


| STATE | PROJECT NO. | YEAR | SHEET NO. | TOTAL SHEETS |
|--------|-----------------|------|-----------|--------------|
| KANSAS | 54-87 K-8258-01 | 2007 | 100 | 556 |

| DATE | BY |
|------|----|
| | |

| REFERENCE NOTED | REFERENCE CHECKED |
|-----------------|-------------------|
| | |

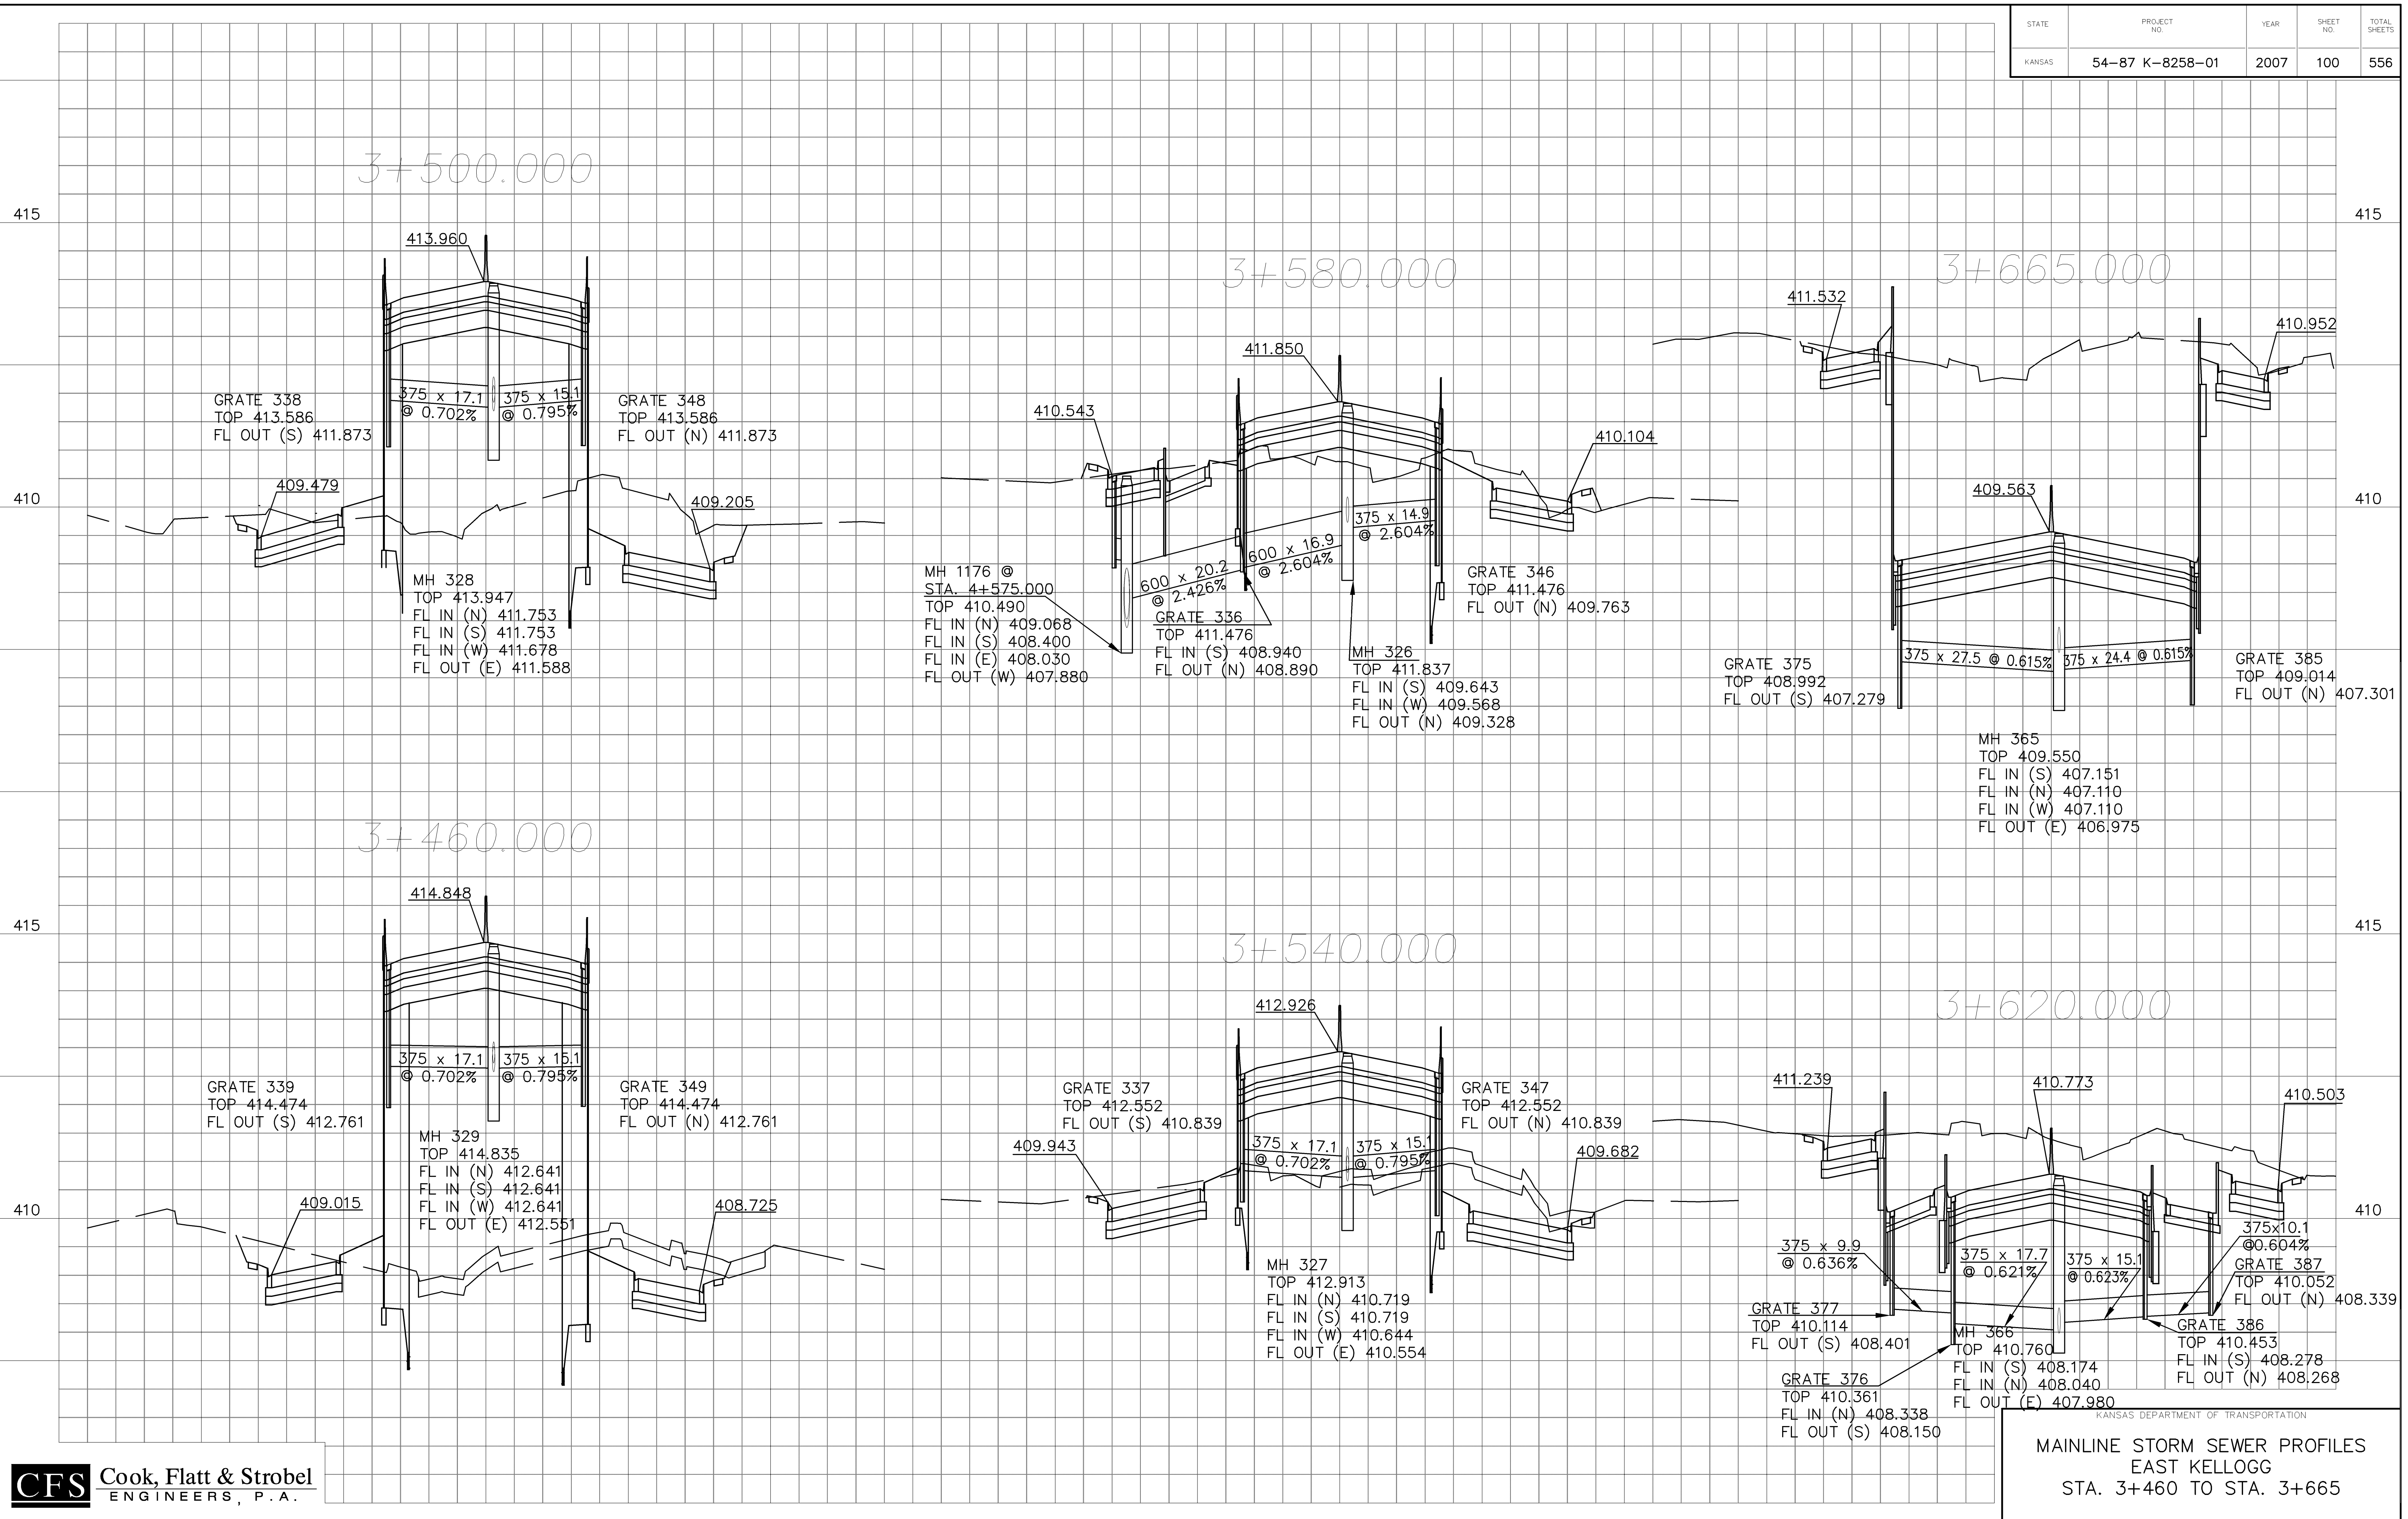

Drawn by: [Name]
 File: 100
 Scale: 1" = 500'
 Plotted: [Date]



KANSAS DEPARTMENT OF TRANSPORTATION
MAINLINE STORM SEWER PROFILES
 EAST KELLOGG
 STA. 3+460 TO STA. 3+665