


DATE
BY
REFERENCE NOTED
REFERENCE CHECKED

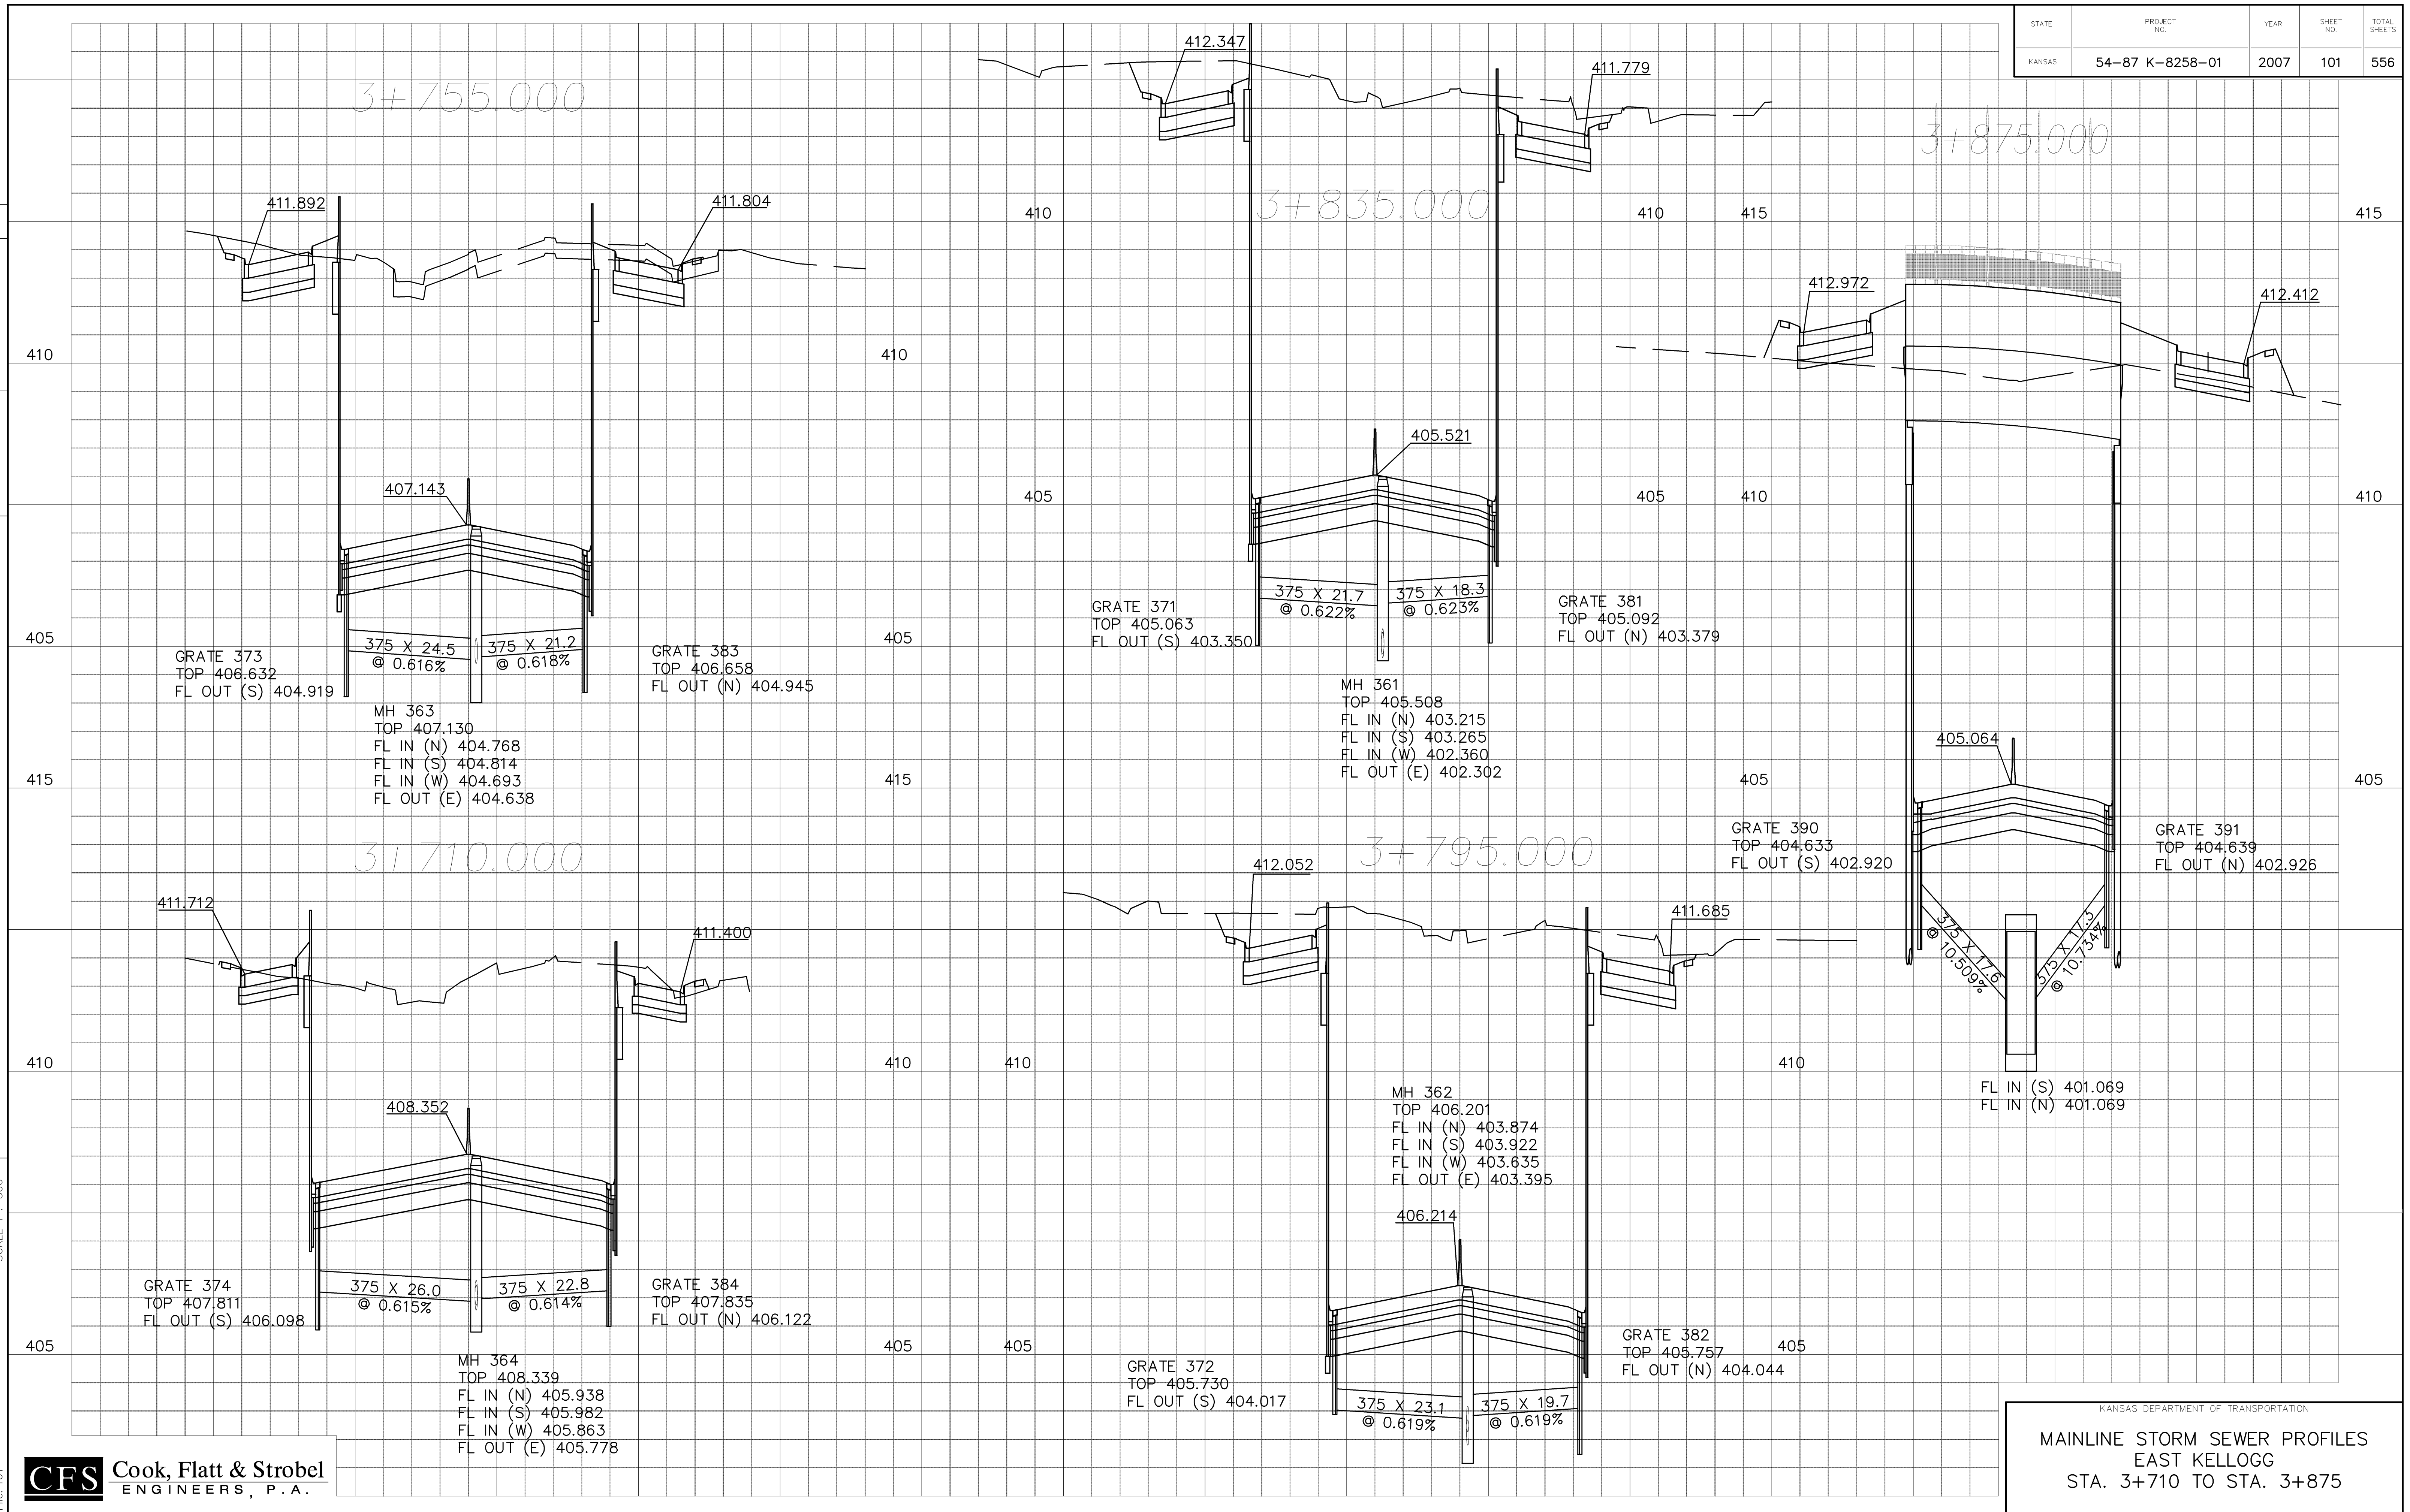

Drawn by: File: 101
 Plotted: SCALE 1 : 500



KANSAS DEPARTMENT OF TRANSPORTATION
MAINLINE STORM SEWER PROFILES
 EAST KELLOGG
 STA. 3+710 TO STA. 3+875