


STATE	PROJECT NO.	YEAR	SHEET NO.	TOTAL SHEETS
KANSAS	54-87 K-8258-01	2007	102	556

DATE	BY	REFERENCE NOTED	REFERENCE CHECKED

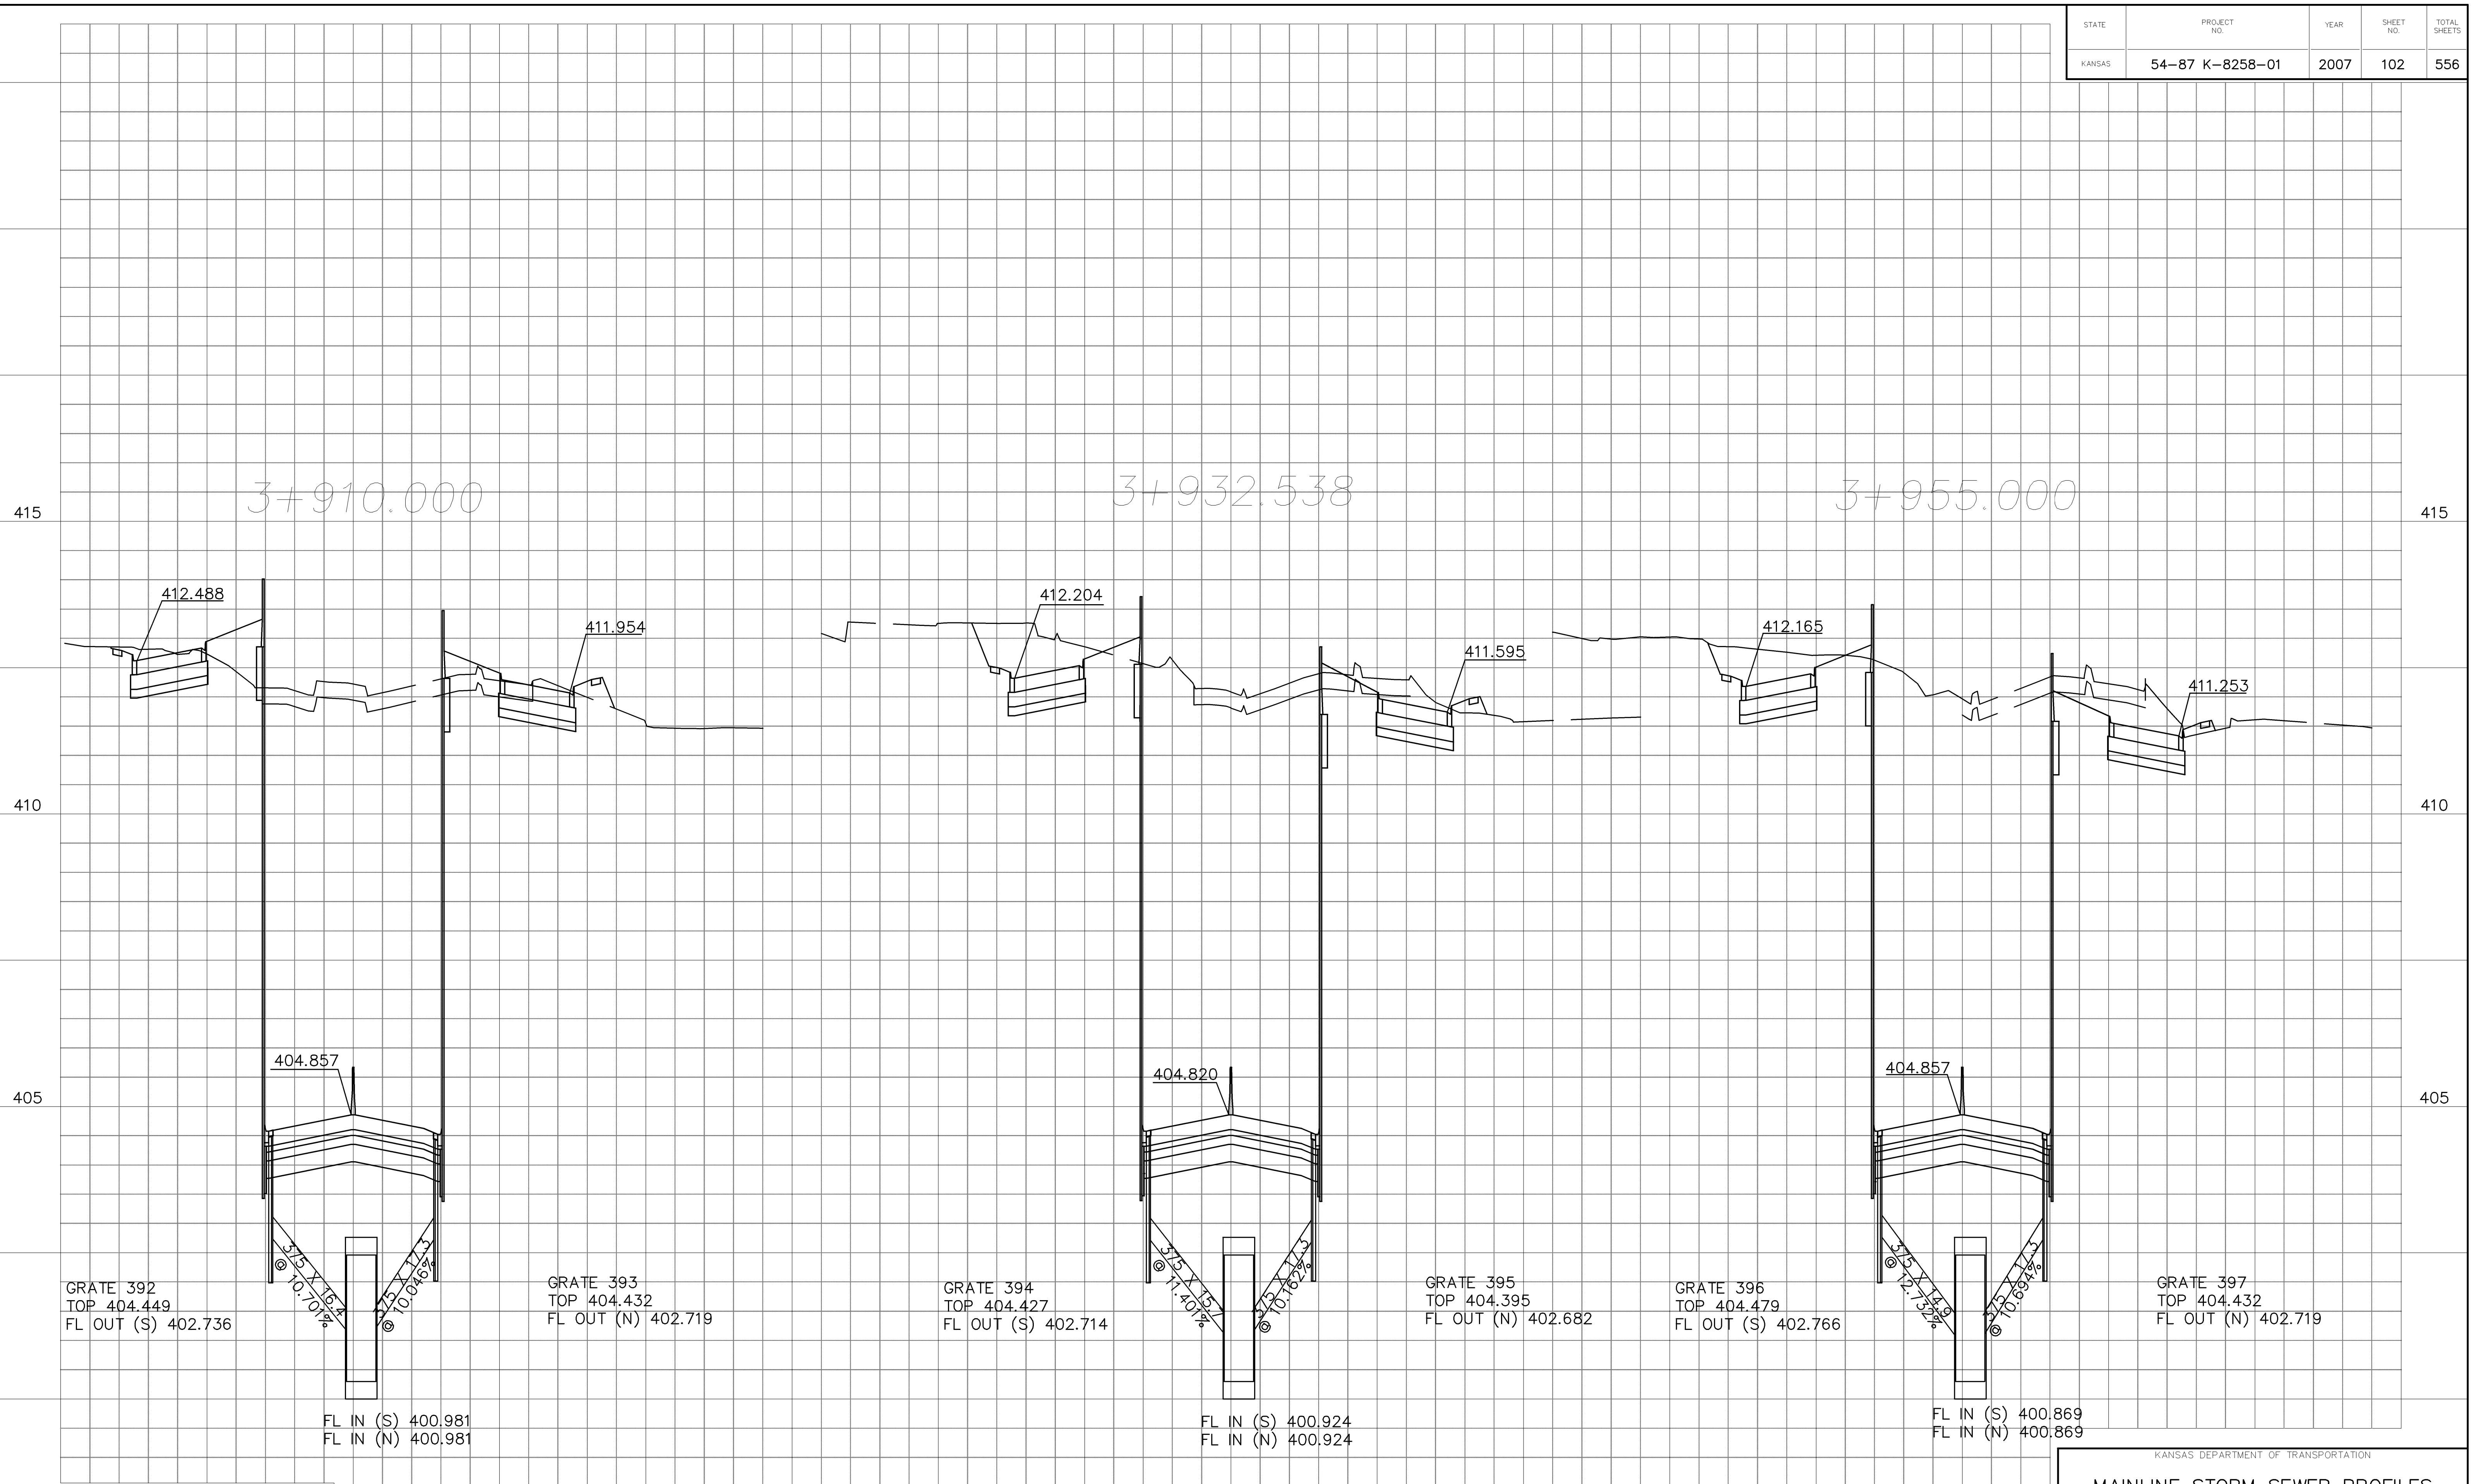

Drawn by: File: 102
 Scale: 1 : 500
 Plotted:



KANSAS DEPARTMENT OF TRANSPORTATION
 MAINLINE STORM SEWER PROFILES
 EAST KELLOGG
 STA. 3+910 TO STA. 3+955