


STATE	PROJECT NO.	YEAR	SHEET NO.	TOTAL SHEETS
KANSAS	54-87 K-8258-01	2007	107	556

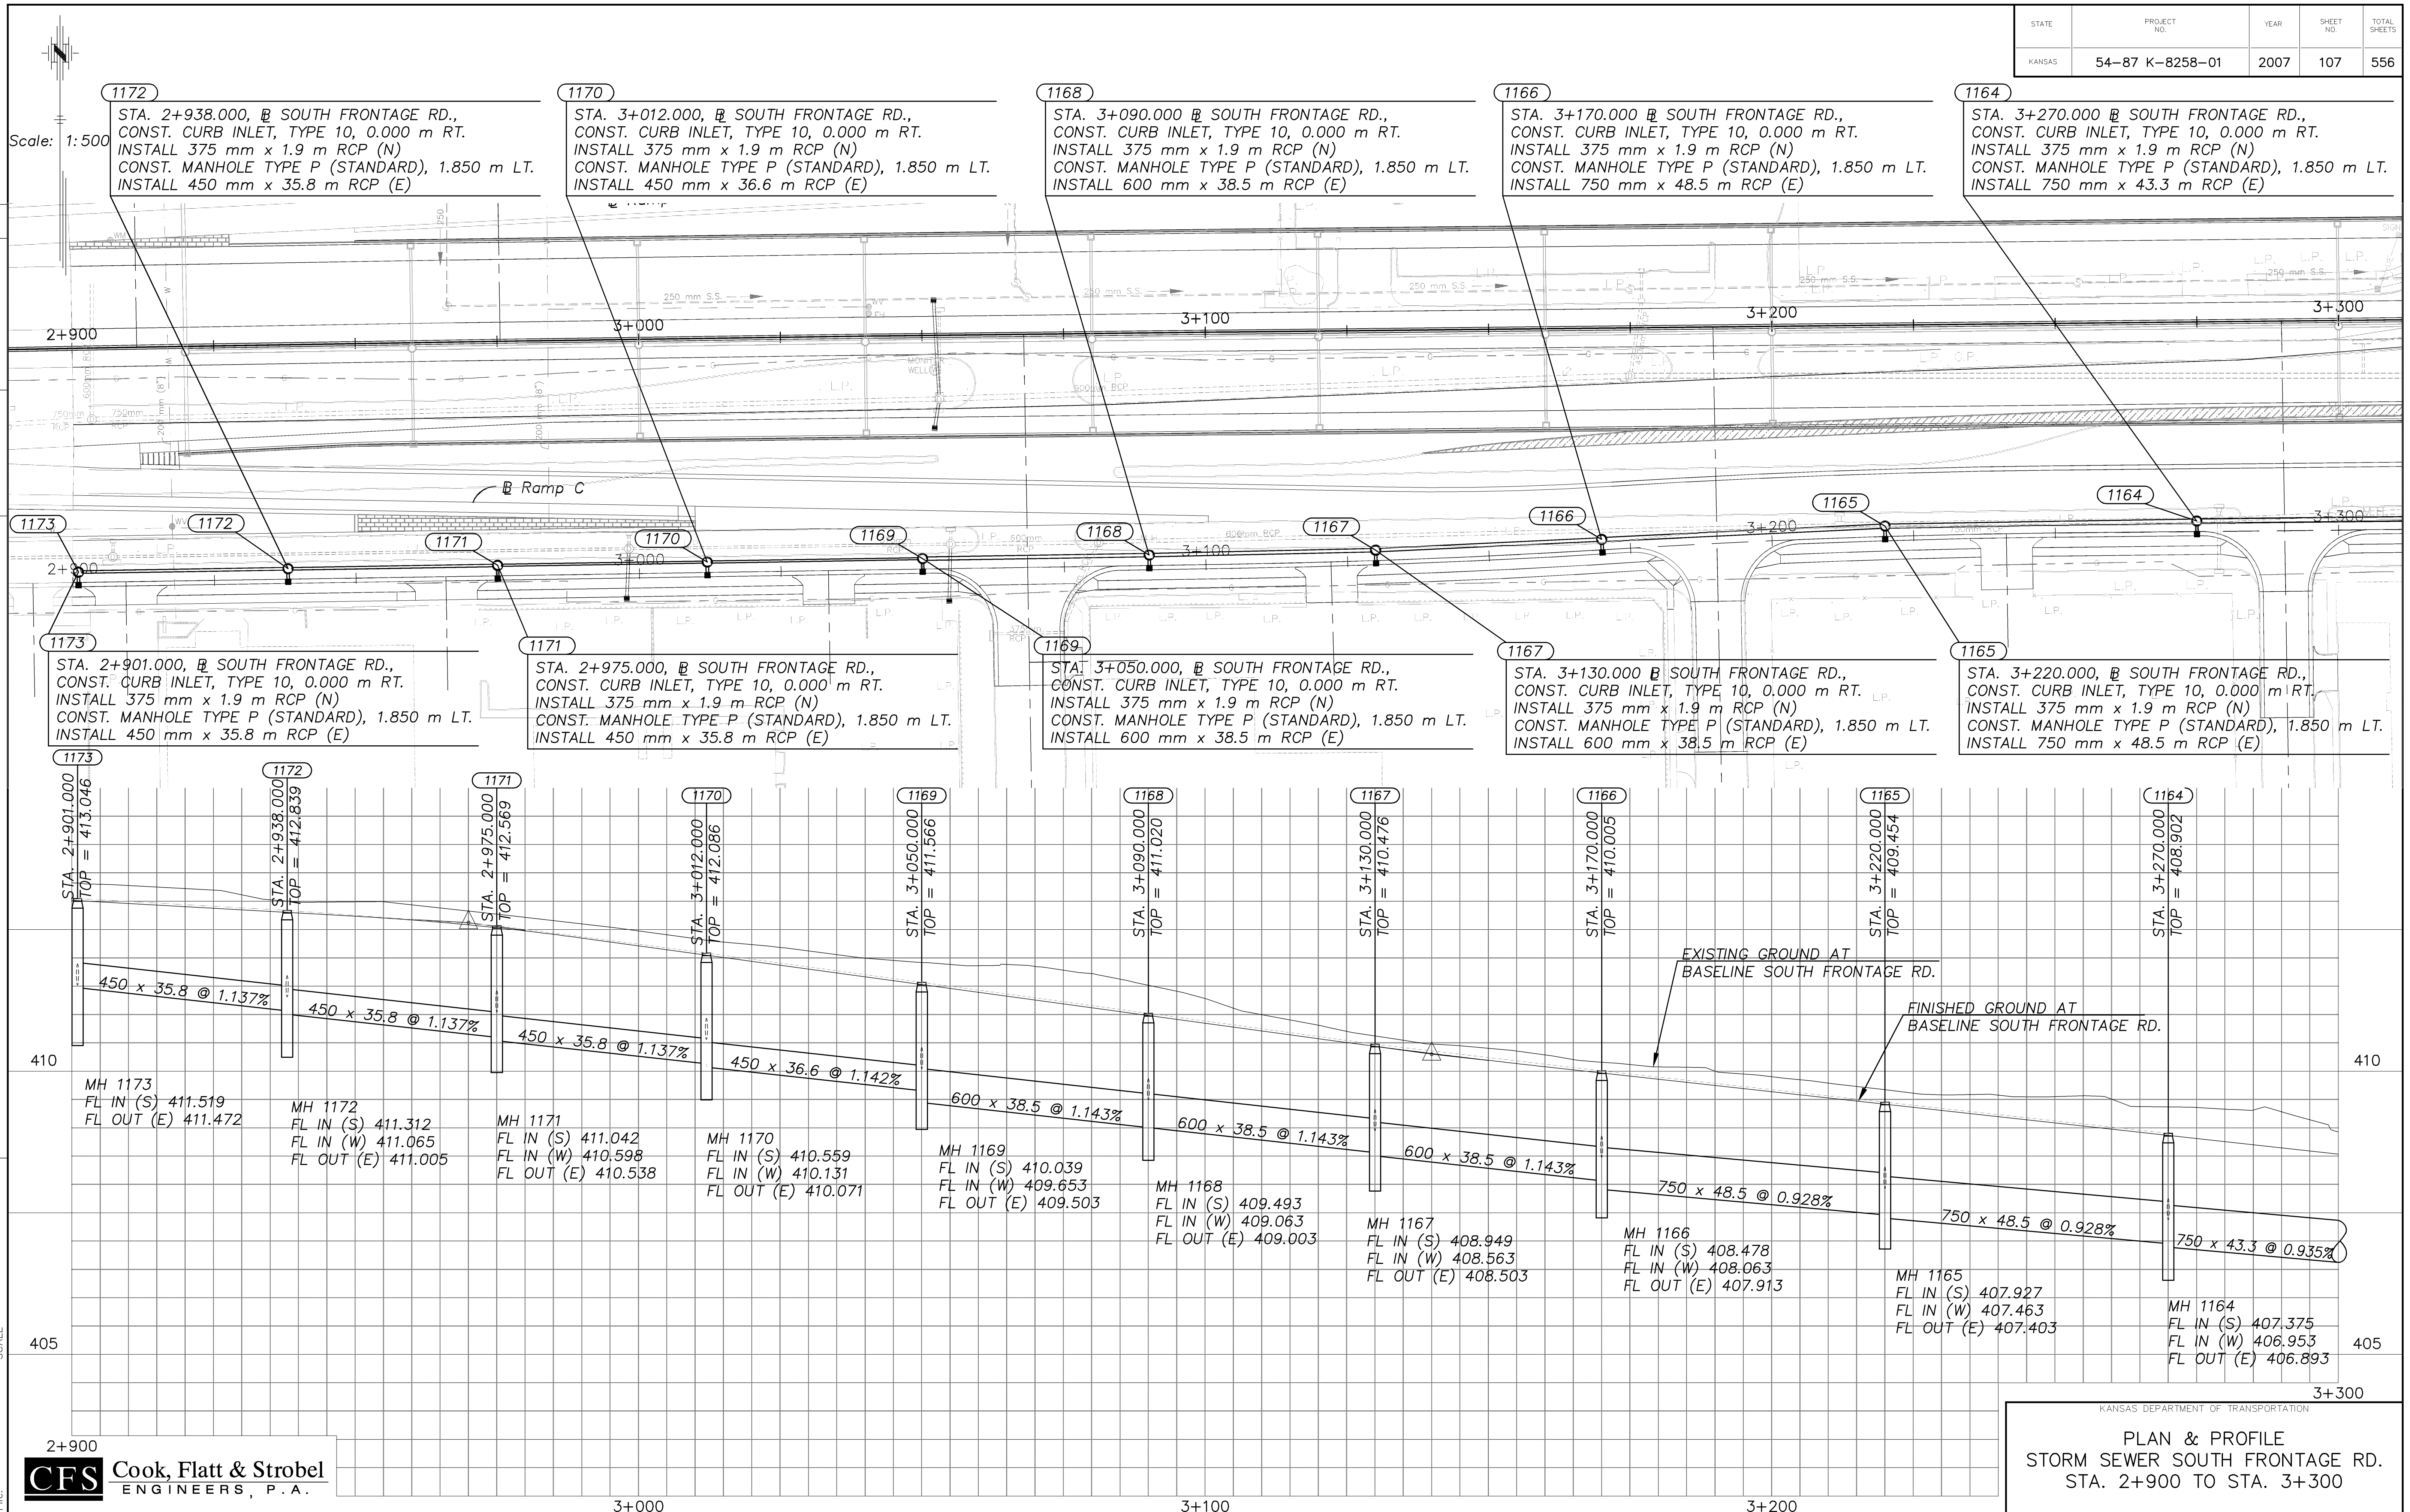

DATE	BY

REFERENCE NOTED	REFERENCE CHECKED

Drawn by: CFS  
 Plotter: SCALE

2+900  
**CFS** Cook, Flatt & Strobel  
 ENGINEERS, P.A.

KANSAS DEPARTMENT OF TRANSPORTATION  
**PLAN & PROFILE**  
 STORM SEWER SOUTH FRONTAGE RD.  
 STA. 2+900 TO STA. 3+300