
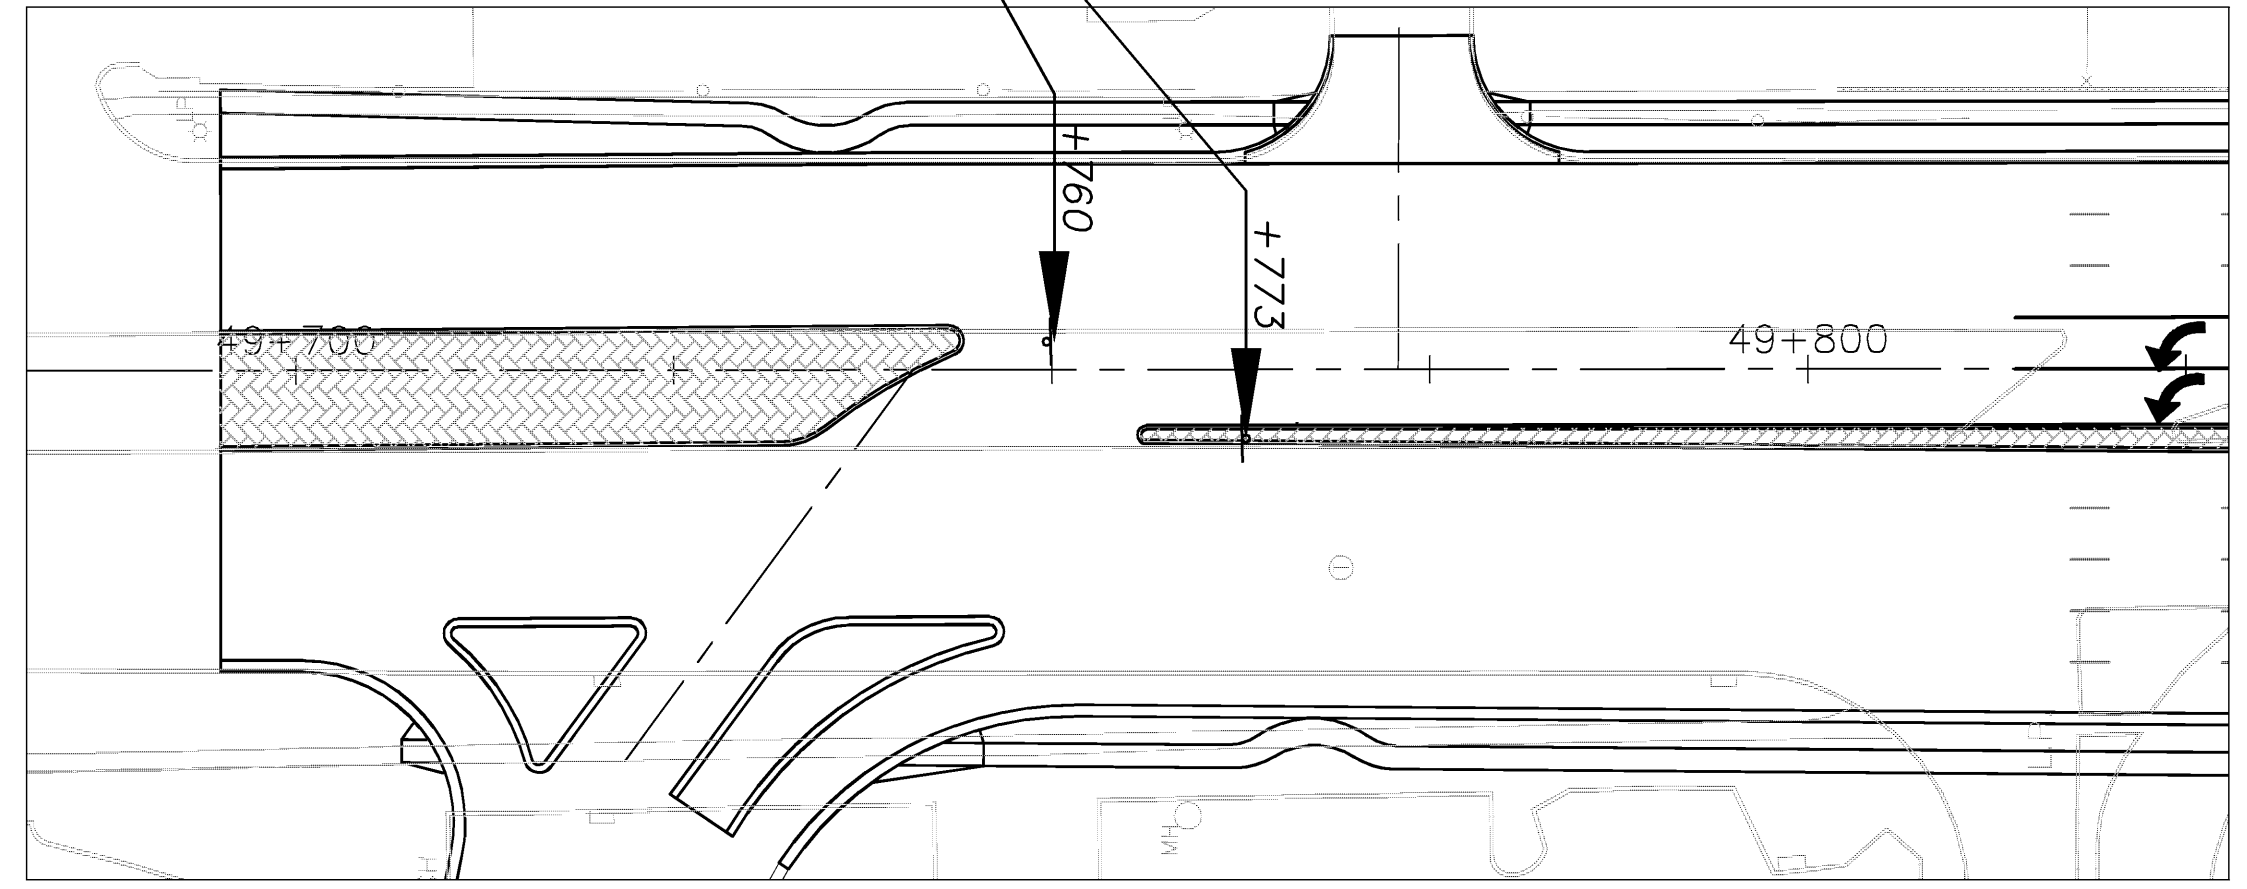


STATE	PROJECT NO.	YEAR	SHEET NO.	TOTAL SHEETS
KANSAS	54-87 K-8258-01	2007	398	556

Scale: 1:500

REFERENCE NOTED	BY	DATE
REFERENCE CHECKED		

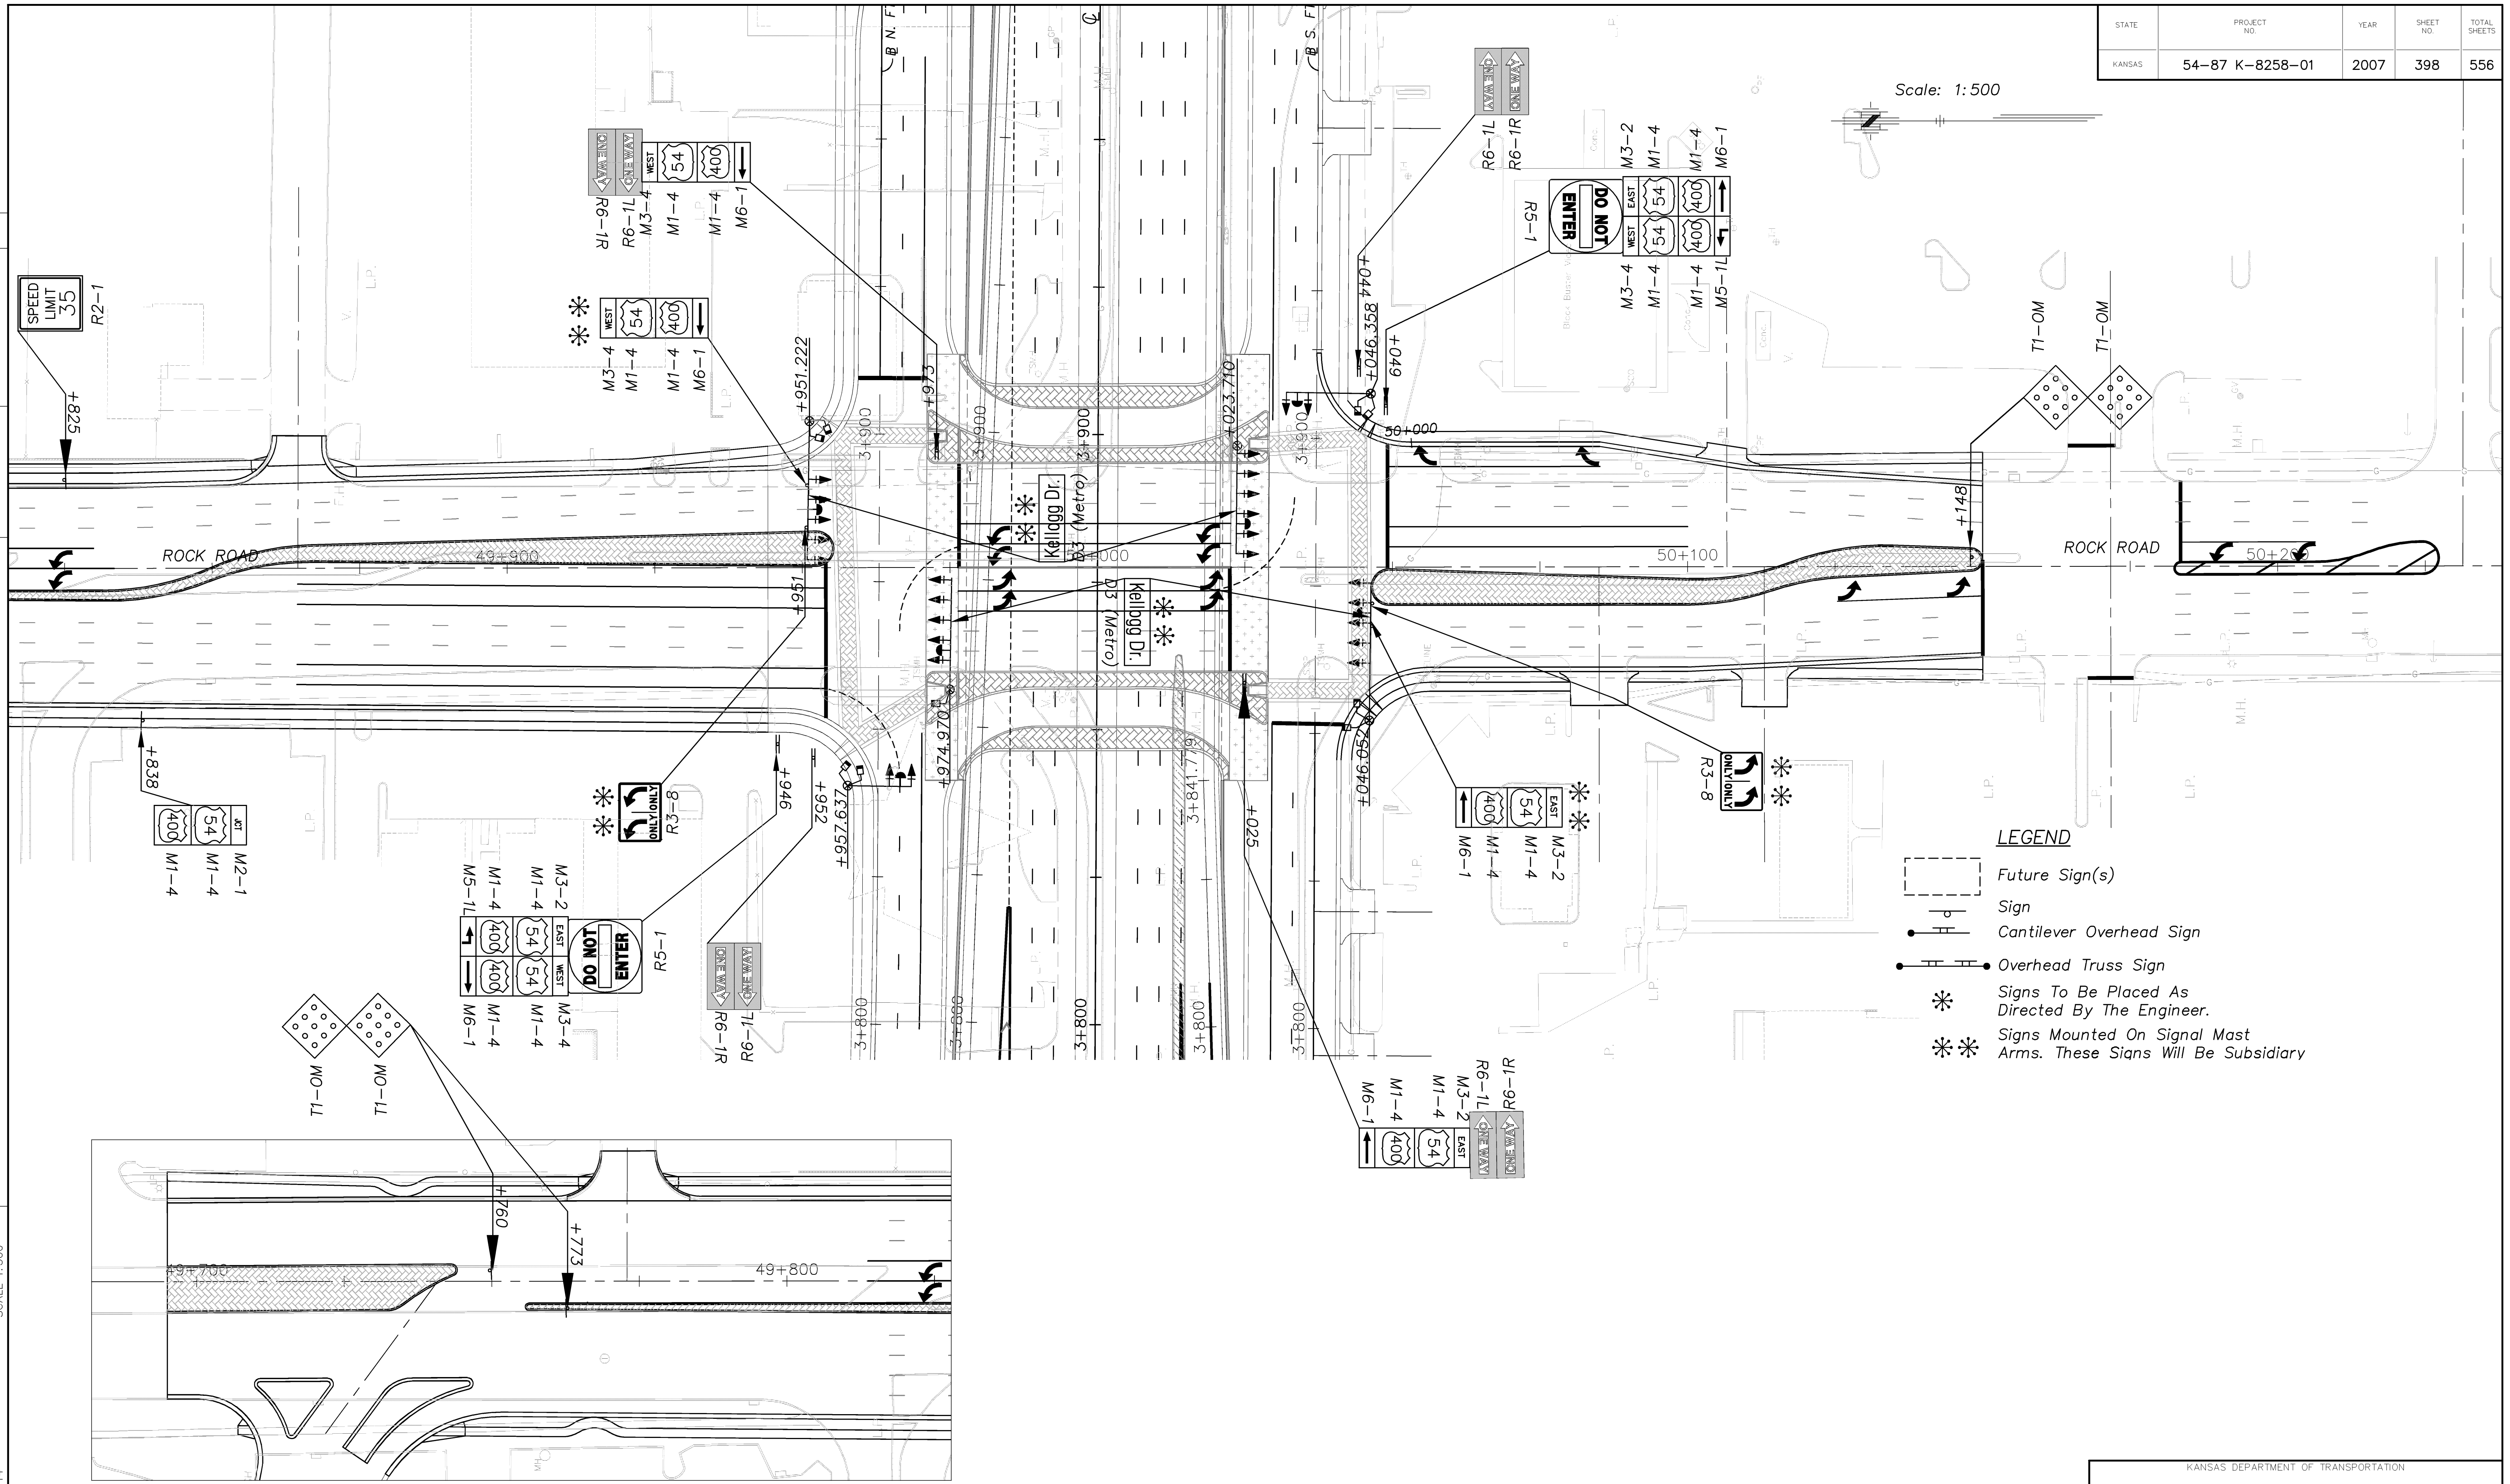

Drawn by: Plotfile: SCALE: 1:500

CFS Cook, Flatt & Strobel
ENGINEERS, P.A.

KANSAS DEPARTMENT OF TRANSPORTATION
SIGNING PLAN
ROCK
Sta. 49+695 to Sta. 50+225