


STATE	PROJECT NO.	YEAR	SHEET NO.	TOTAL SHEETS
KANSAS	54-87 K-8258-01	2007	399	556

NOTE:
 Signs shown as "Signing Removals" were in place when the multi-phased Rock Road Interchange Project was started. Significant changes have occurred. Coordinate removals with the Resident Project Representative. Cost is incidental to "Signing".

Scale: 1:500

DATE	BY

REFERENCE NOTED	REFERENCE CHECKED

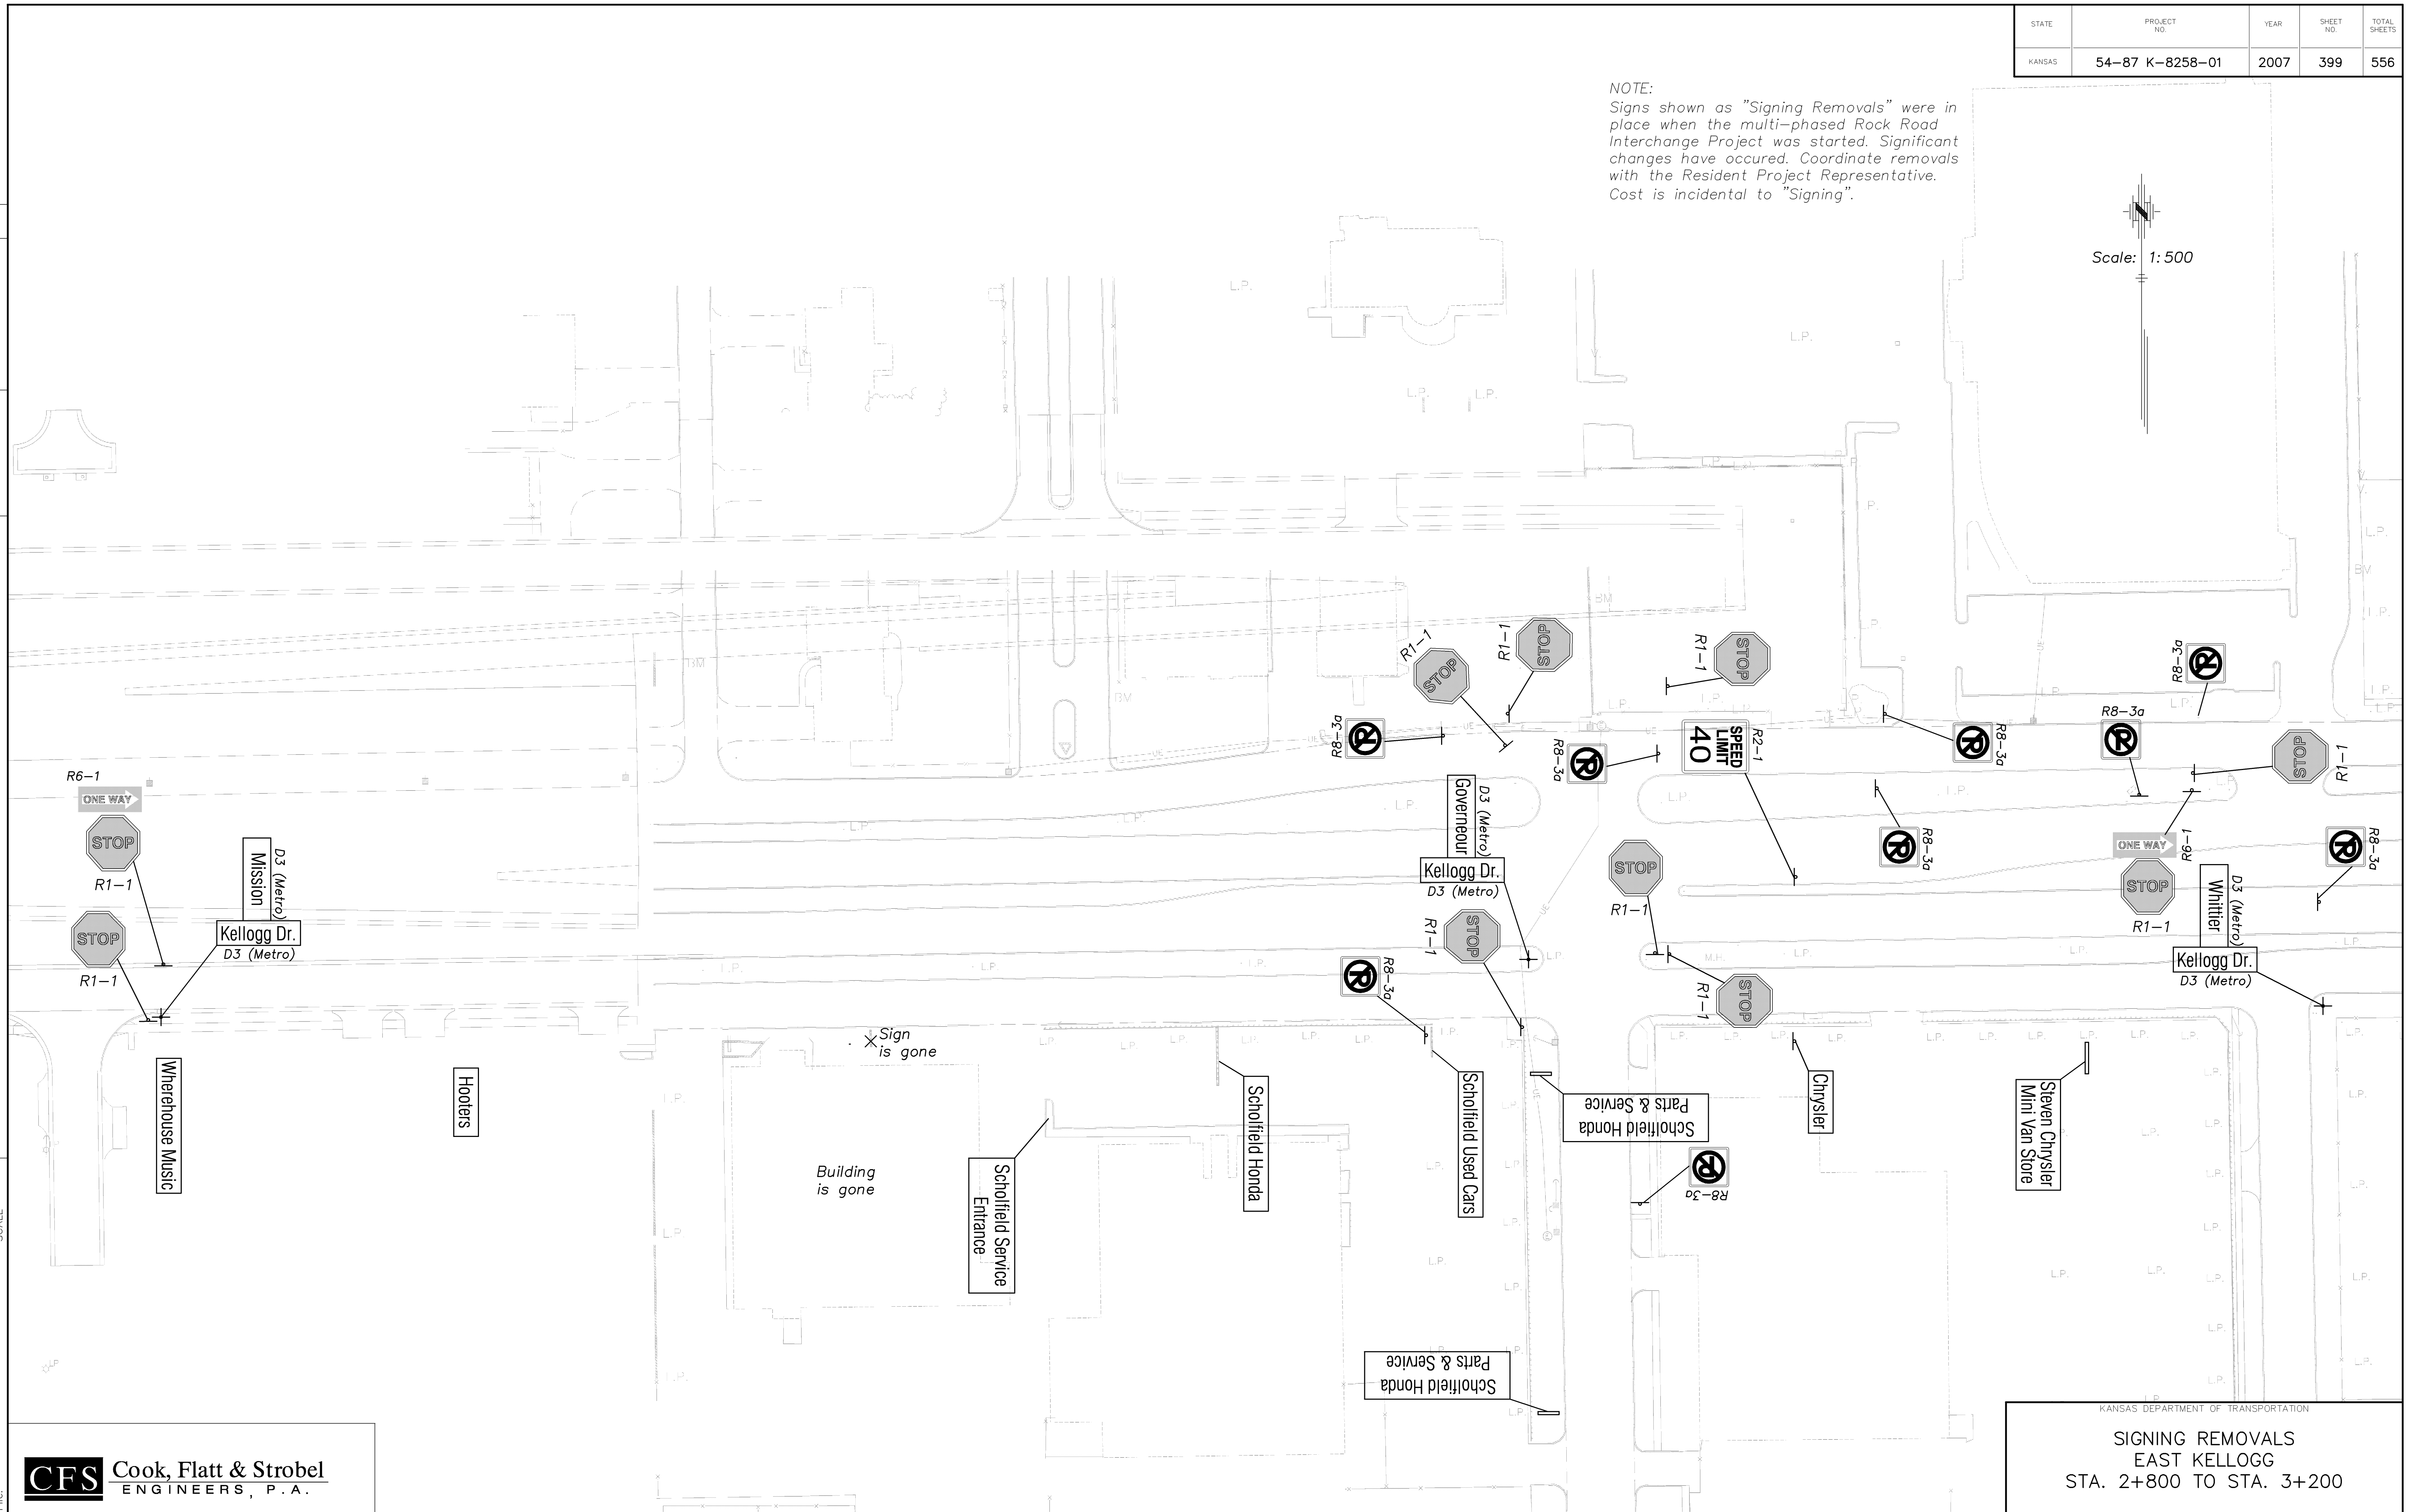

Drawn by: _____
 File: _____
 SCALE



KANSAS DEPARTMENT OF TRANSPORTATION
 SIGNING REMOVALS
 EAST KELLOGG
 STA. 2+800 TO STA. 3+200