


STATE	PROJECT NO.	YEAR	SHEET NO.	TOTAL SHEETS
KANSAS	54-87 K-8258-01	2007	485	556

SW 1/4 SEC. 19 , T27S, R 2E

DATE	BY

REFERENCE NOTED	REFERENCE CHECKED

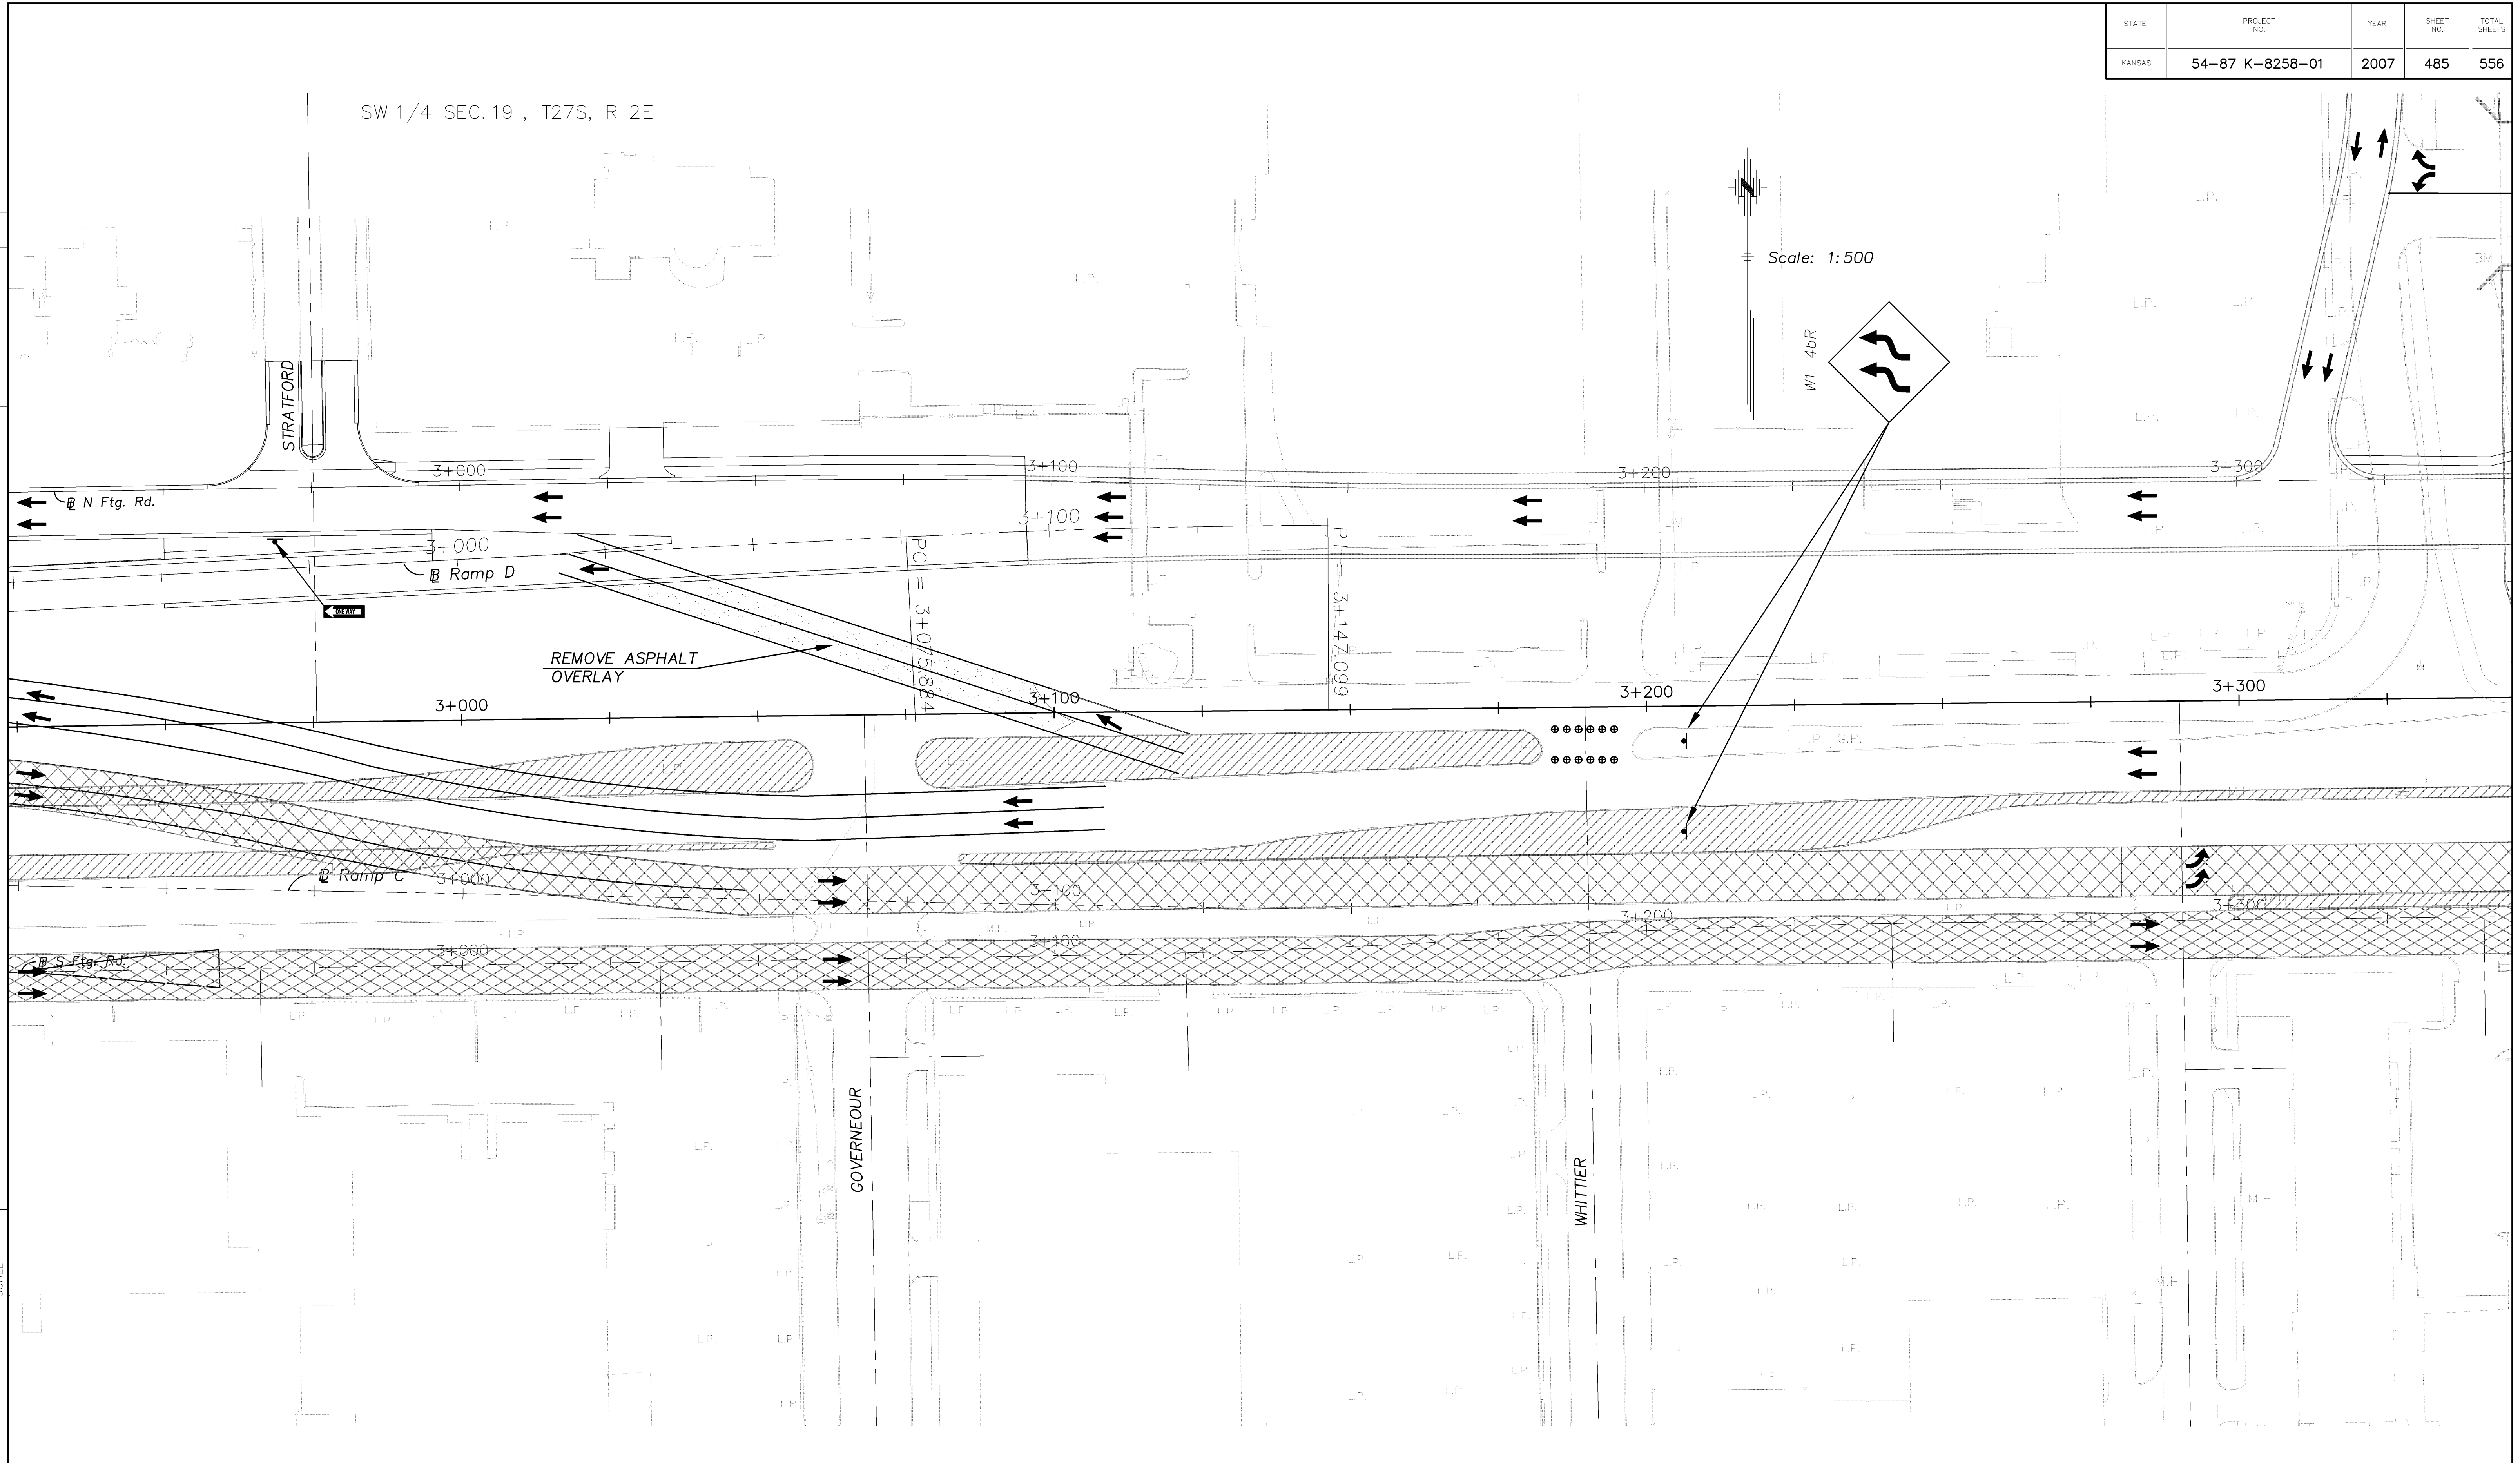

NW 1/4 SEC. 30 , T27S, R 2E

CFS Cook, Flatt & Strobel
ENGINEERS, P.A.

KANSAS DEPARTMENT OF TRANSPORTATION
TRAFFIC CONTROL PHASE I
EAST KELLOGG
STA. 2+875 TO STA. 3+275