


DATE	
BY	
REFERENCE NOTED	
REFERENCE CHECKED	

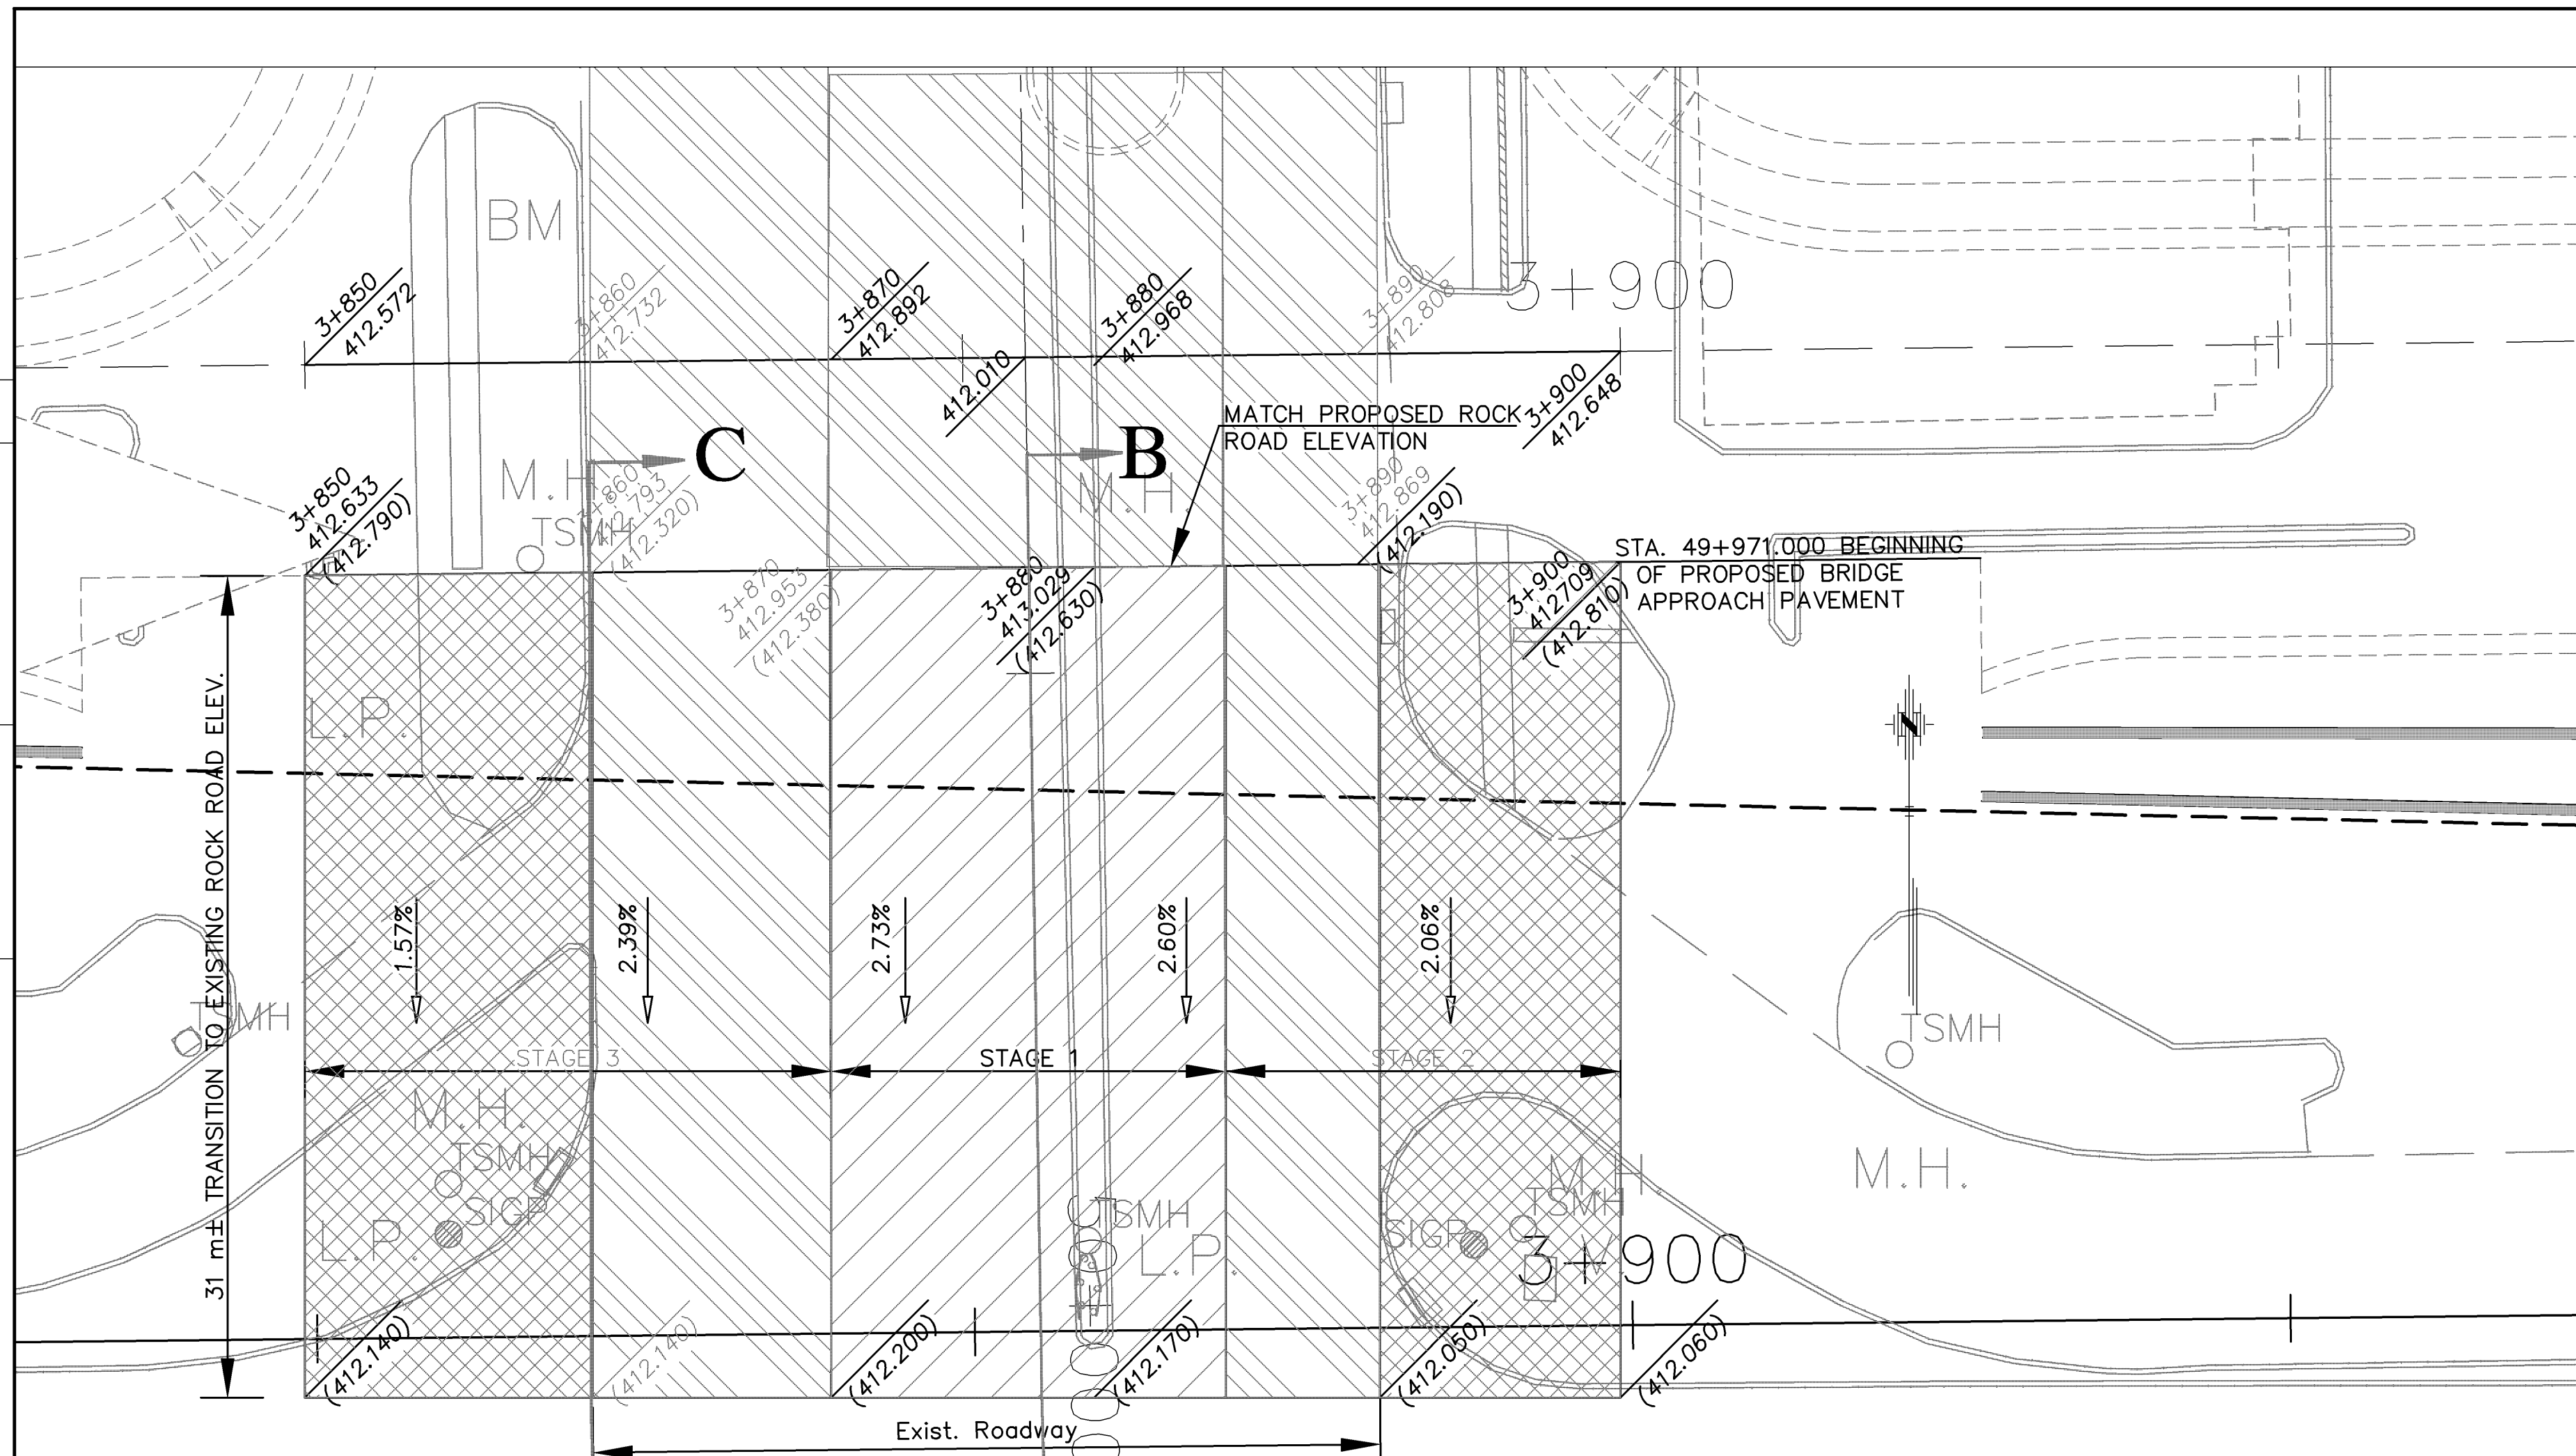


LEGEND

- Existing Pavement Elev.
- Proposed Temp. Asp. Conc. Elev.
- CONST. TEMP. ASPH. CONC. TRANSITION ON ROCK ROAD
- CONST. TEMP. ASPH. CONC. TRANSITION ON ROCK RD.
- REMOVE EXIST. PAVEMENT. CONST. TEMP. ASPH. CONC. TRANSITION.

SECTION B-B

SECTION A-A

SECTION C-C

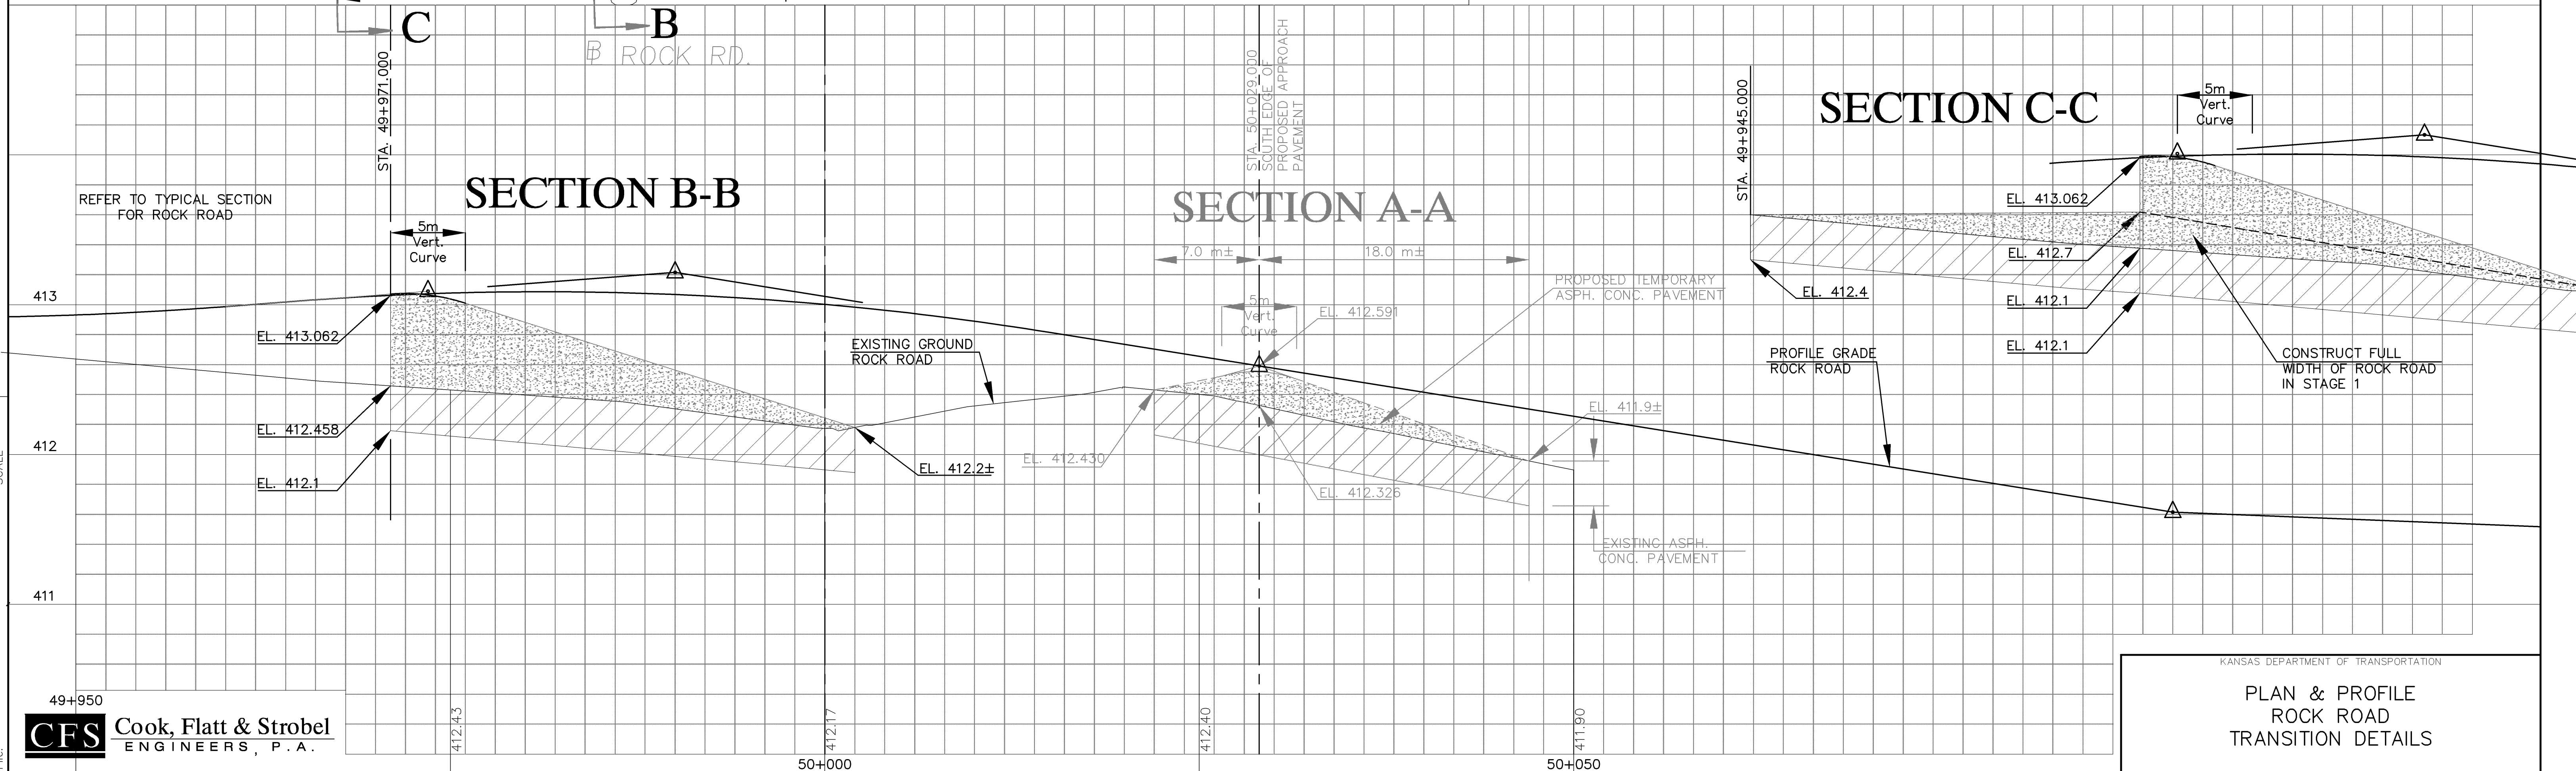

49+950
CFS Cook, Flatt & Strobel
 ENGINEERS, P. A.

KANSAS DEPARTMENT OF TRANSPORTATION
**PLAN & PROFILE
 ROCK ROAD
 TRANSITION DETAILS**