


STATE	PROJECT NO.	YEAR	SHEET NO.	TOTAL SHEETS
KANSAS	54-87 K-8258-01	2007	495	556

DATE	BY

REFERENCE NOTED	REFERENCE CHECKED

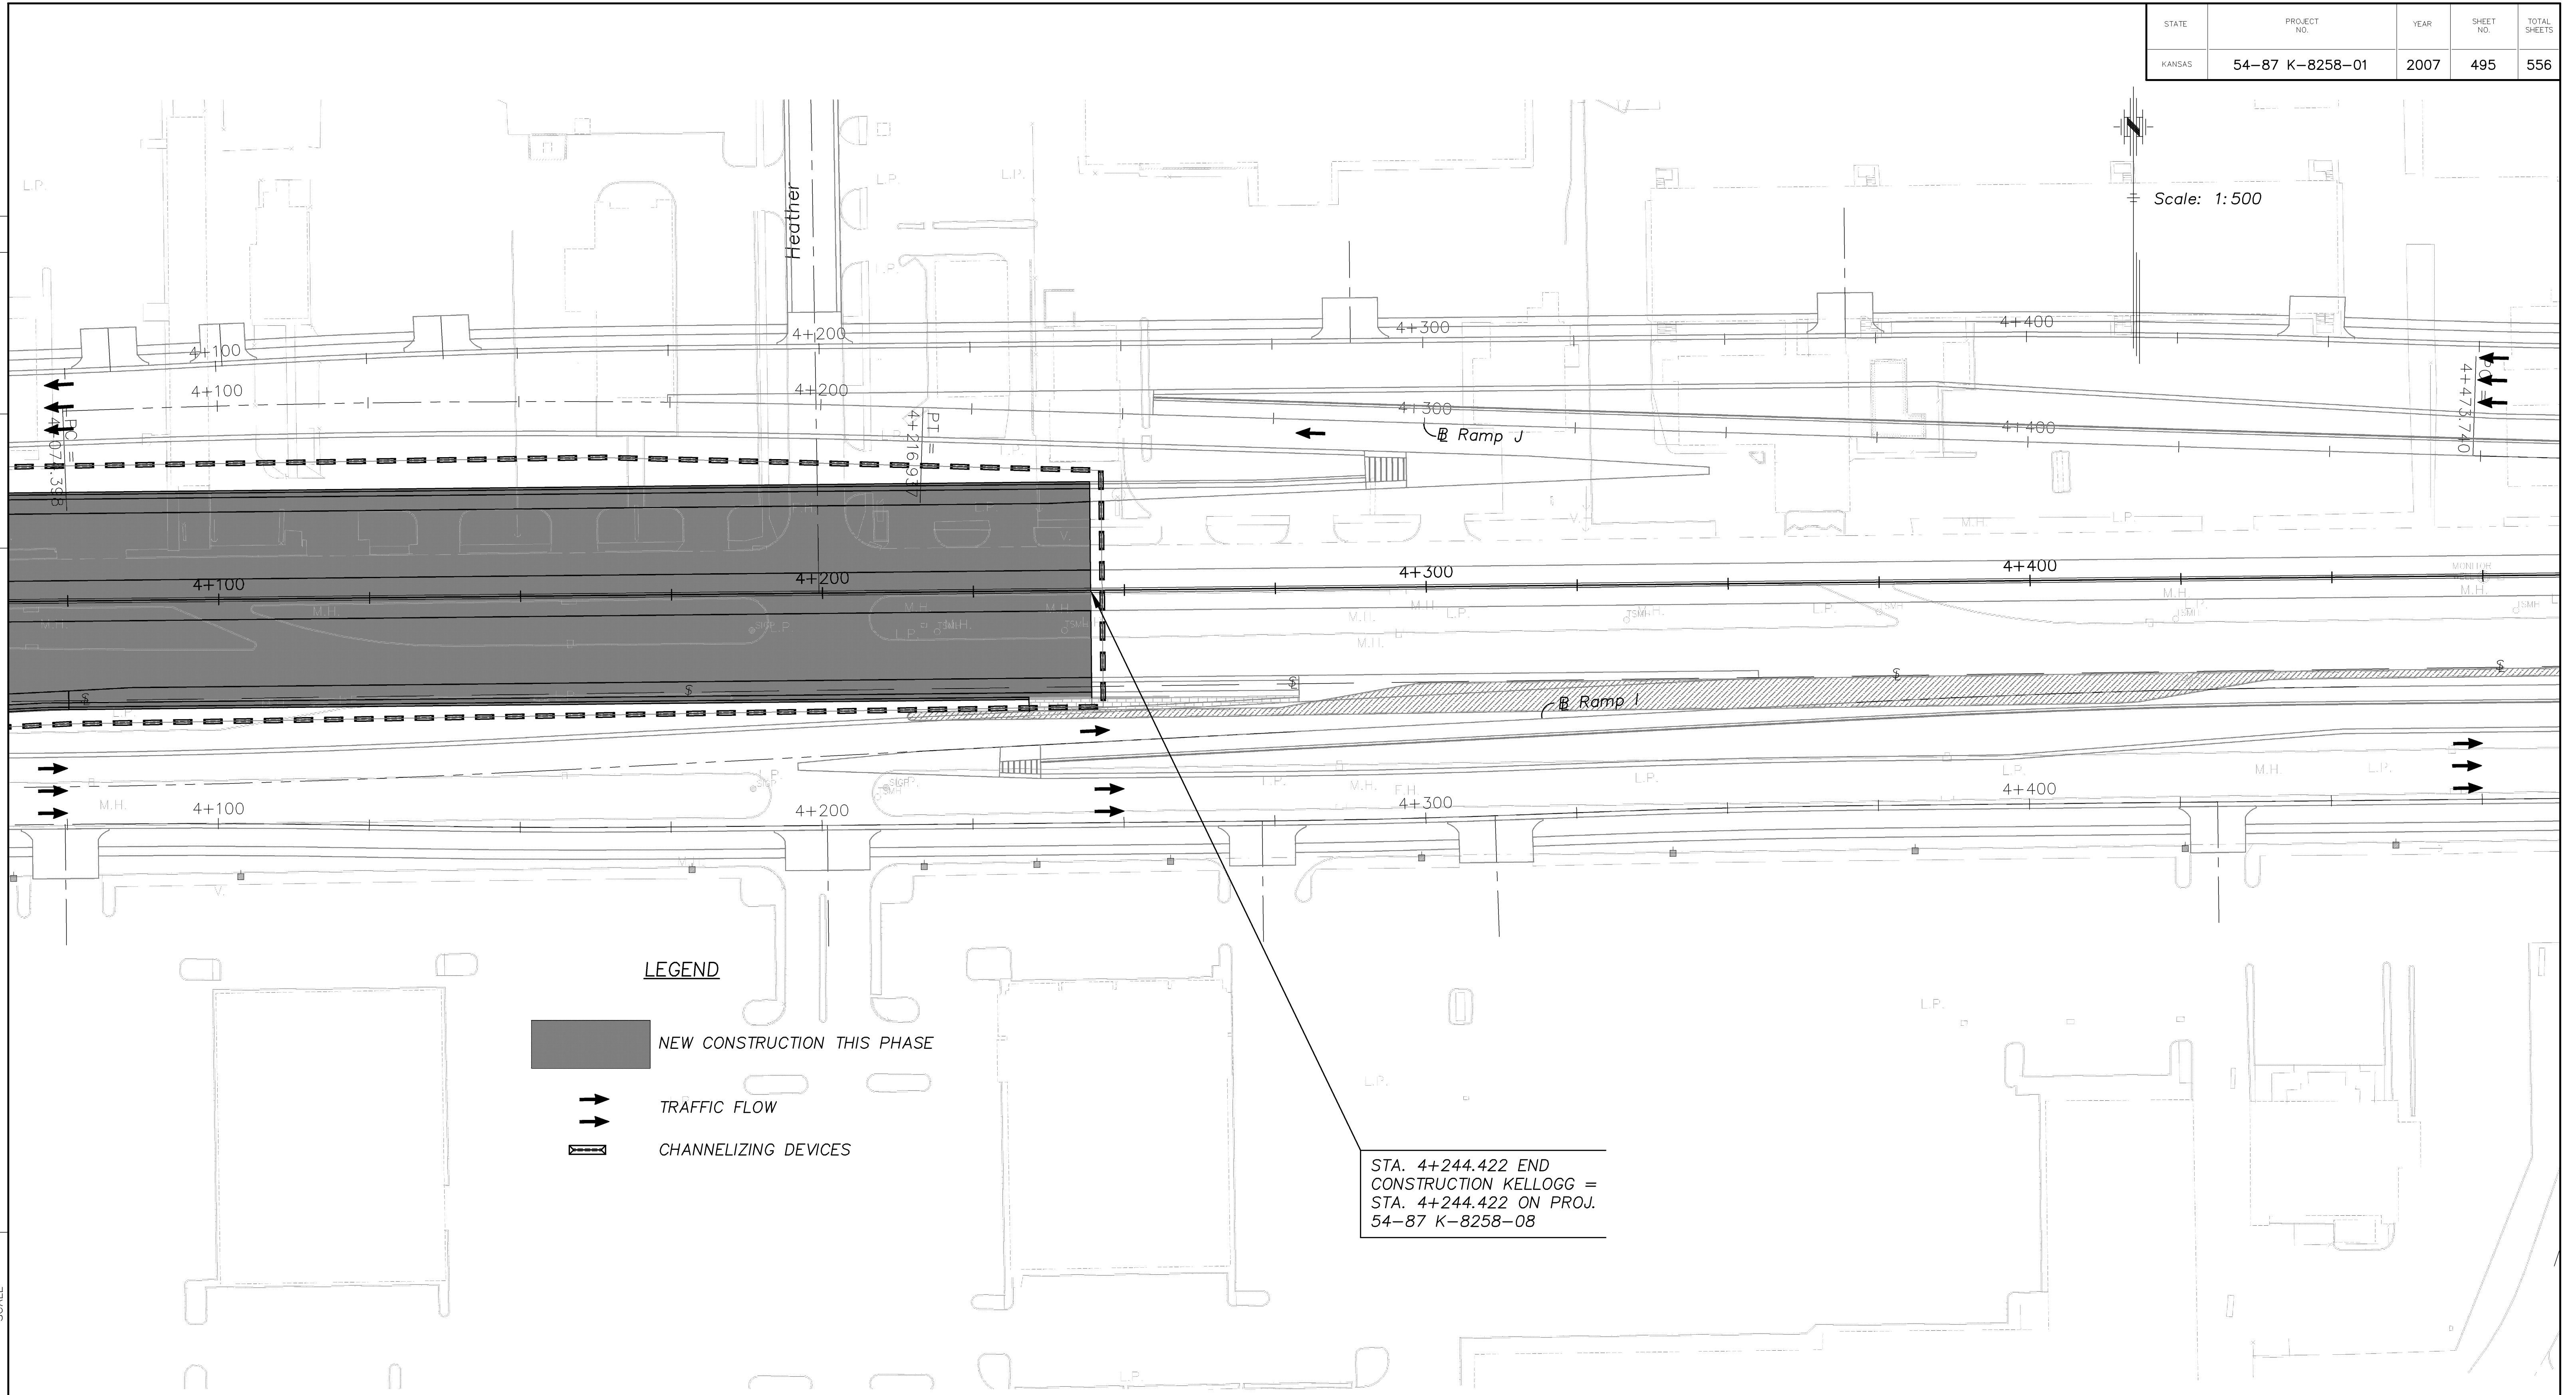

**LEGEND**

- NEW CONSTRUCTION THIS PHASE
- TRAFFIC FLOW
- CHANNELIZING DEVICES

STA. 4+244.422 END  
 CONSTRUCTION KELLOGG =  
 STA. 4+244.422 ON PROJ.  
 54-87 K-8258-08

BM #21 - "□" Cut Top of Curb, @ S. End of Conc. Island In @ of Eastgate Plaza Entrance Opposite Heather, 30.0 m S. of @ of S. Frontage Rd.  
 70.90 m Rt. @ Sta. 4+199.326 Elev. = 409.308

BM #22 - "□" Cut Top of Curb @ N. End of Island Around the E. Eastgate Plaza Sign, 26.2 m S. of @ of S. Frontage Rd.  
 66.8 m Rt. @ Sta. 4+305.044 Elev. = 408.686

KANSAS DEPARTMENT OF TRANSPORTATION  
**TRAFFIC CONTROL PHASE III**  
**EAST KELLOGG**  
 STA. 4+075 TO STA. 4+475

