


F.H.W.A. REGION NO.	STATE	PROJECT NO.	FISCAL YEAR	SHEET NO.	TOTAL SHEETS
7	KANSAS	54-87 K-8258-01	2007	514	556

DATE	
BY	
FINAL SURVEY	
PLOTTED AREAS	
CHECKED AREAS	

XS003  
 1:100  
 Plotted:  
 Q:\00011PH2\Vol4\  
 Drawn by:  
 Q:\00011PH2\Vol4\

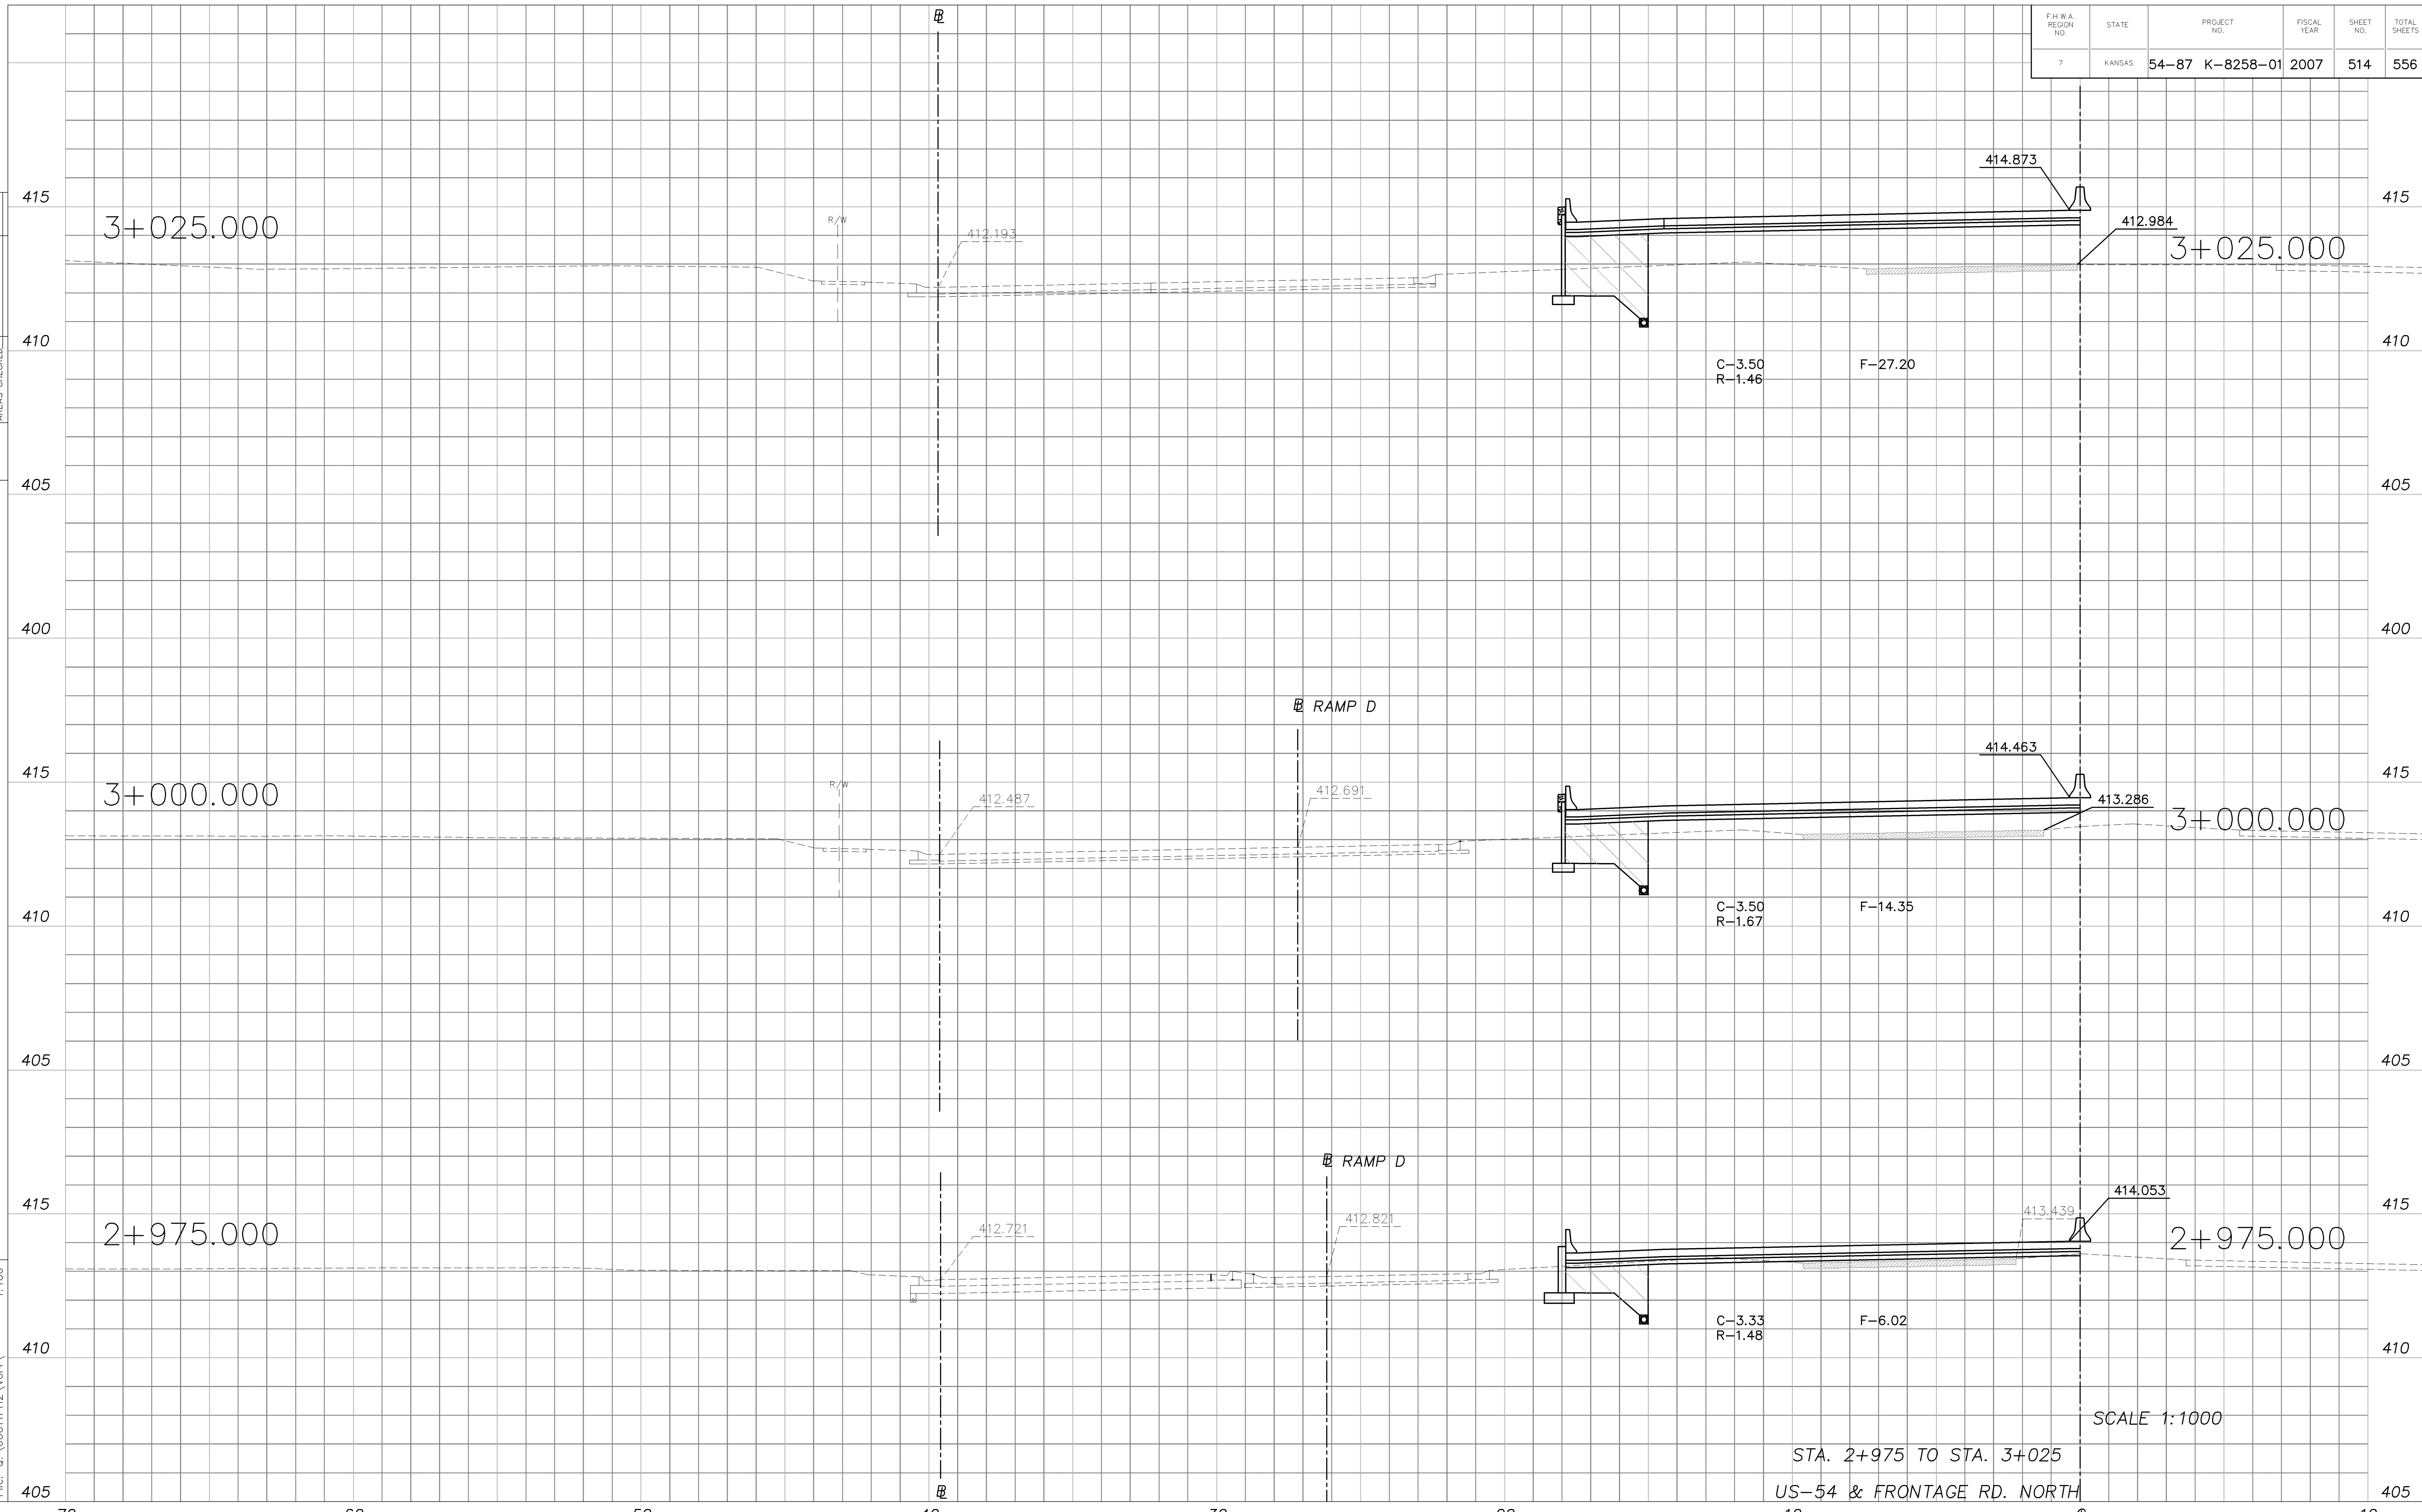

STA. 2+975 TO STA. 3+025  
 US-54 & FRONTAGE RD. NORTH

SCALE 1:1000