


F.H.W.A. REGION NO.	STATE	PROJECT NO.	FISCAL YEAR	SHEET NO.	TOTAL SHEETS
7	KANSAS	54-87 K-8258-01	2007	522	556

DATE	BY

FINAL SURVEY	PLOTTED AREAS	CHECKED AREAS

XS011
 Plotted:
 File: G:\0001\p12\Vol4
 Drawn by:
 1:100

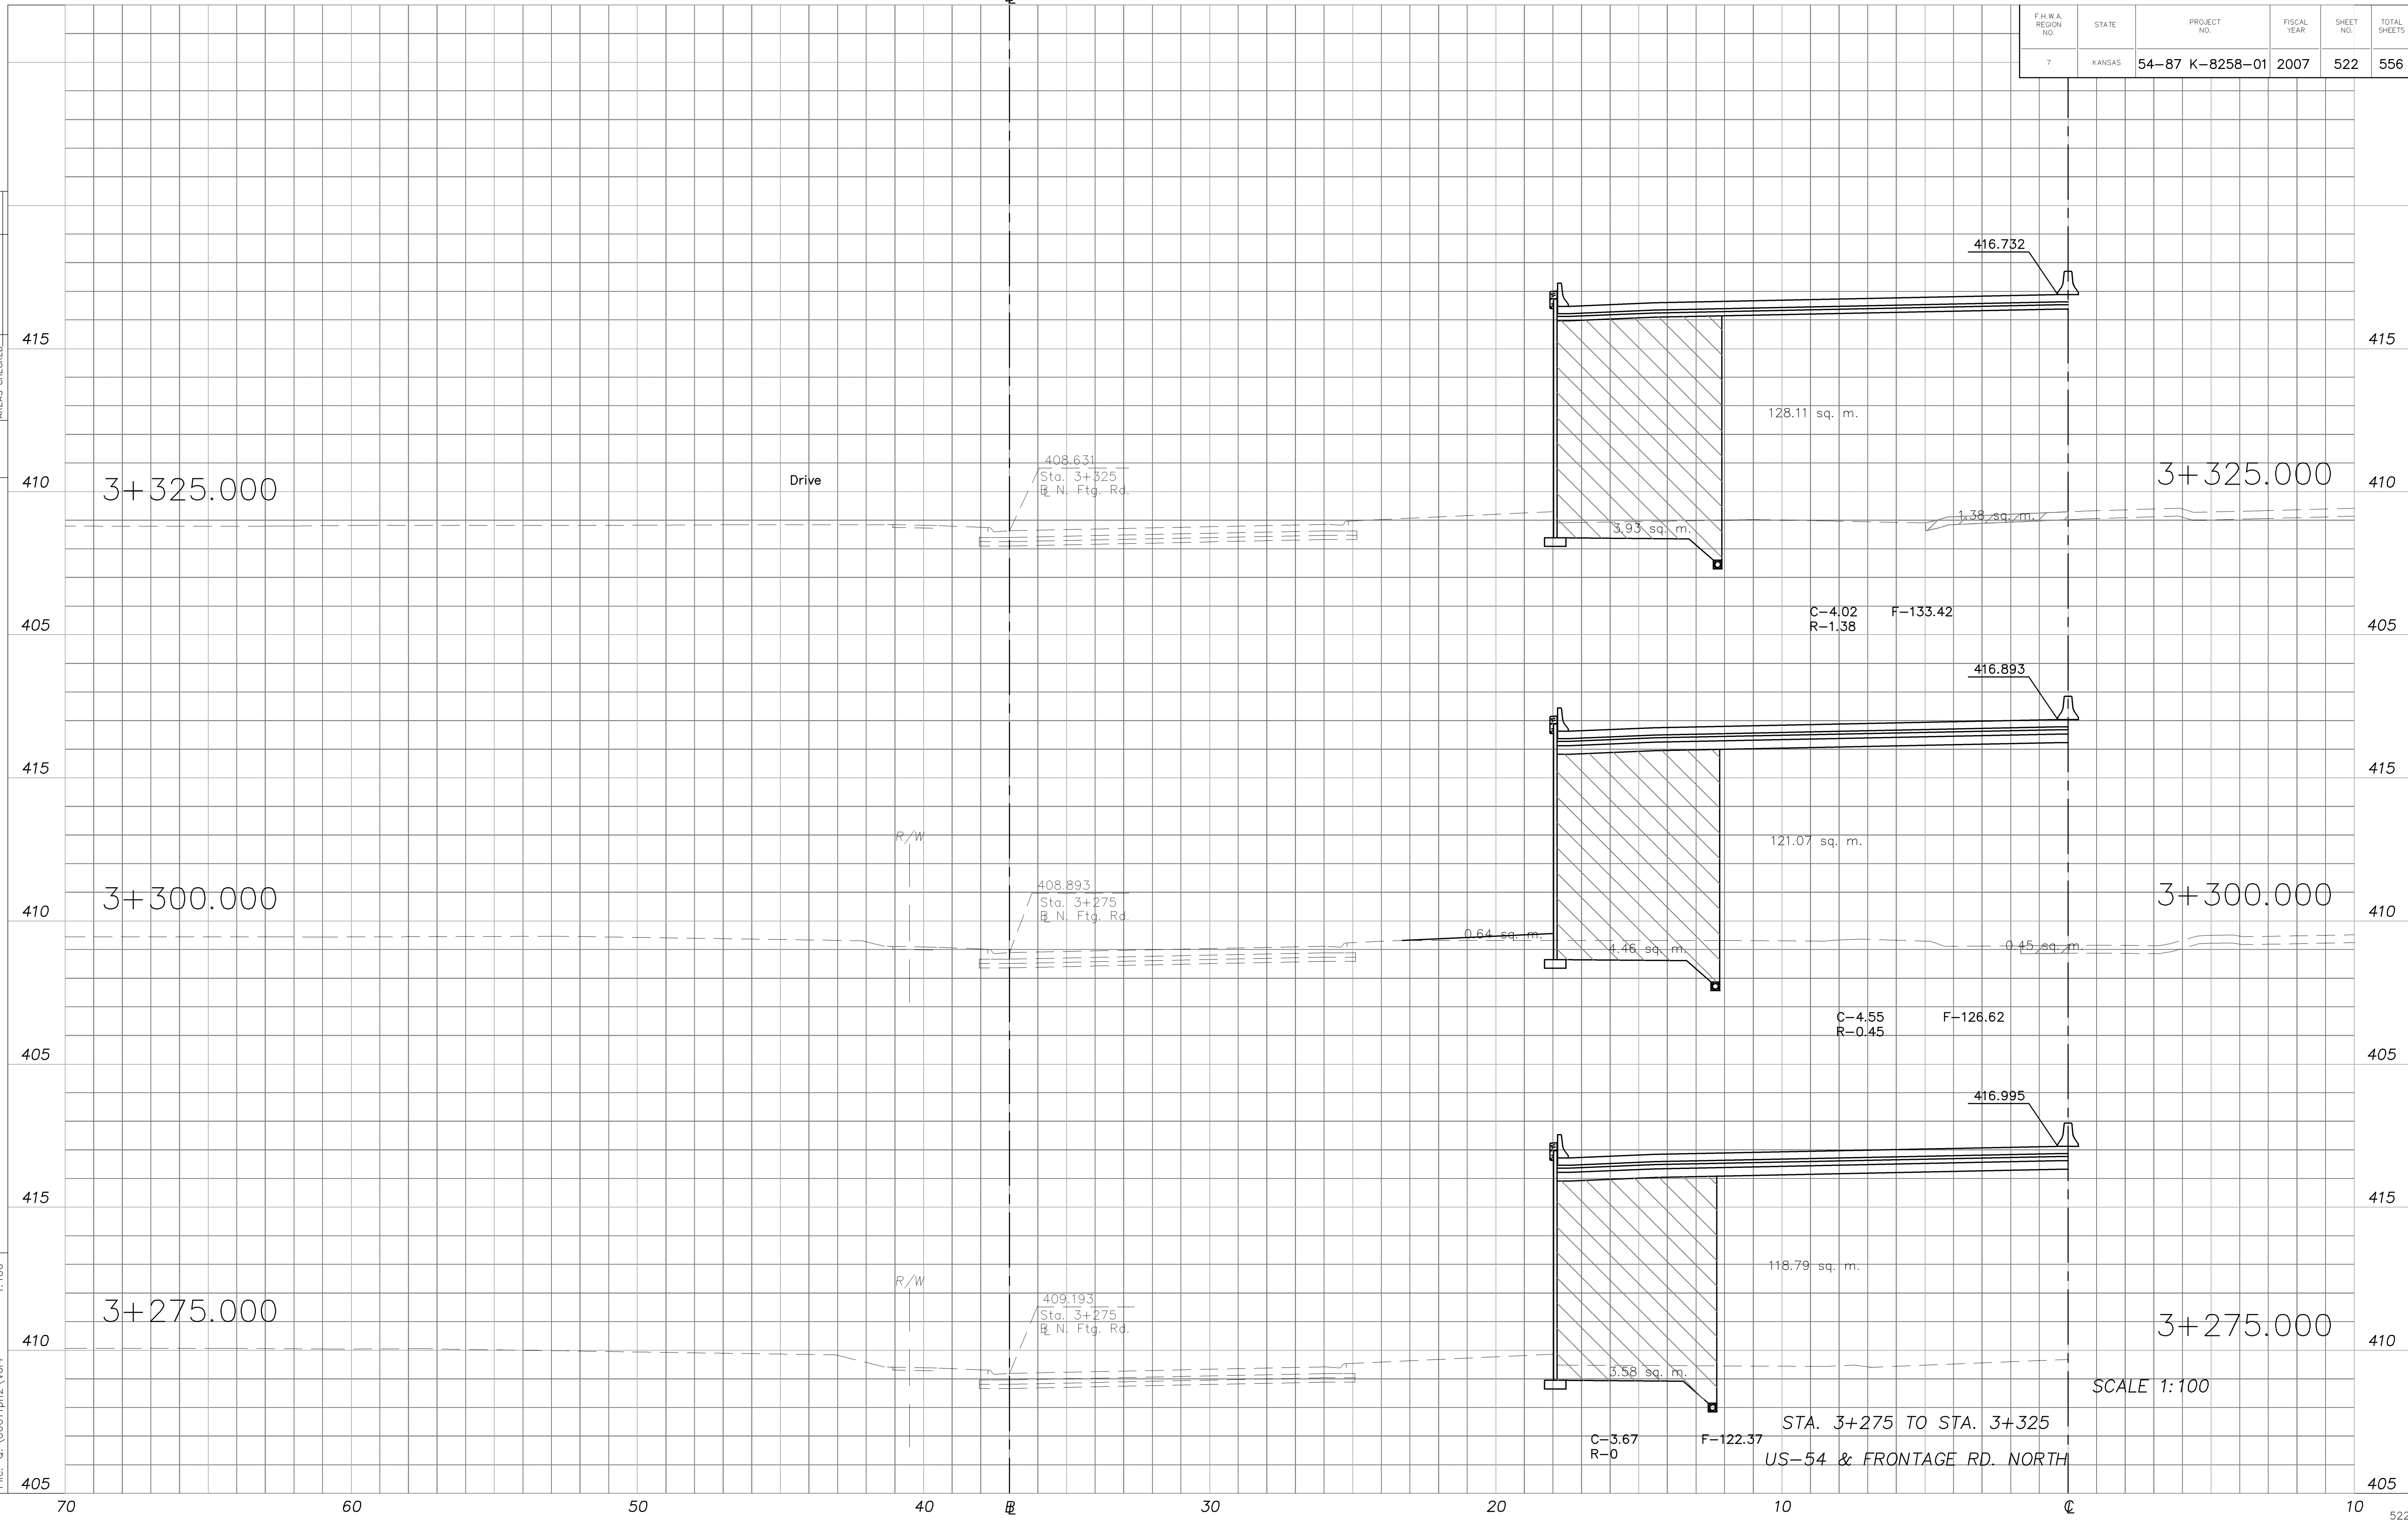

SCALE 1:100

STA. 3+275 TO STA. 3+325
 US-54 & FRONTAGE RD. NORTH