


70 60 50 40 30 20 10 0 10

F.H.W.A. REGION NO.	STATE	PROJECT NO.	FISCAL YEAR	SHEET NO.	TOTAL SHEETS
7	KANSAS	54-87 K-8258-01	2007	536	556

DATE	
BY	
FINAL SURVEY	
PLOTTED AREAS	
CHECKED AREAS	

Drawn by: XS025  
 Plotted: 1:100  
 File: Q:\00011PH2\Vol4

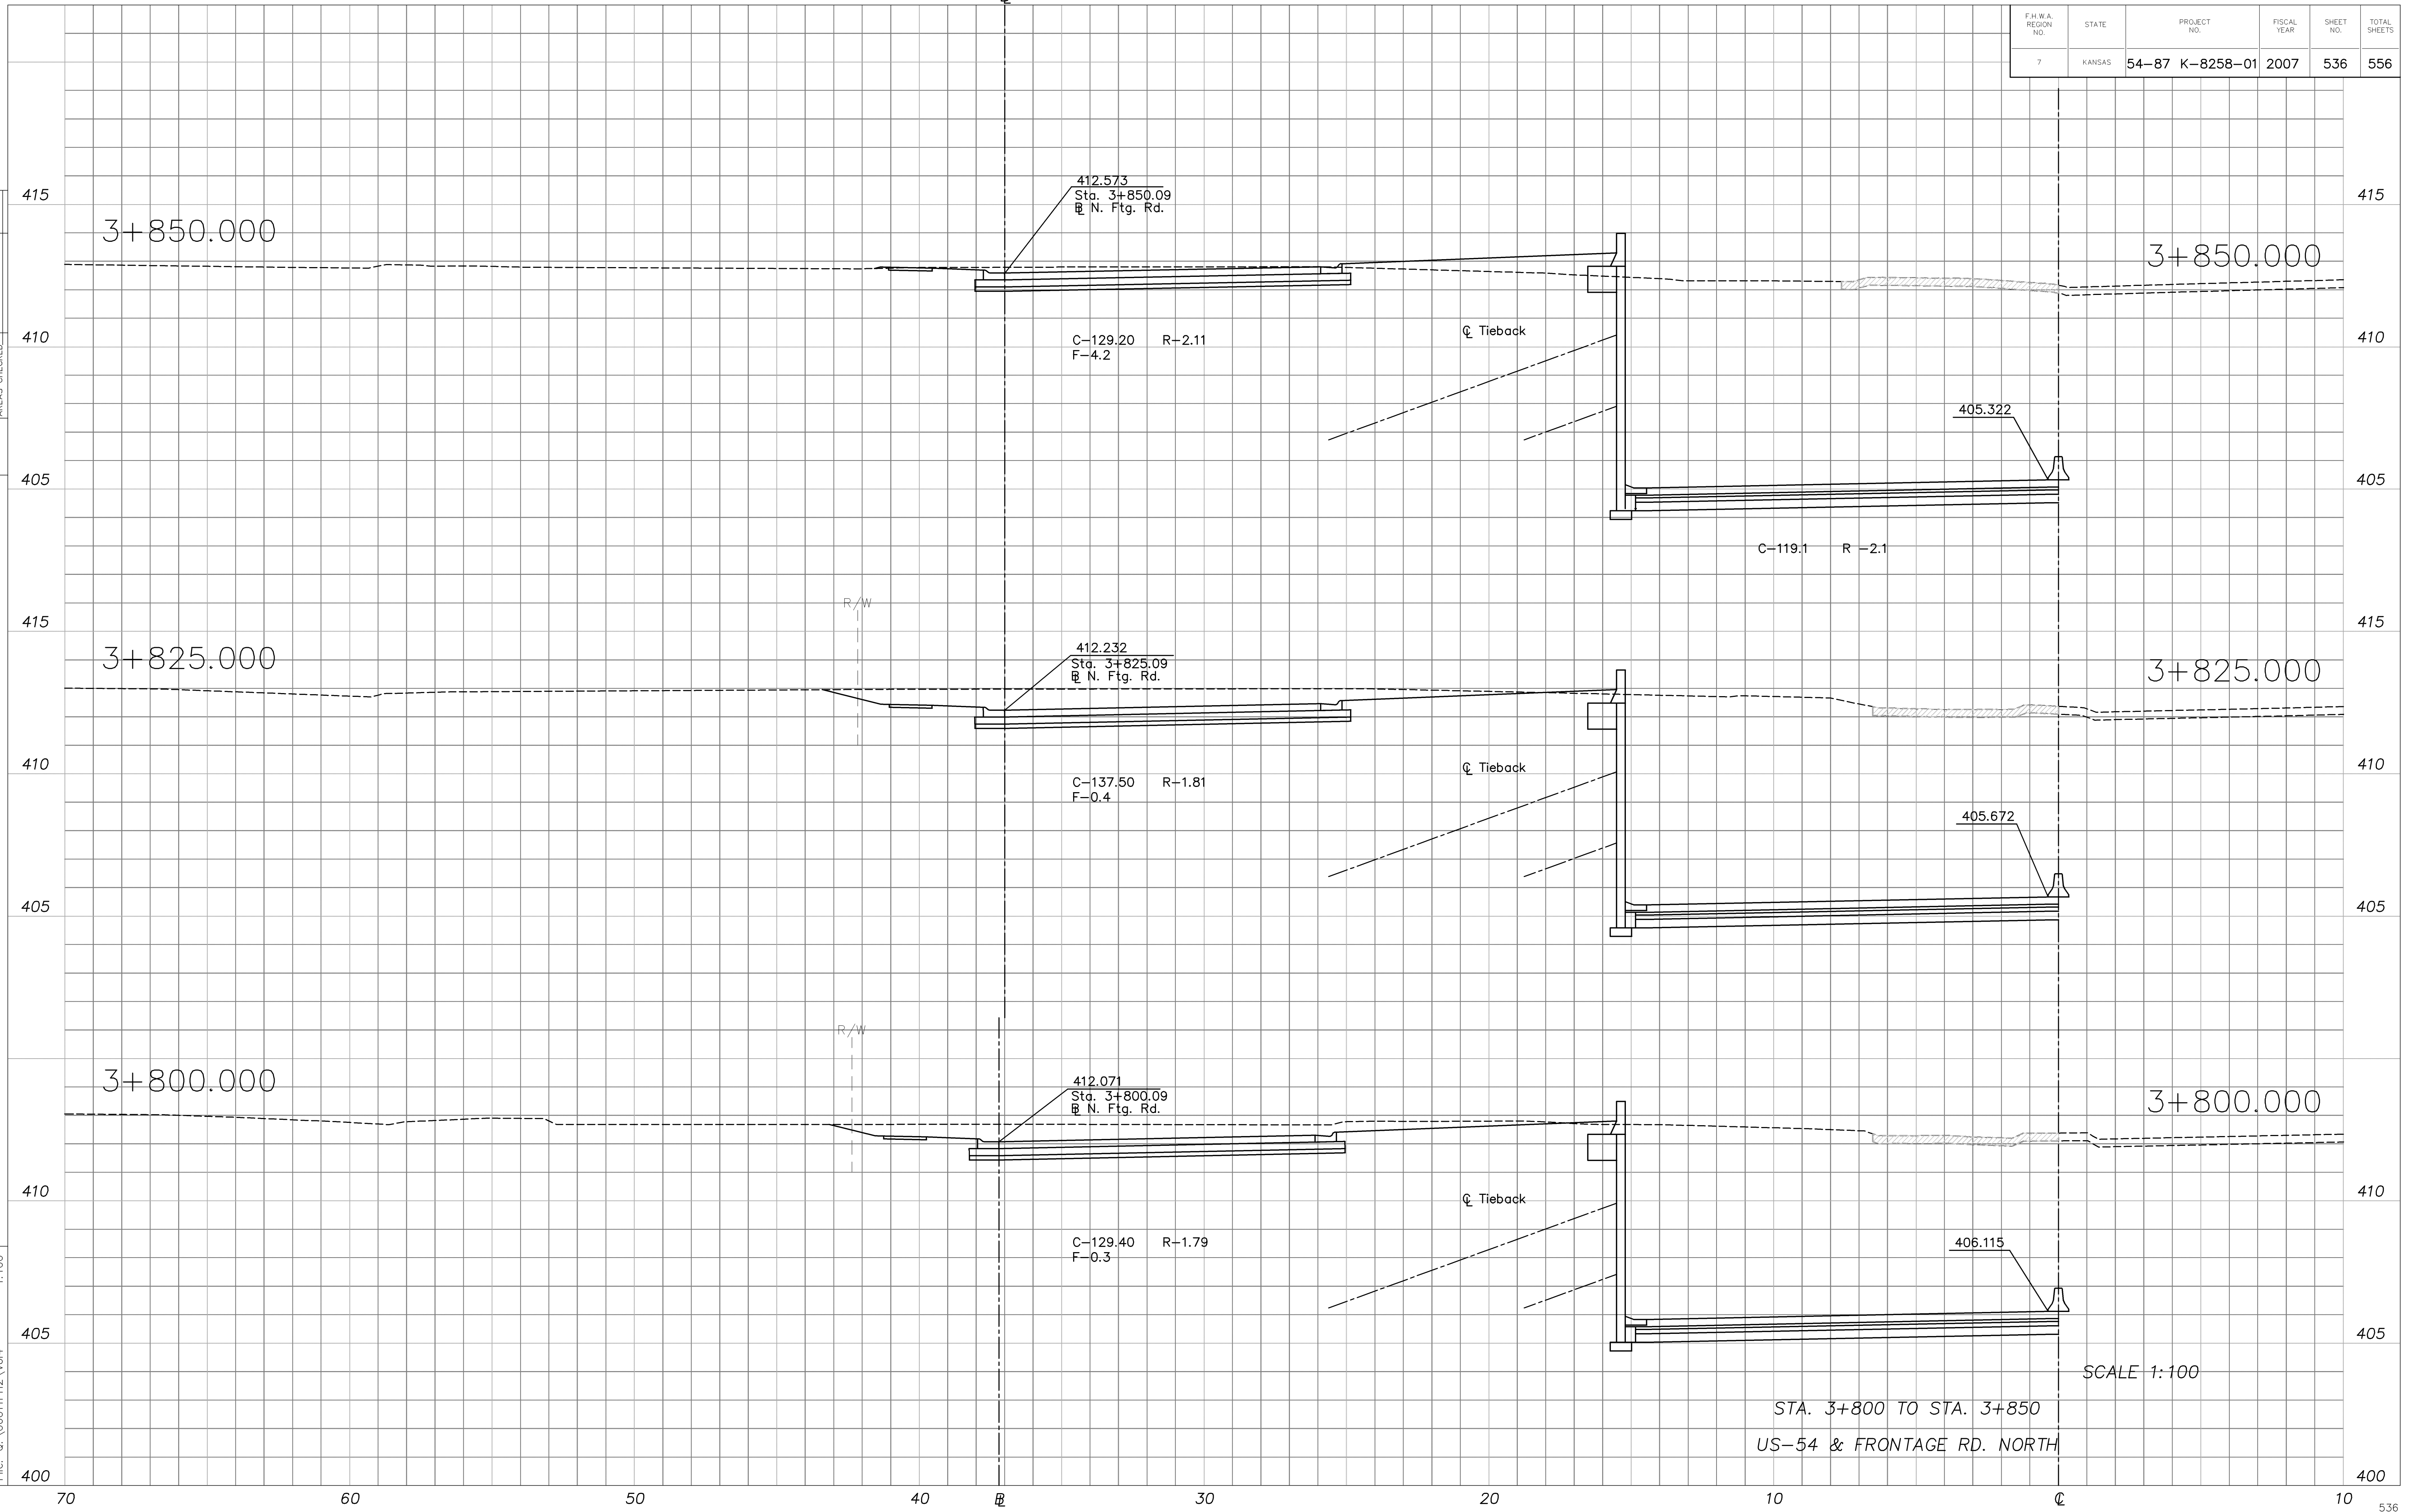

SCALE 1:100

STA. 3+800 TO STA. 3+850  
US-54 & FRONTAGE RD. NORTH