
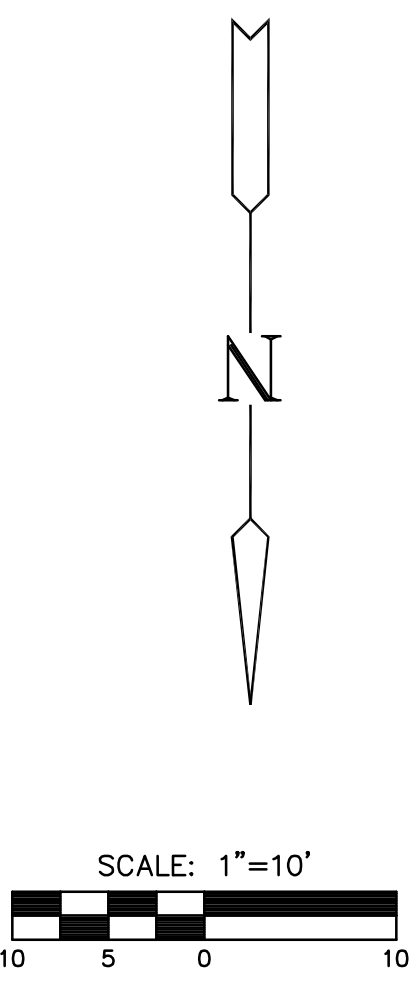


**UTILITY IMPROVEMENTS  
17TH STREET AT BSNF RAIL  
CORRIDOR**

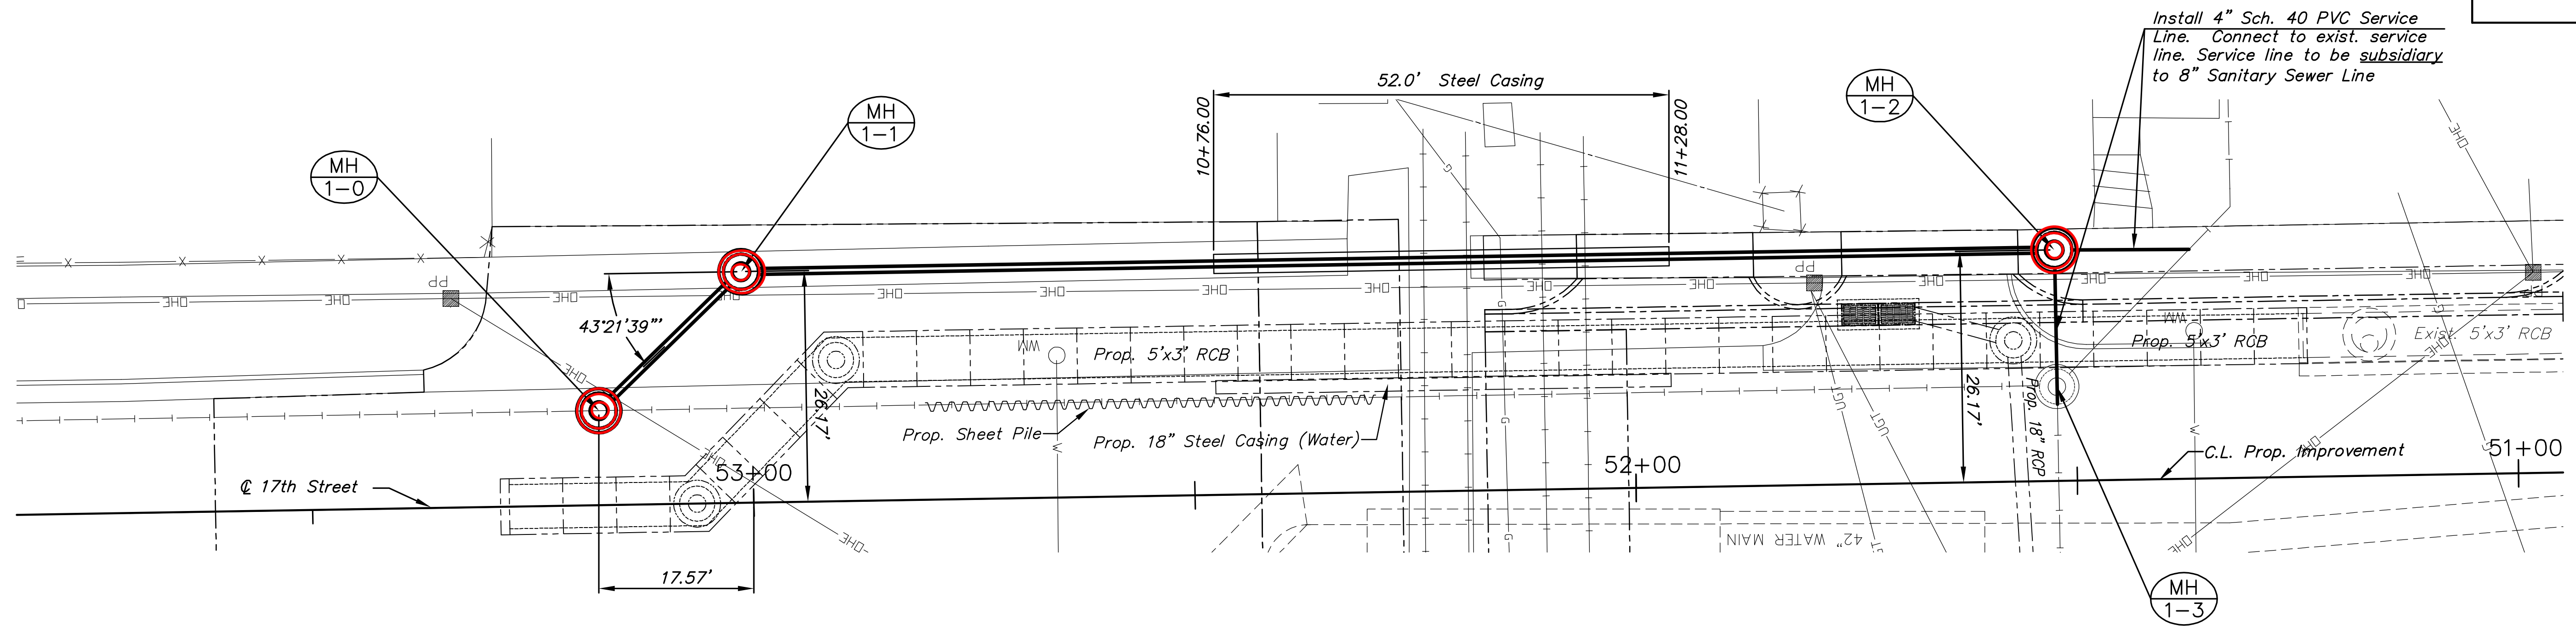

**NOTE:**  
 1. Contractor to verify the depth and location of existing utilities prior to construction.  
 2. Remove or abandon existing sewer lines to be taken out of service.

**PLAN**

**PROFILE**

Scale: Horiz. 1" = 10'  
 Vert. 1" = 5'

