




STATE	PROJECT NO.	YEAR	SHEET NO.	TOTAL SHEETS
KANSAS	472-84703	2010	34	36

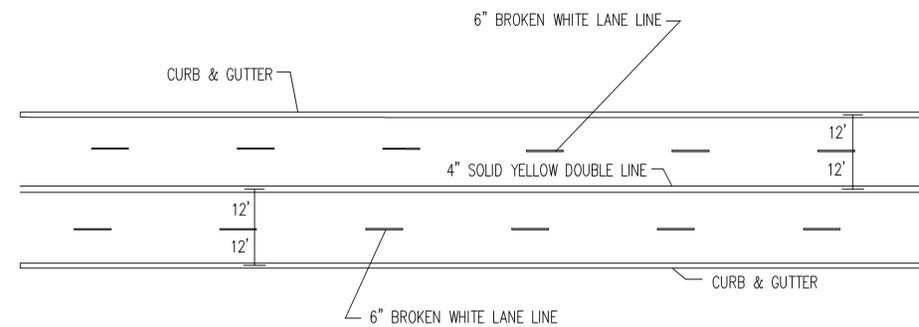

TYPICAL MARKINGS FOR FOUR LANE ROADWAY

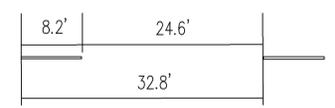

TYPICAL SPACING FOR BROKEN LINES UNLESS OTHERWISE NOTED ON PLANS

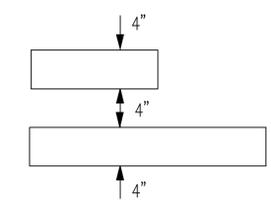

TYPICAL SPACING FOR NO PASSING LINES UNLESS OTHERWISE NOTED ON PLANS

NOTE: LONGITUDINAL PAVEMENT MARKING LINES SHALL BE OFFSET A MINIMUM OF 2" FROM LONGITUDINAL CONSTRUCTION JOINTS.

J:\2008Proj\08566\DWGS\Pavement Marking Detail.dwg 7/20/2010 - 9:32am Imartin

CITY OF WICHITA		 Cook, Flatt & Strobel ENGINEERS, P. A.
TYPICAL PAVEMENT MARKING DETAILS		
DESIGNED	SCALE	
DETAILED	DATE	
QUANTITIES	SHEET	OF

City of Wichita Proj. No. 472-84703