
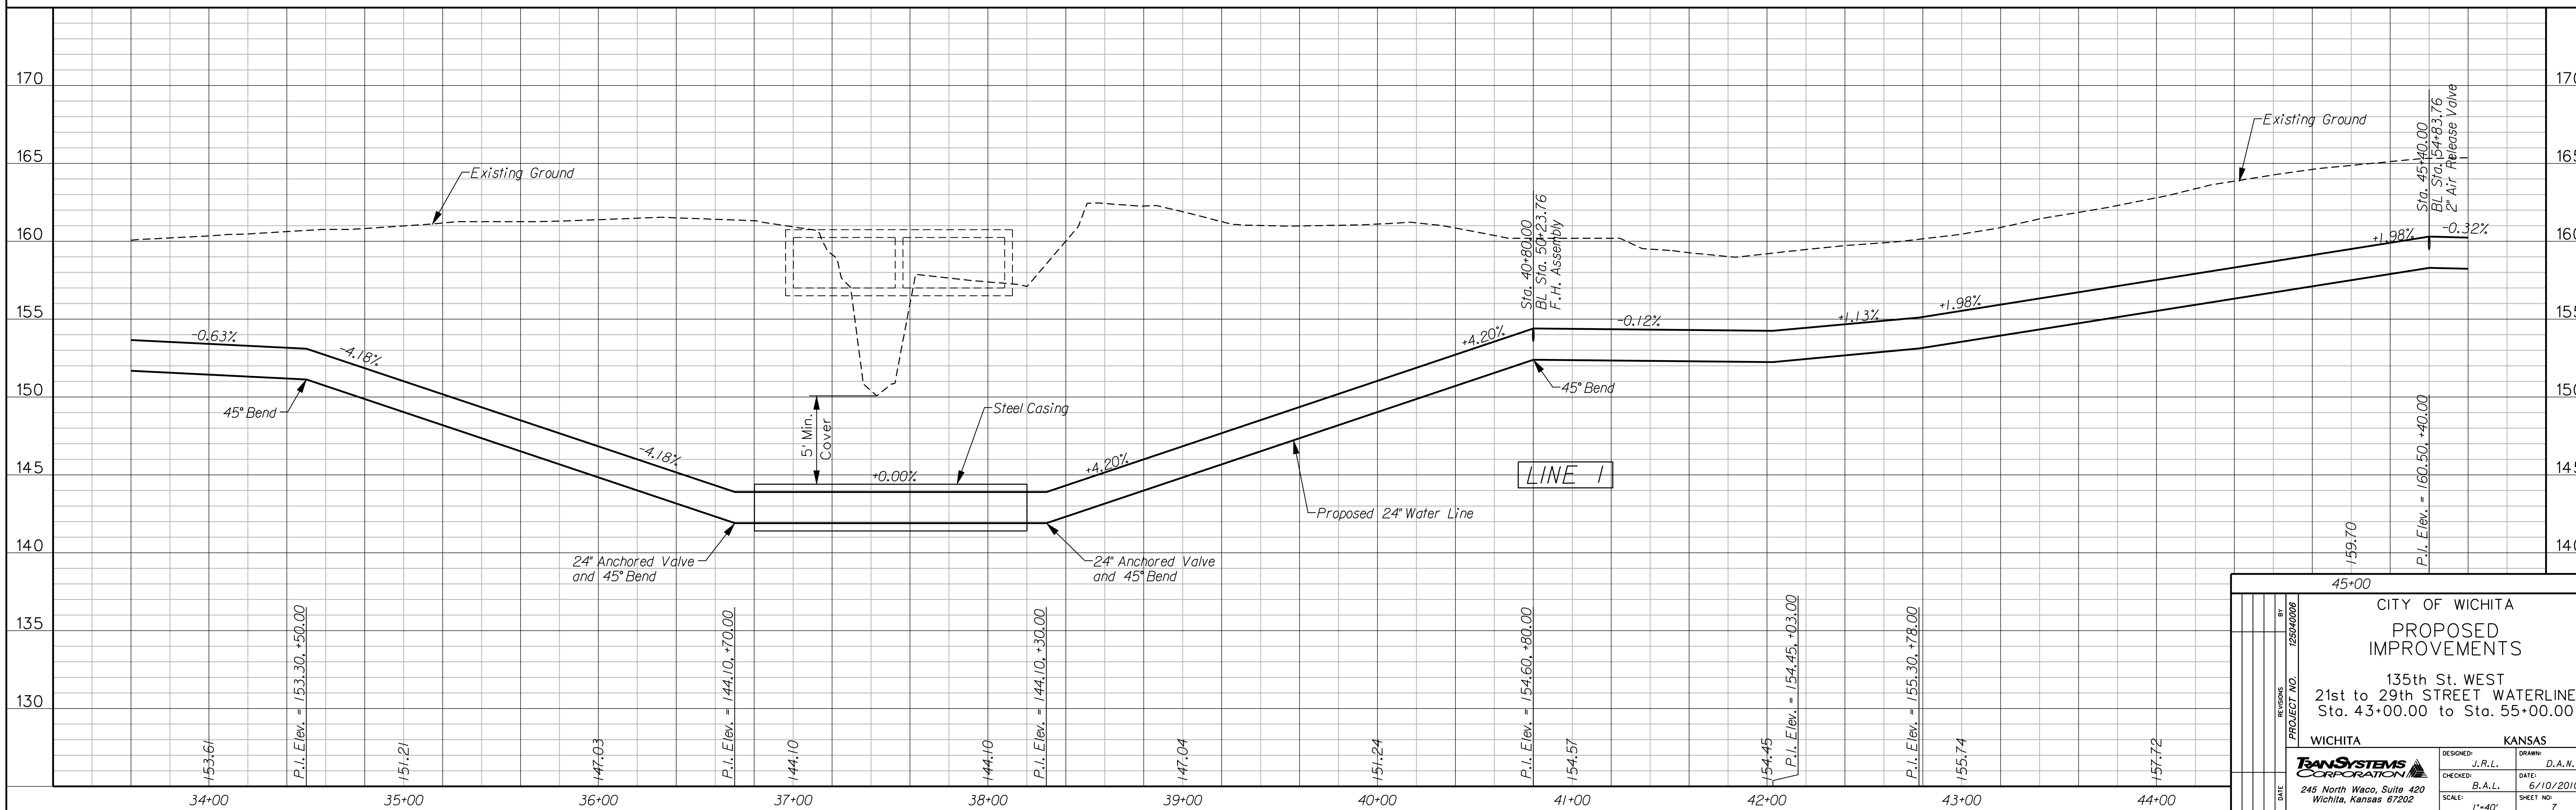


City of Wichita Bench Mark
 135th St. W. and 1/4 mile S. of 29th St. N.
 NW Corner Bridge on Hubguard
 City Elev. = 164.47

Scale
 Horizontal 1" = 40'
 Vertical 1" = 5'

MATCHLINE
 STA. 43+00.00

MATCHLINE
 STA. 55+00.00

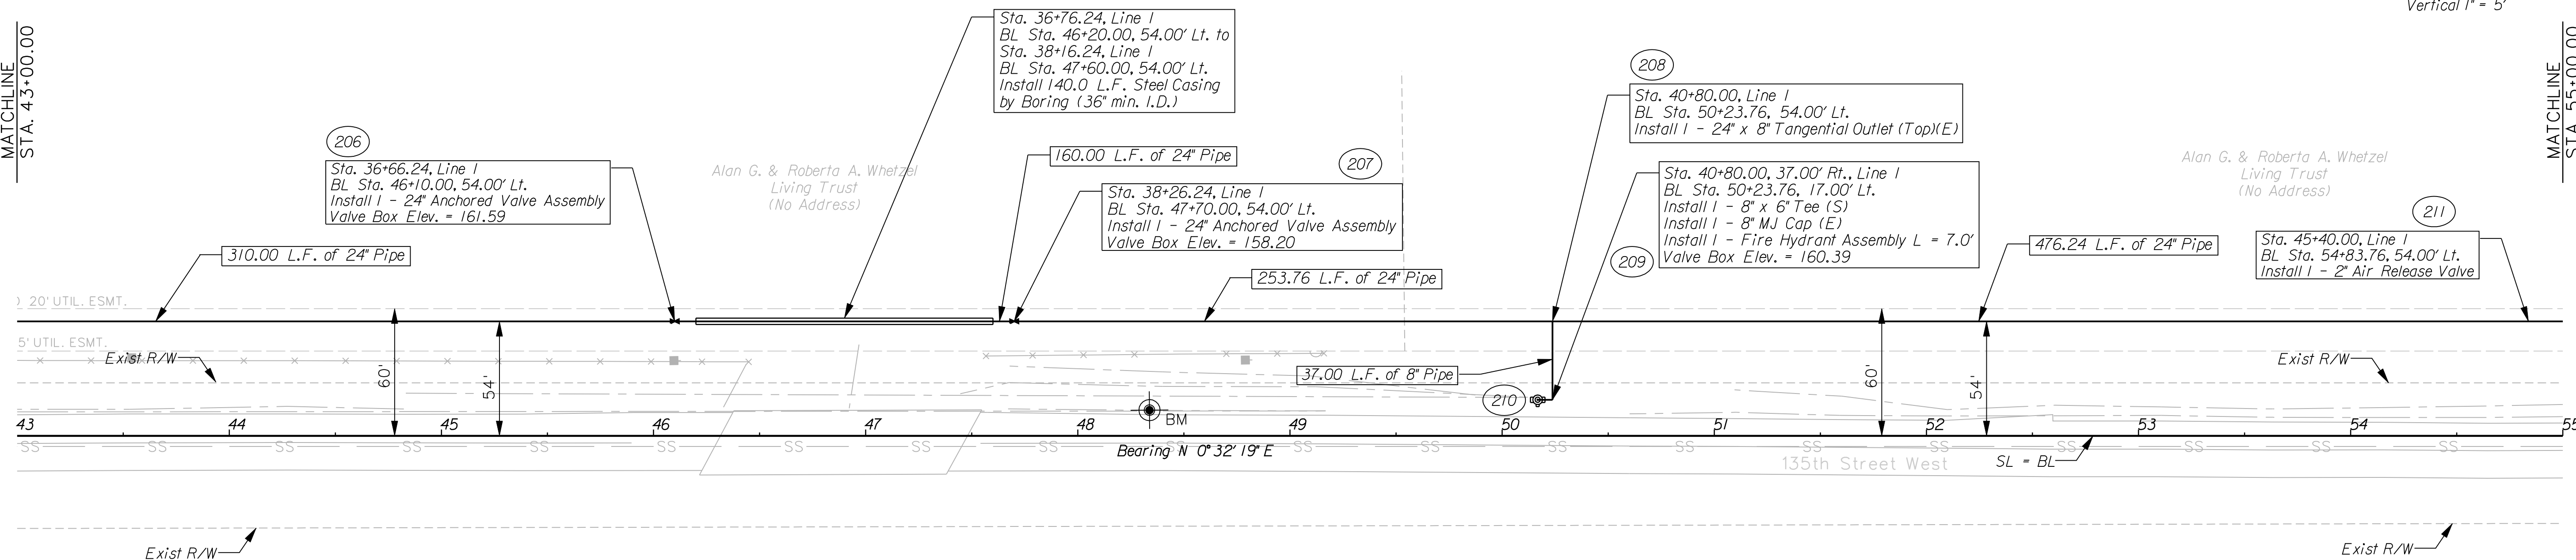

CITY OF WICHITA		DESIGNED: J.R.L.		DRAWN: D.A.N.	
PROPOSED IMPROVEMENTS		CHECKED: B.A.L.		DATE: 6/10/2010	
135th St. WEST		SCALE: 1"=40'		SHEET NO. 7	
21st to 29th STREET WATERLINE		PROJECT NO. 12504006		DATE	
Sta. 43+00.00 to Sta. 55+00.00		WICHITA		KANSAS	
REVISIONS		BY		DATE	
1		J.R.L.		6/10/2010	
2		B.A.L.		6/10/2010	
3		D.A.N.		6/10/2010	

G:\W04\0006\Prop\WTR-M01-103.DGN
 6/10/2010 10:21:18 PM