
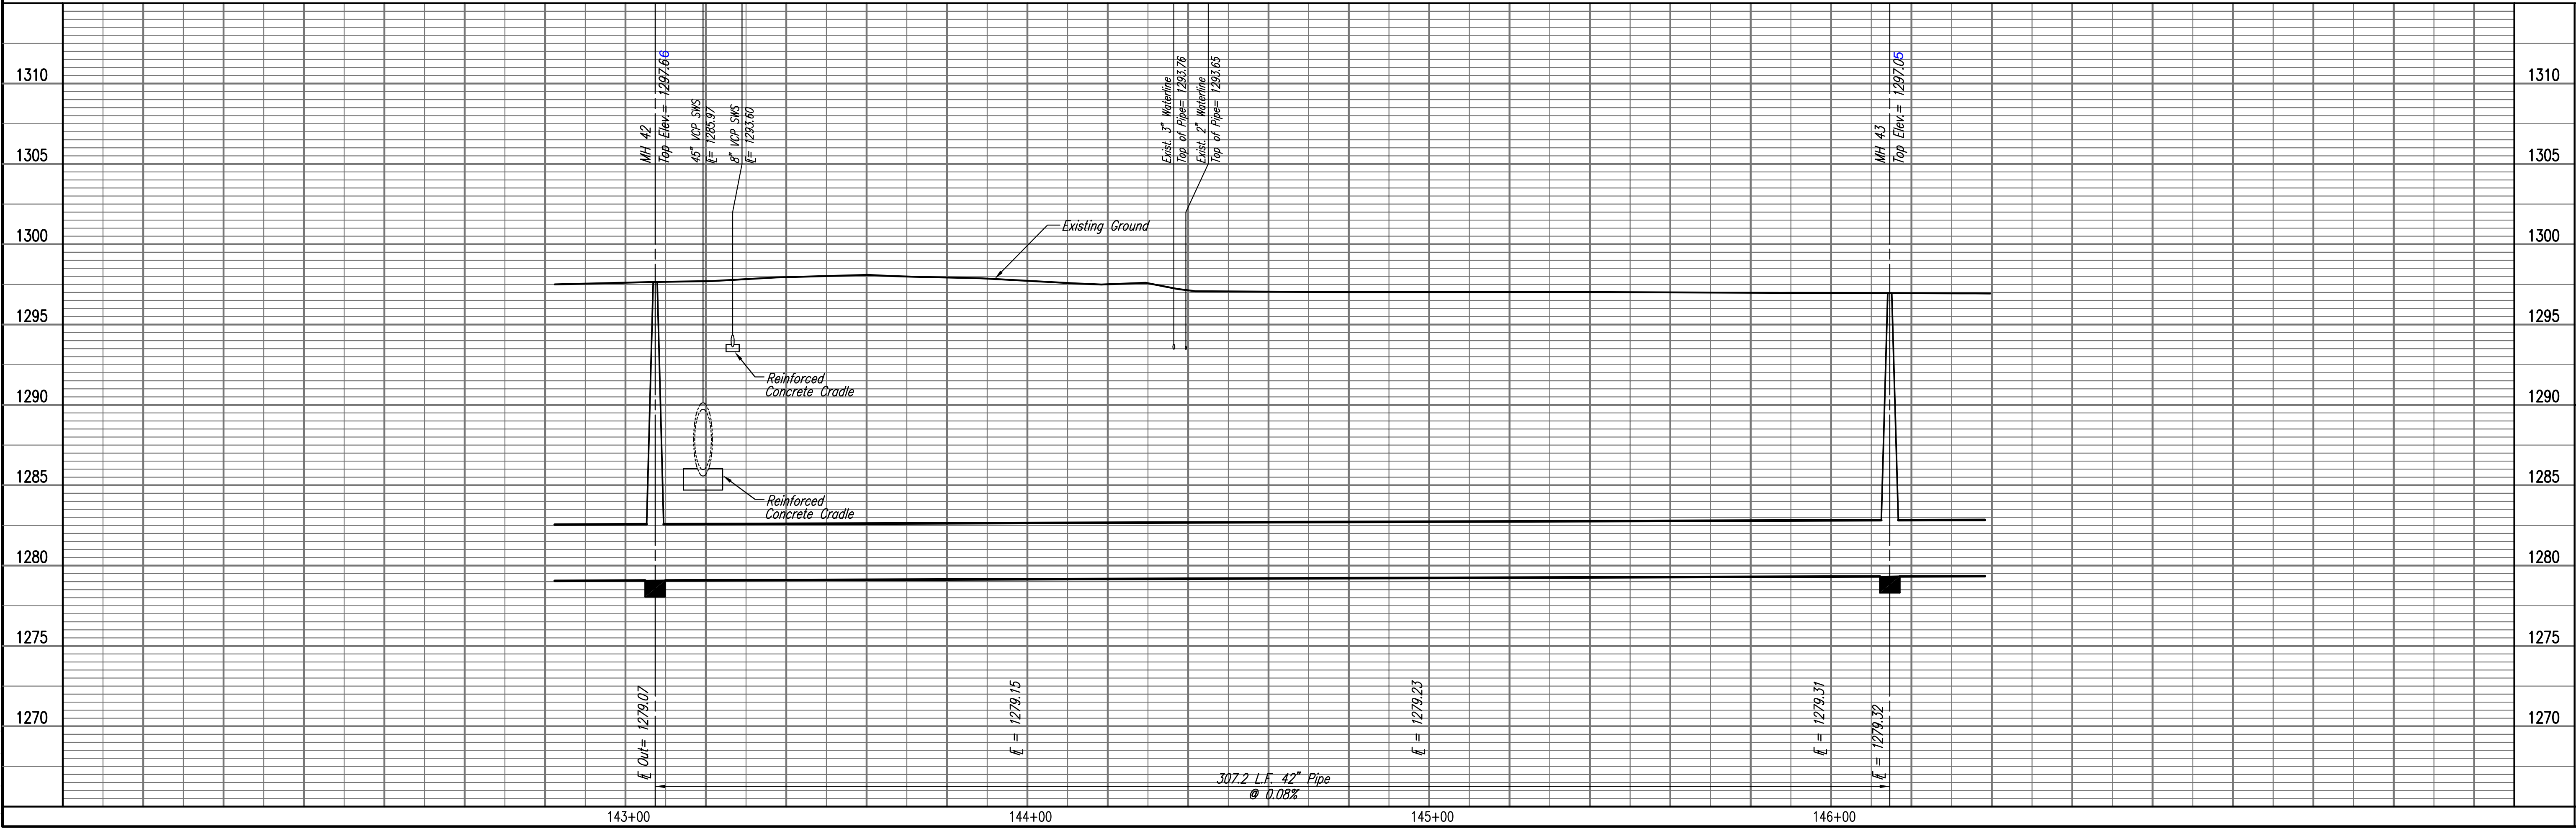
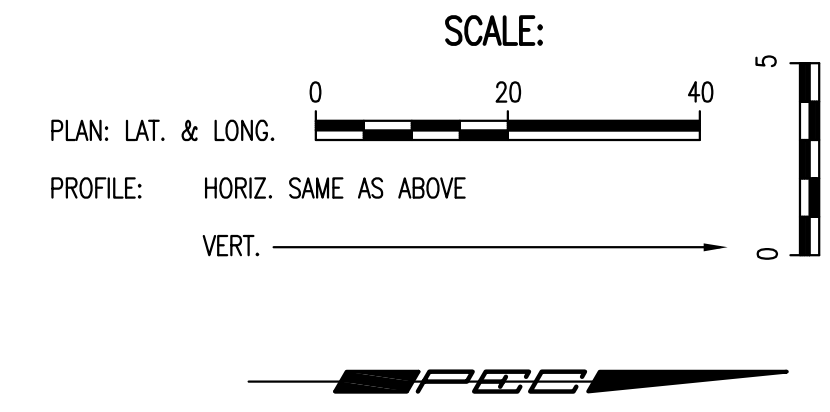


PLAN  
 CHECKED  
 CHECKED  
 BY  
 DATE

PROFILE  
 CHECKED  
 CHECKED  
 BY  
 DATE

Saved: 02-02-2009 9:49:00 AM by CSI  
 Plot Scale: 1:20 02-03-2009 2:42:15 PM by JMN  
 02/02/2007 07:00:00 Phase 1 07600-00-55PP07

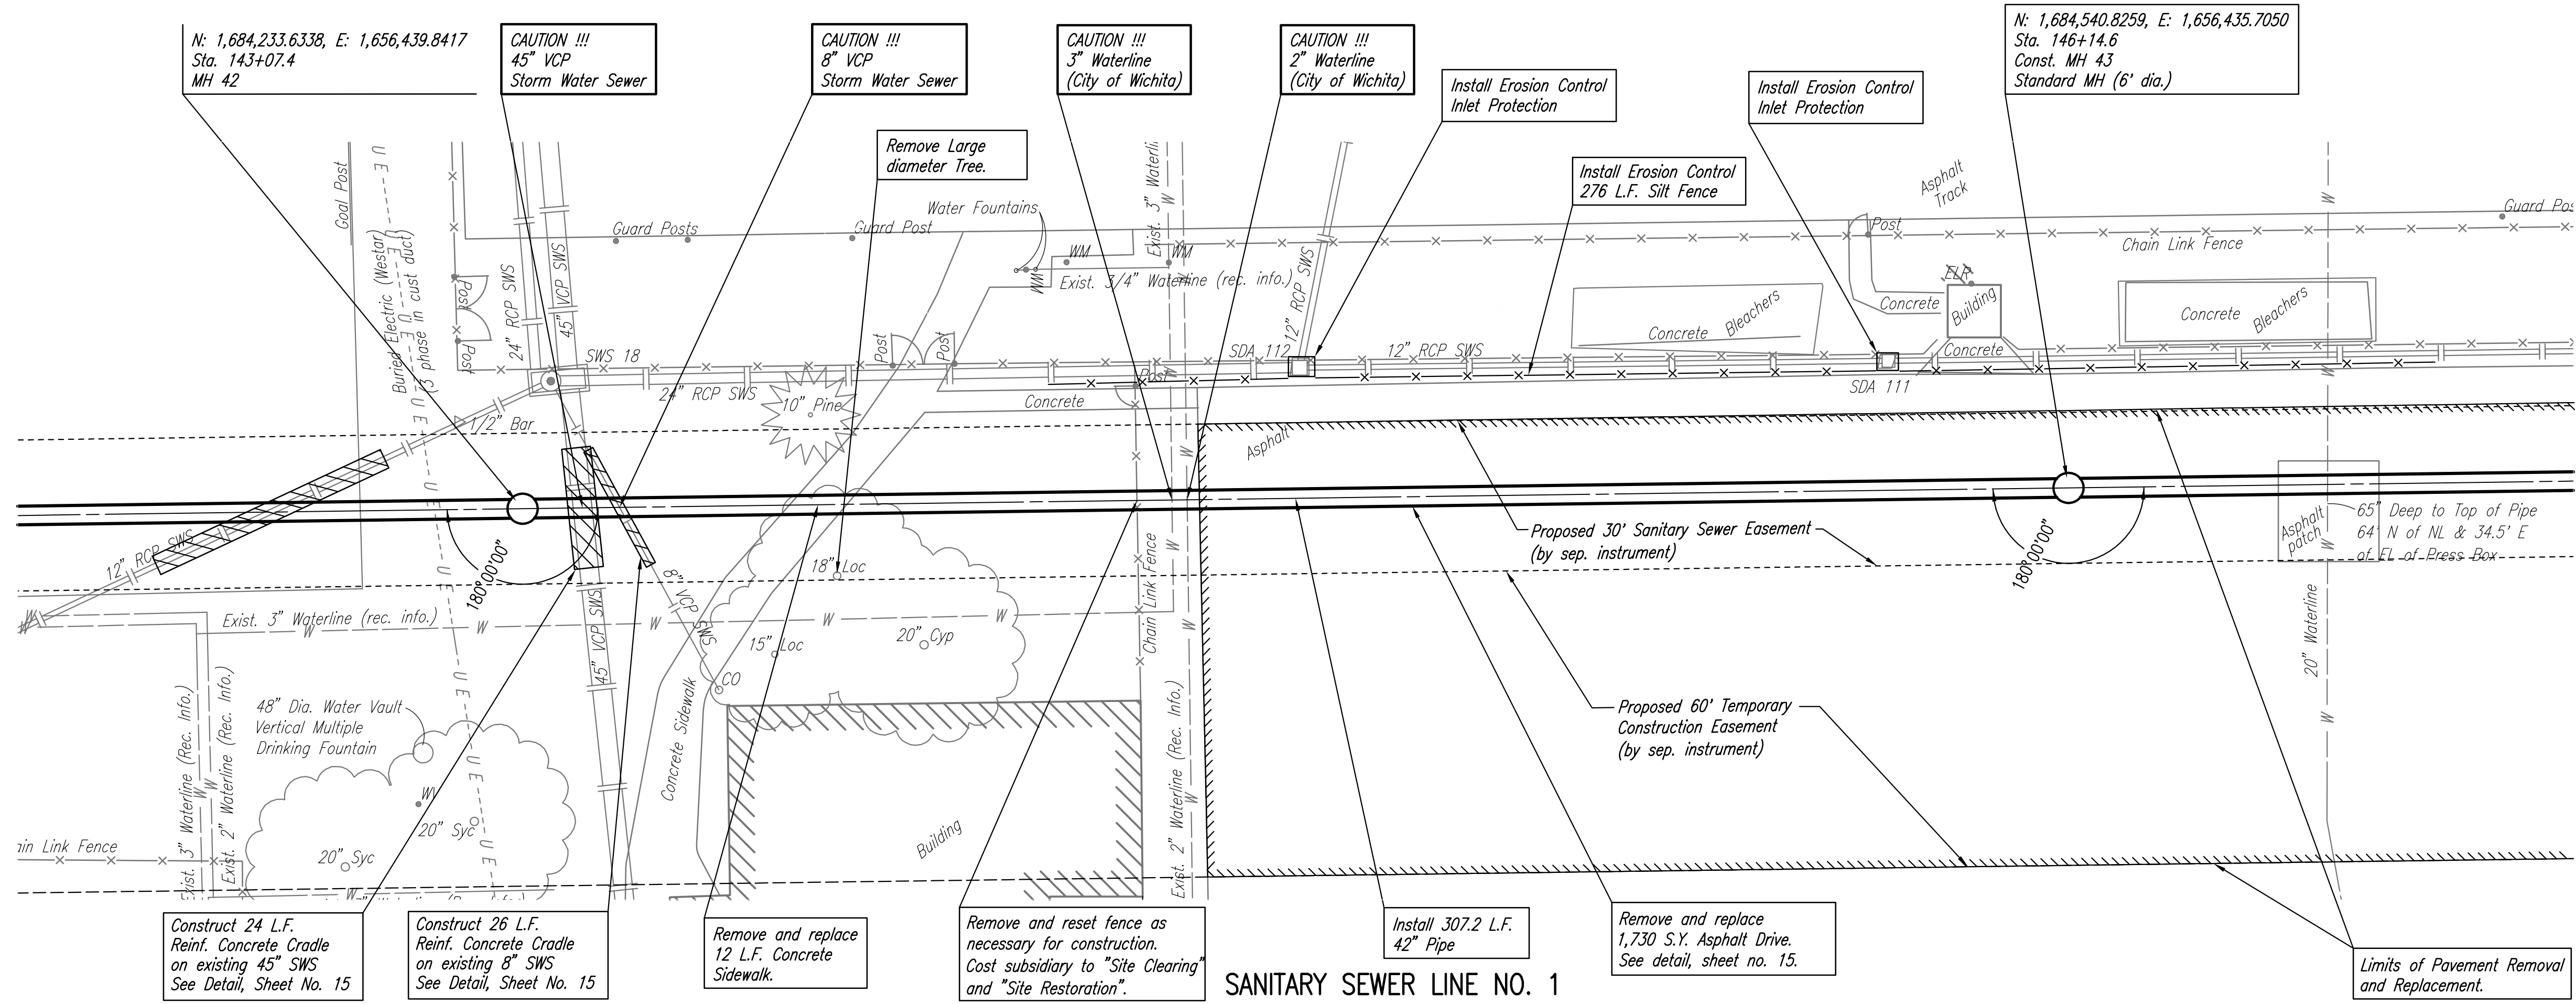

RELOCATION OF SANITARY SEWER NO. 23 INTERCEPTOR  
 PHASE 1: ENGLISH/1-155 TO KELLOGG/GROVE  
**SANITARY SEWER LINE NO. 1**  
 JAMES L. ARMOUR, P.E. - CITY ENGINEER  
 CITY OF WICHITA PROJECT NO. 468-84375

Professional Engineering Consultants, P.A.  
 603 S. TOPICKA AVENUE, WICHITA, KANSAS 67202  
 316-262-2691 • FAX 316-262-3003

Designed By: MDK, EJB  
 Drawn By: CSL, RWJ

Job No.: 35-07600-001  
 Date: AUGUST 2008

Sheet 10 of 19