
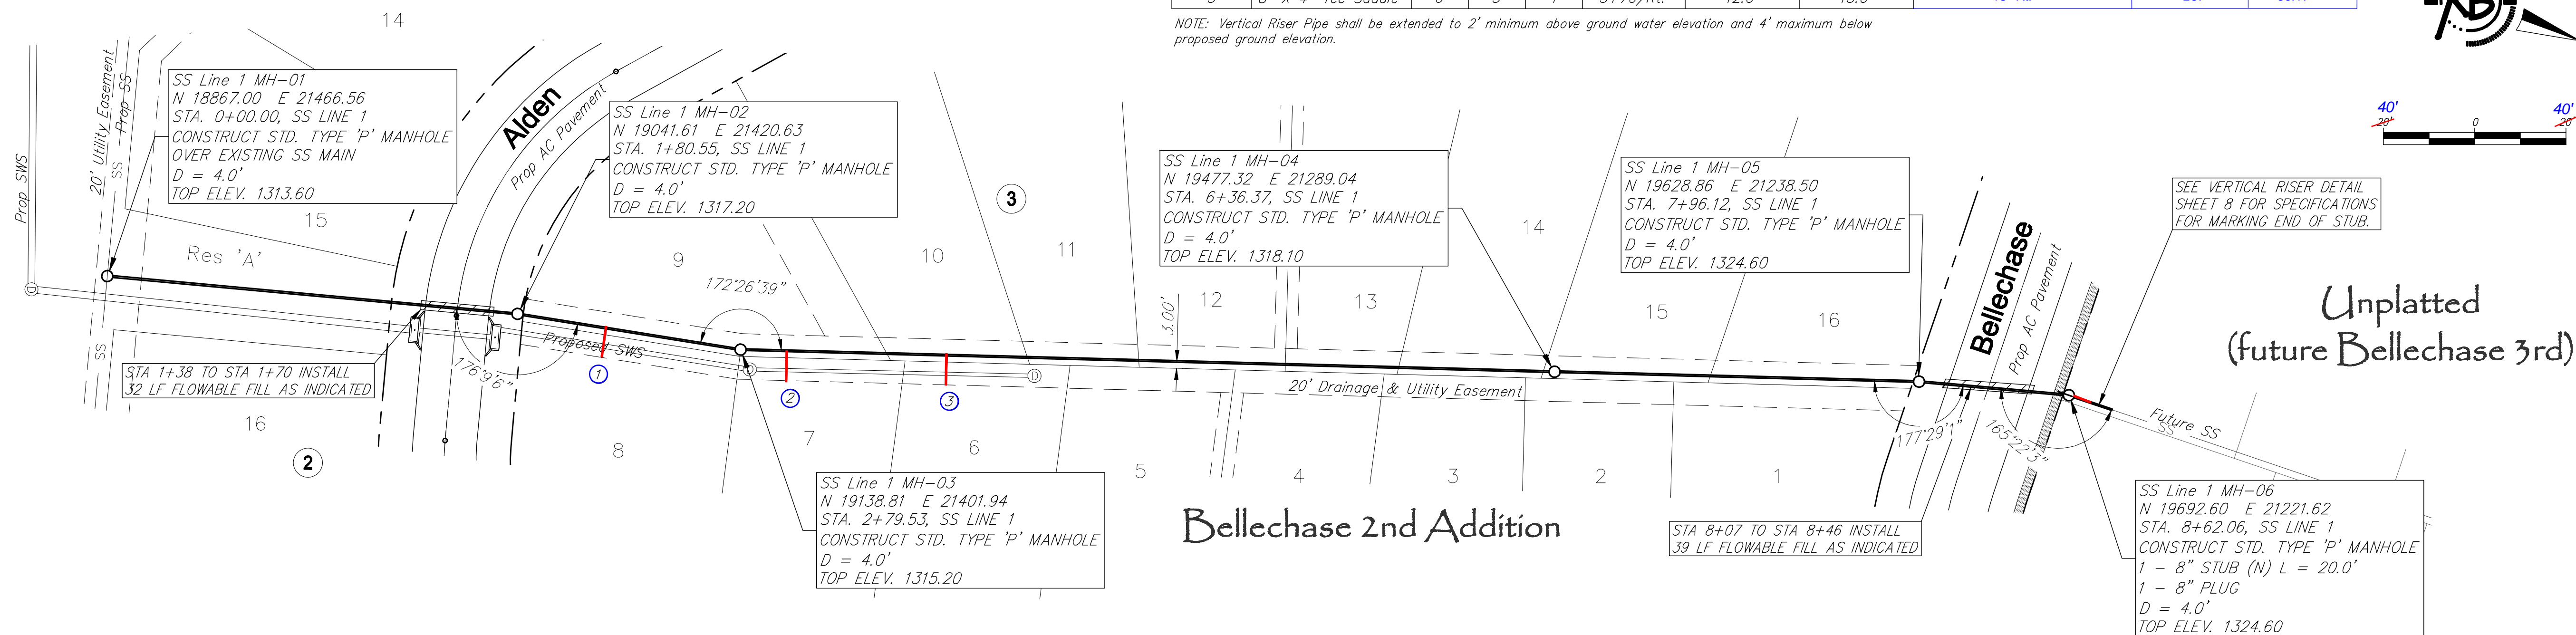
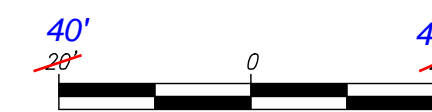


SEWER SERVICE TABLE


NUMBER	TYPE	LOCATION			STATION\ DIRECTION	FOR INFORMATION ONLY		DISTANCE FROM MAIN TO RISER (L/R)	DISTANCE FROM	
		LOT NO.	BLOCK NO.	LINE NO.		APPROXIMATE LENGTH 4" PIPE	VERTICAL		HORIZONTAL	UPSTREAM MH
1	8" X 4" Tee Saddle	8	3	1	2+20/Rt.	11.0'	13.0'	13' Rt.	60'	39.45'
2	8" X 4" Tee Saddle	7	3	1	3+00/Rt.	12.0'	13.0'	13' Rt.	336'	20.47'
3	8" X 4" Tee Saddle	6	3	1	3+70/Rt.	12.0'	13.0'	13' Rt.	267'	90.17'

NOTE: Vertical Riser Pipe shall be extended to 2' minimum above ground water elevation and 4' maximum below proposed ground elevation.

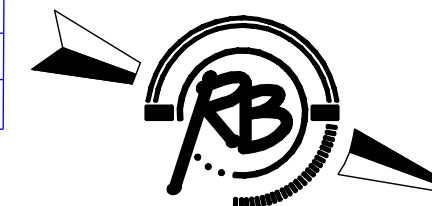

Bellechase 2nd Addition

Unplatted (future Bellechase 3rd)

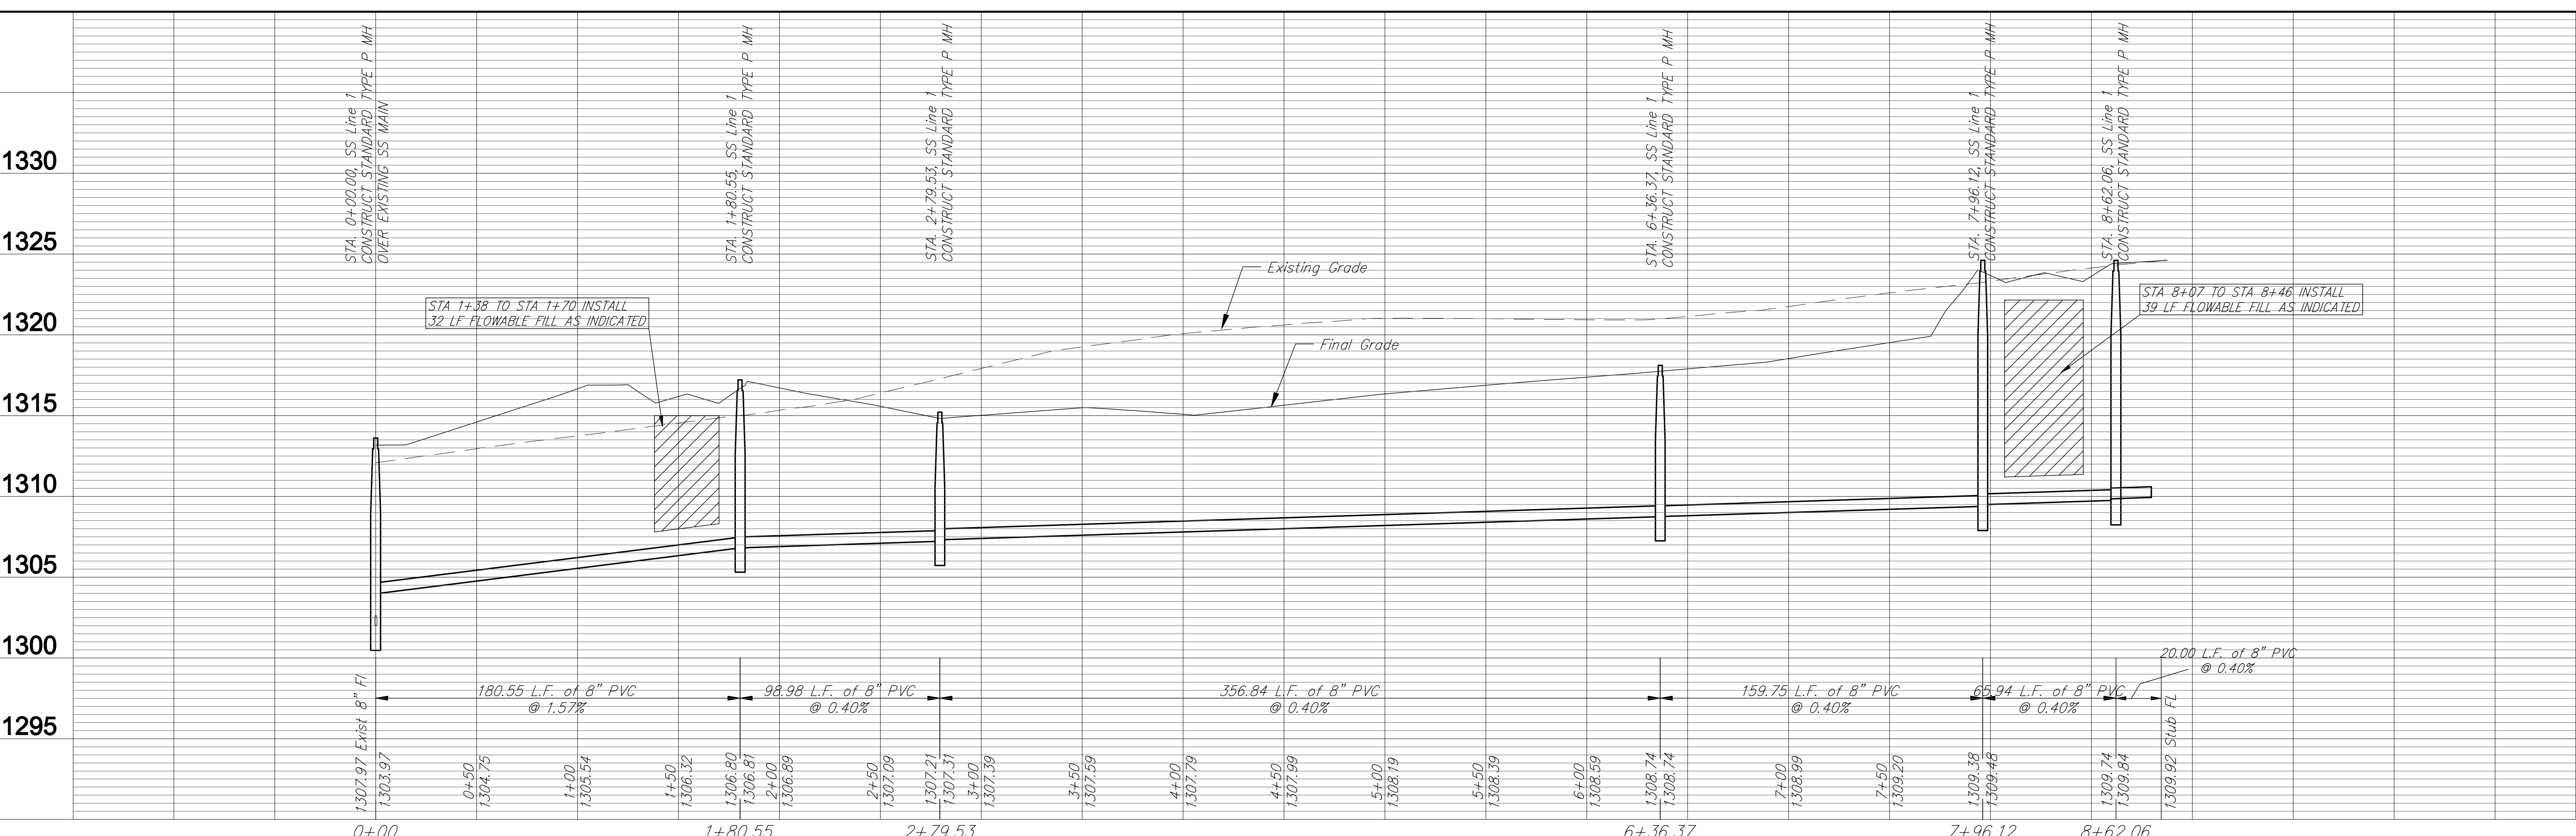

Ruggles & Bohm, P.A.
 Engineering, Surveying, Land Planning
 1000 W. 17th St., Suite 200
 Wichita, Kansas 67202
 Phone: 316.261.1111
 Fax: 316.261.1112
 www.rugglesandbohm.com

PROJECT NUMBER: 468-84551
DRAWING FILE: SS (SS Line 1)

SANITARY SEWER IMPROVEMENTS
LINE 1
WICHITA, KANSAS

DESIGNED BY: EJC
CHECKED BY: EJC
DATE: Dec. 11, 2008

SCALE: 3/4" = 1'-0"