

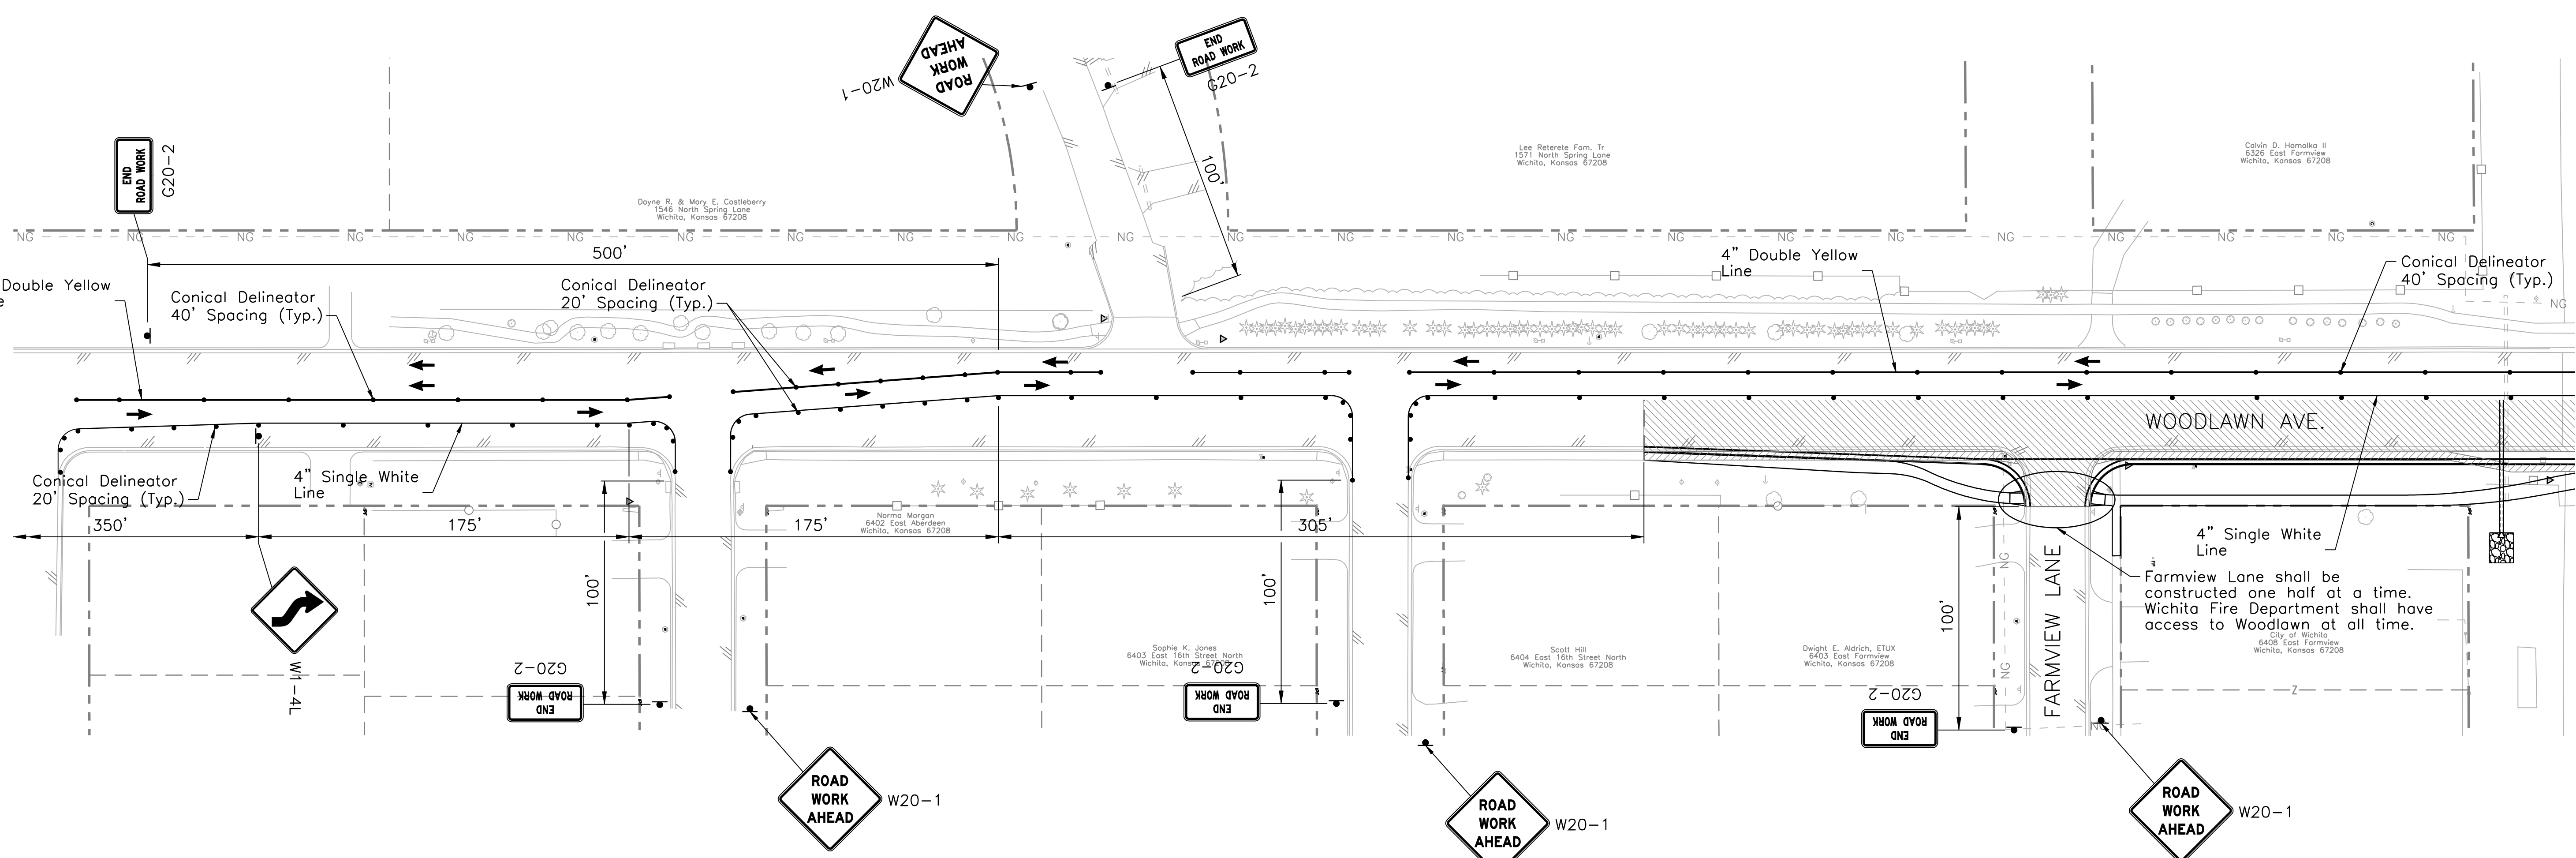


LEGEND

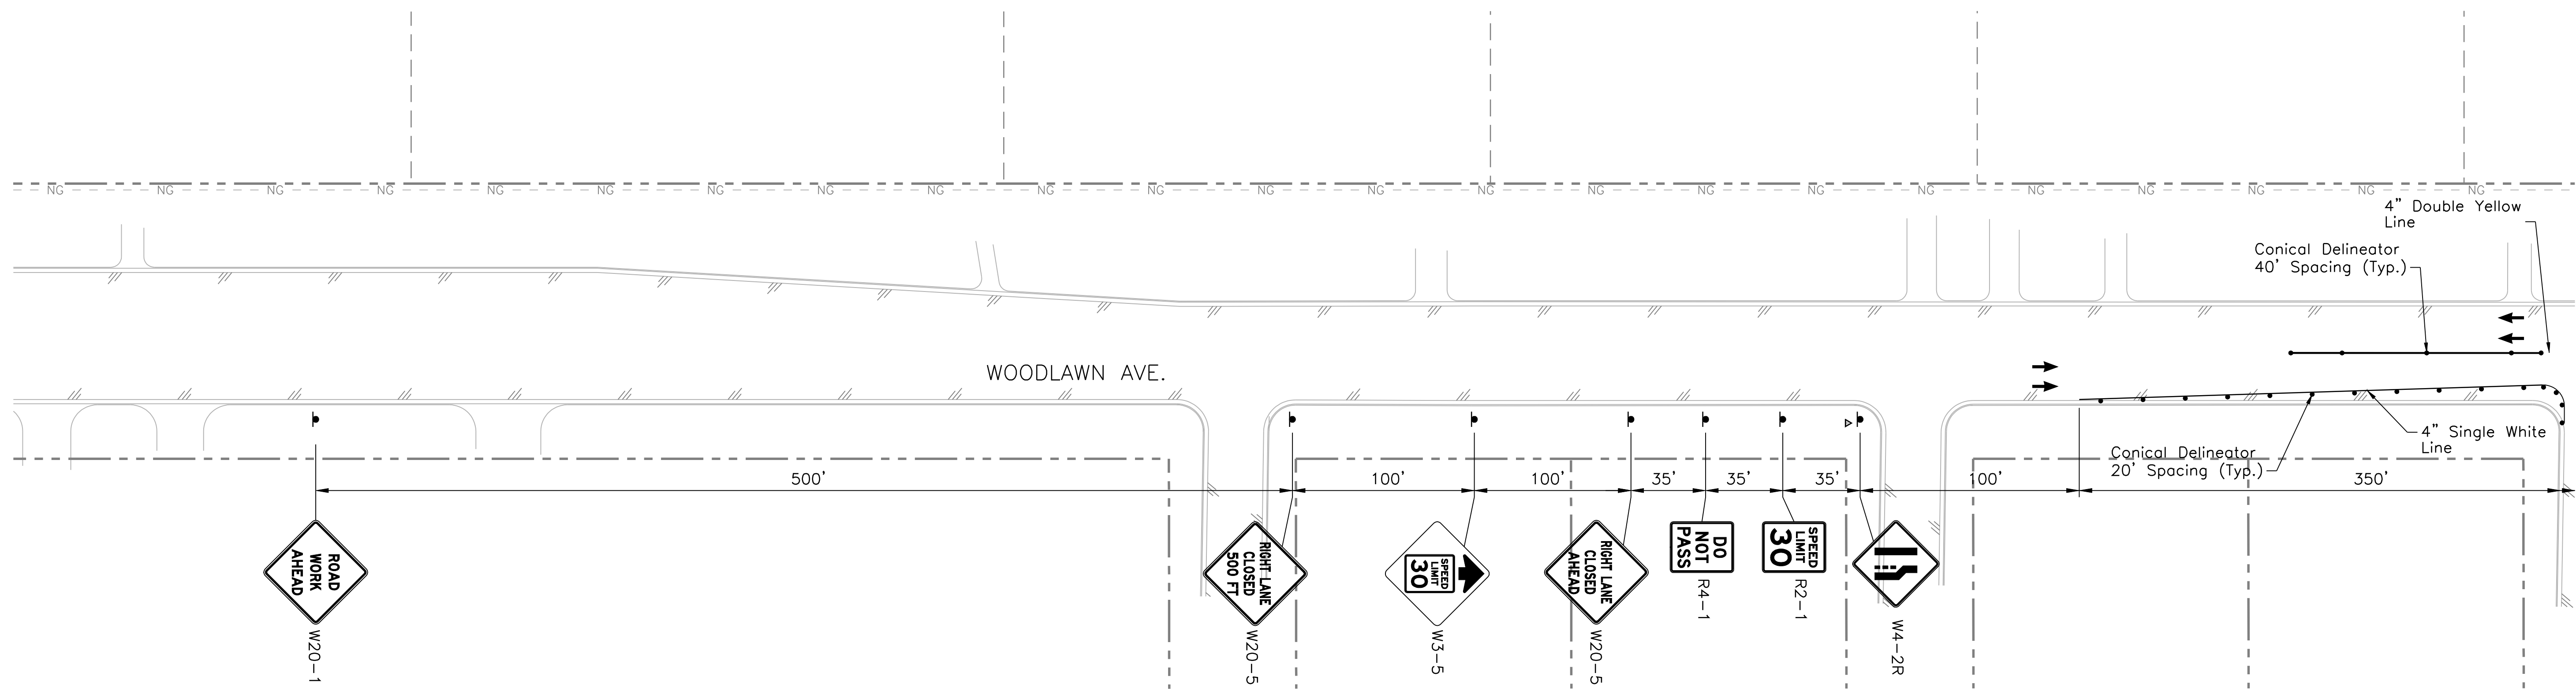

Construction Phase 1

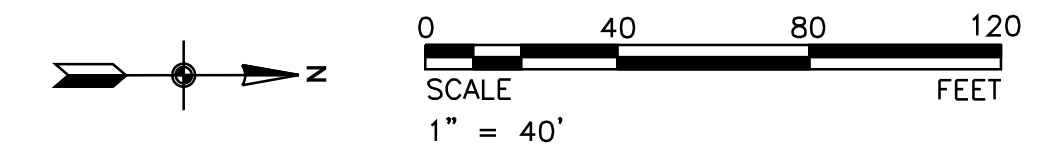

Tran Systems
 245 NORTH WACO
 SUITE 222
 WICHITA, KANSAS 67202
 PHONE: 316-303-3000
 FAX: 316-303-0156

CONSULTANTS:

**WOODLAWN AVENUE &
 17TH STREET/FARMVIEW LANE
 INTERSECTION IMPROVEMENTS**
 WICHITA, KANSAS

REVISIONS:

MARK	DATE	DESCRIPTION

PROJ NO: 472 84907
 SCALE: 1" = 40'
 DATE: 8/10/2010
 DESIGNED BY: SGE
 DRAWN BY: SGE
 CHECKED BY: JRL

SHEET TITLE:
**TRAFFIC CONTROL
 PHASE 1**

SHEET NO.
30
 SHEET 30 OF 50

ccbenka
 8/10/2010 8:56:54 AM - s:\1000002\ROAD\dep-mt-102.dgn