
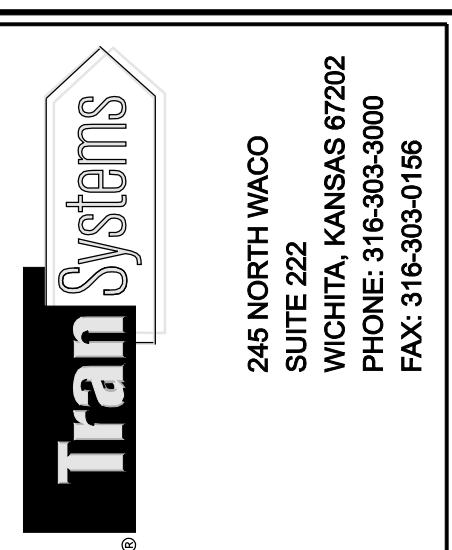


cbenka
8/10/2010 8:00:51 AM - B:\100002\ROAD\Draw-mr1-801.dgn

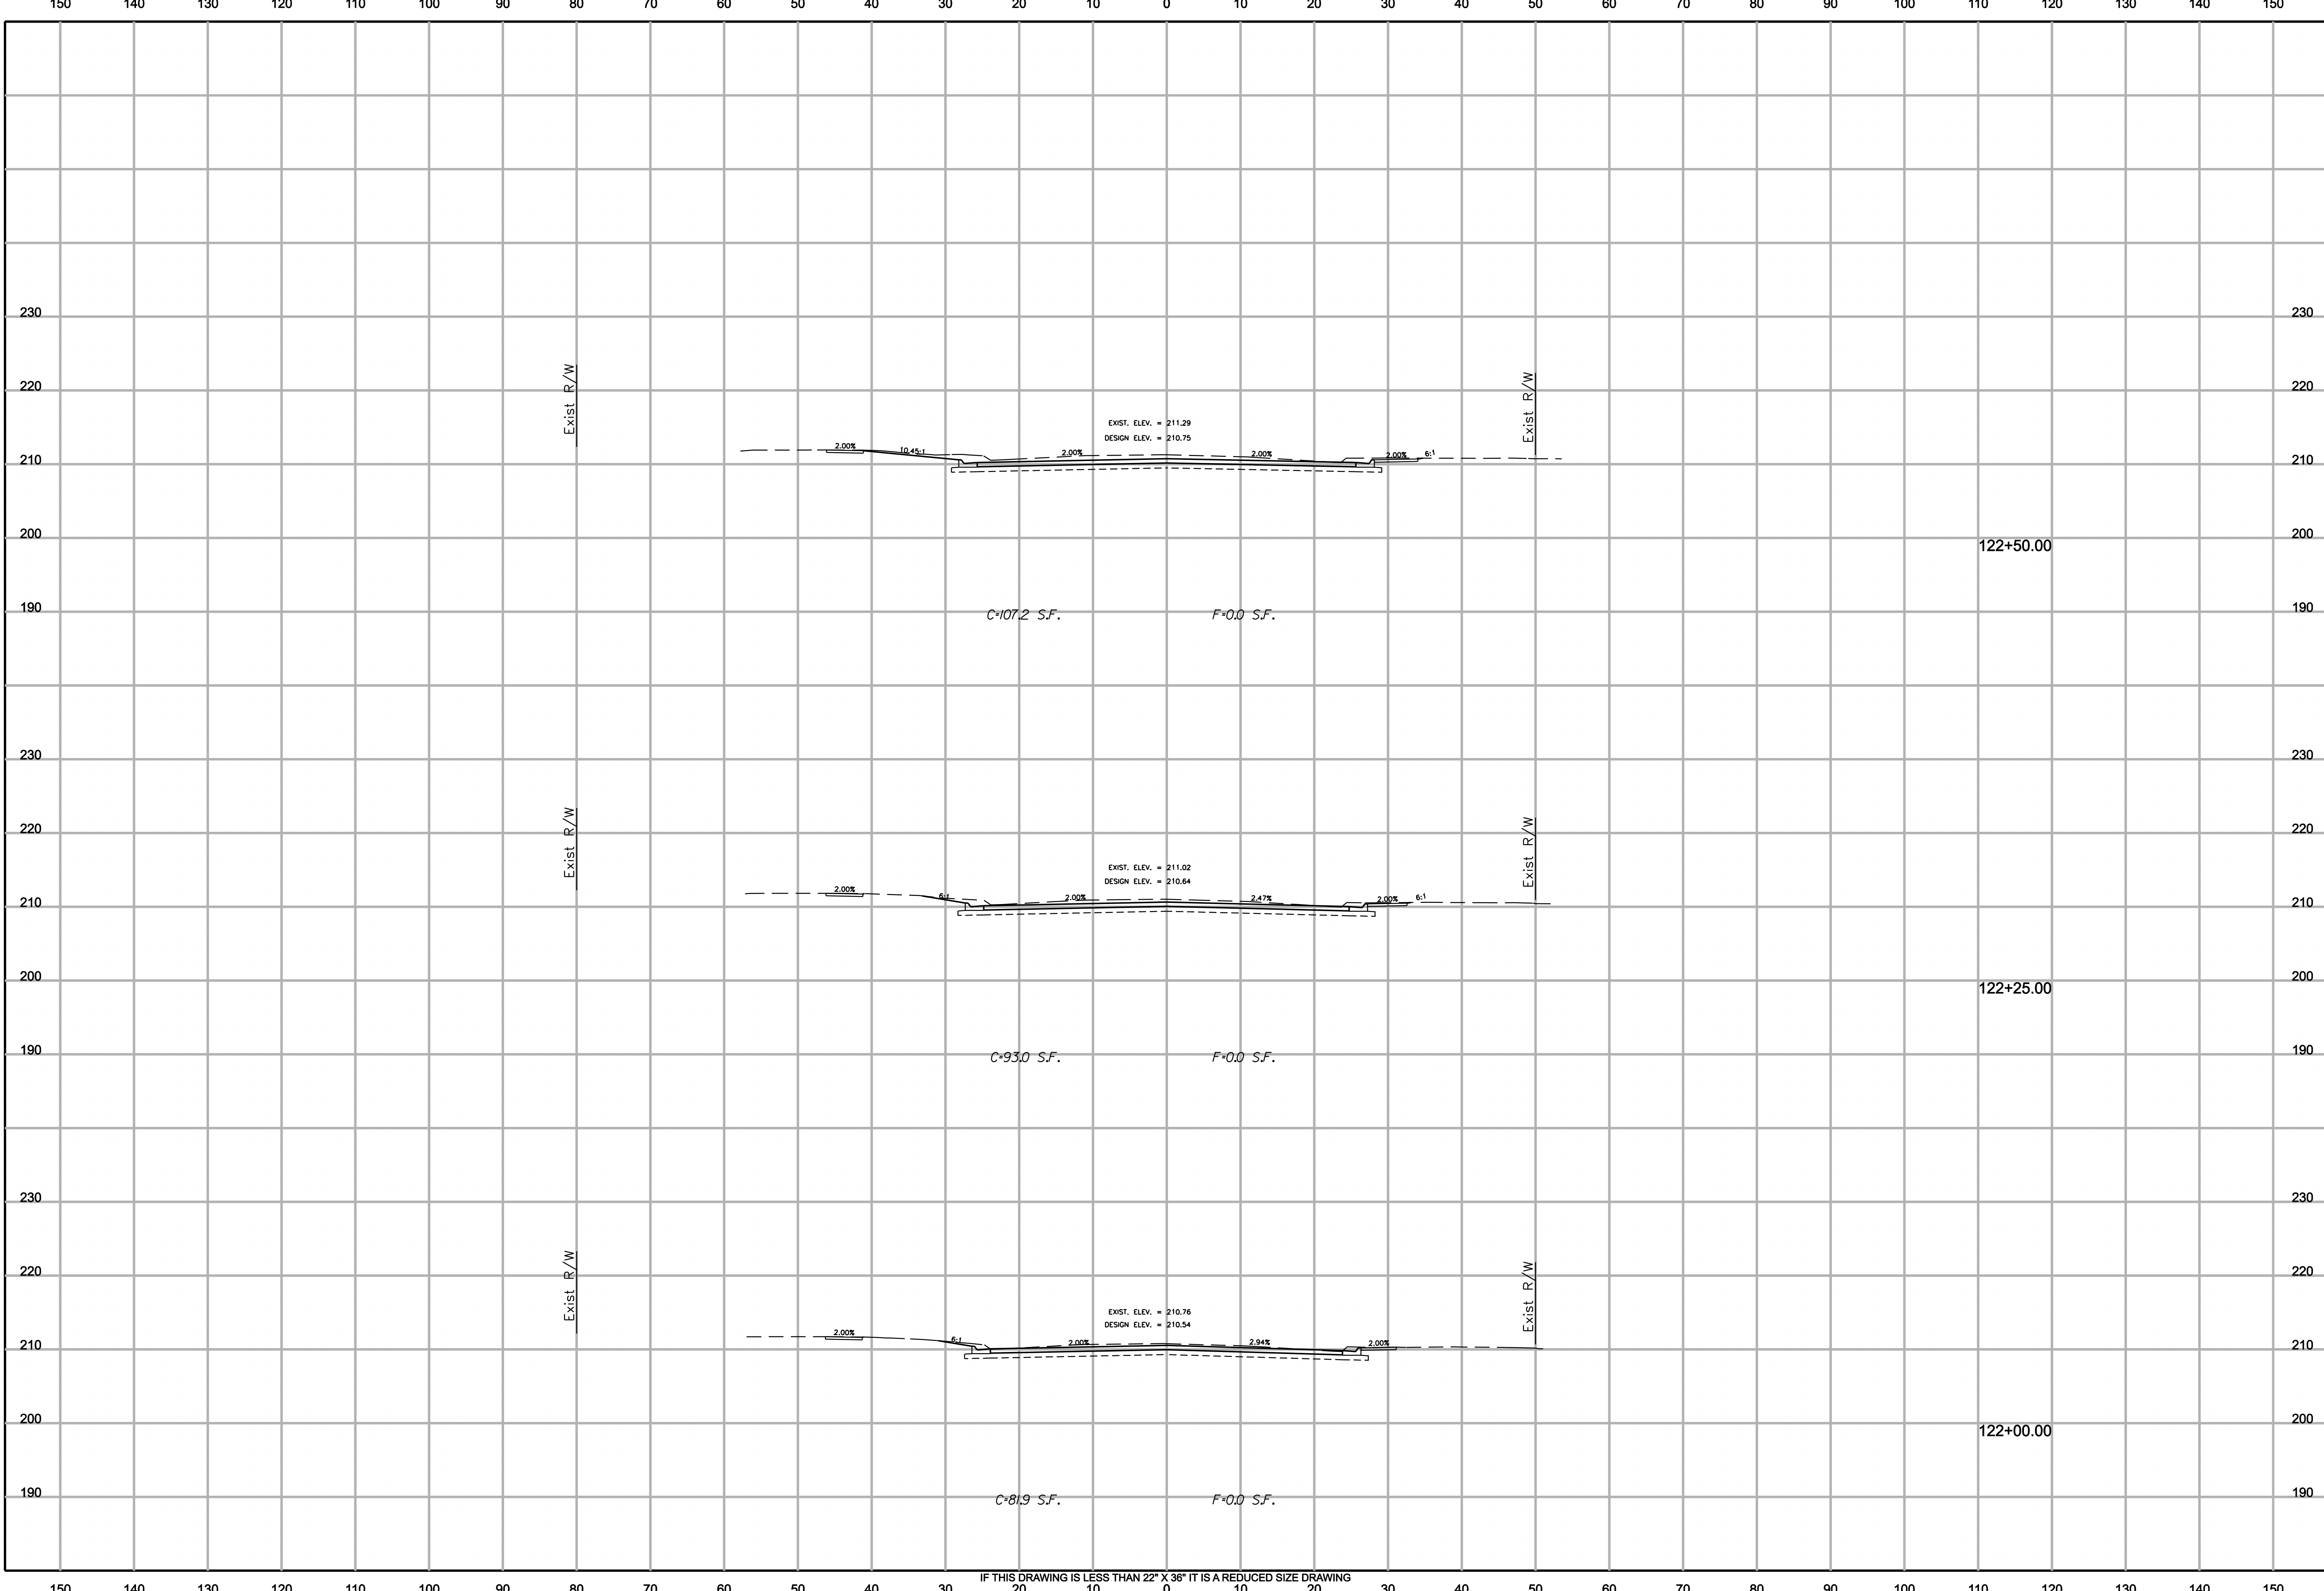

245 NORTH WACO
SUITE 222
WICHITA, KANSAS 67202
PHONE: 316-303-3000
FAX: 316-303-0156

CONSULTANTS:

WOODLAWN AVENUE
17TH STREET/FARMVIEW LANE
INTERSECTION IMPROVEMENT
WICHITA, KANSAS

REVISIONS:	MARK	DATE	DESCRIPTION

PROJ NO: XXXXXXXXXXXX
 SCALE: 1"=10'
 DATE: 8/10/2010
 DESIGNED BY: SGE
 DRAWN BY: SGE
 CHECKED BY: JRL

SHEET TITLE:
 Woodlawn Avenue
 122+00.00
 to
 122+50.00

SHEET NO.
40
 SHEET 40 OF 50