
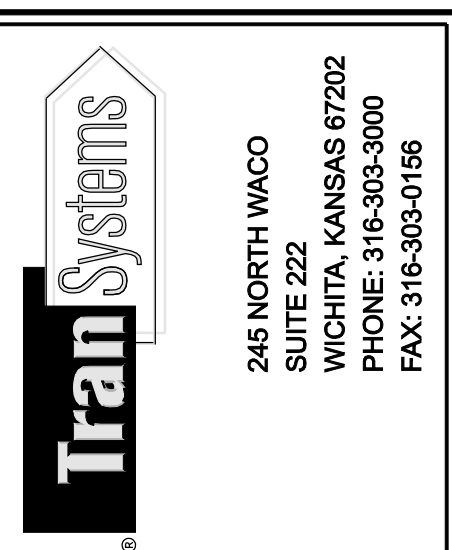


c:\benka\8/10/2010 - 8:01:13 AM - p:\w\00002\ROAD\Draw-m\1-801.dgn

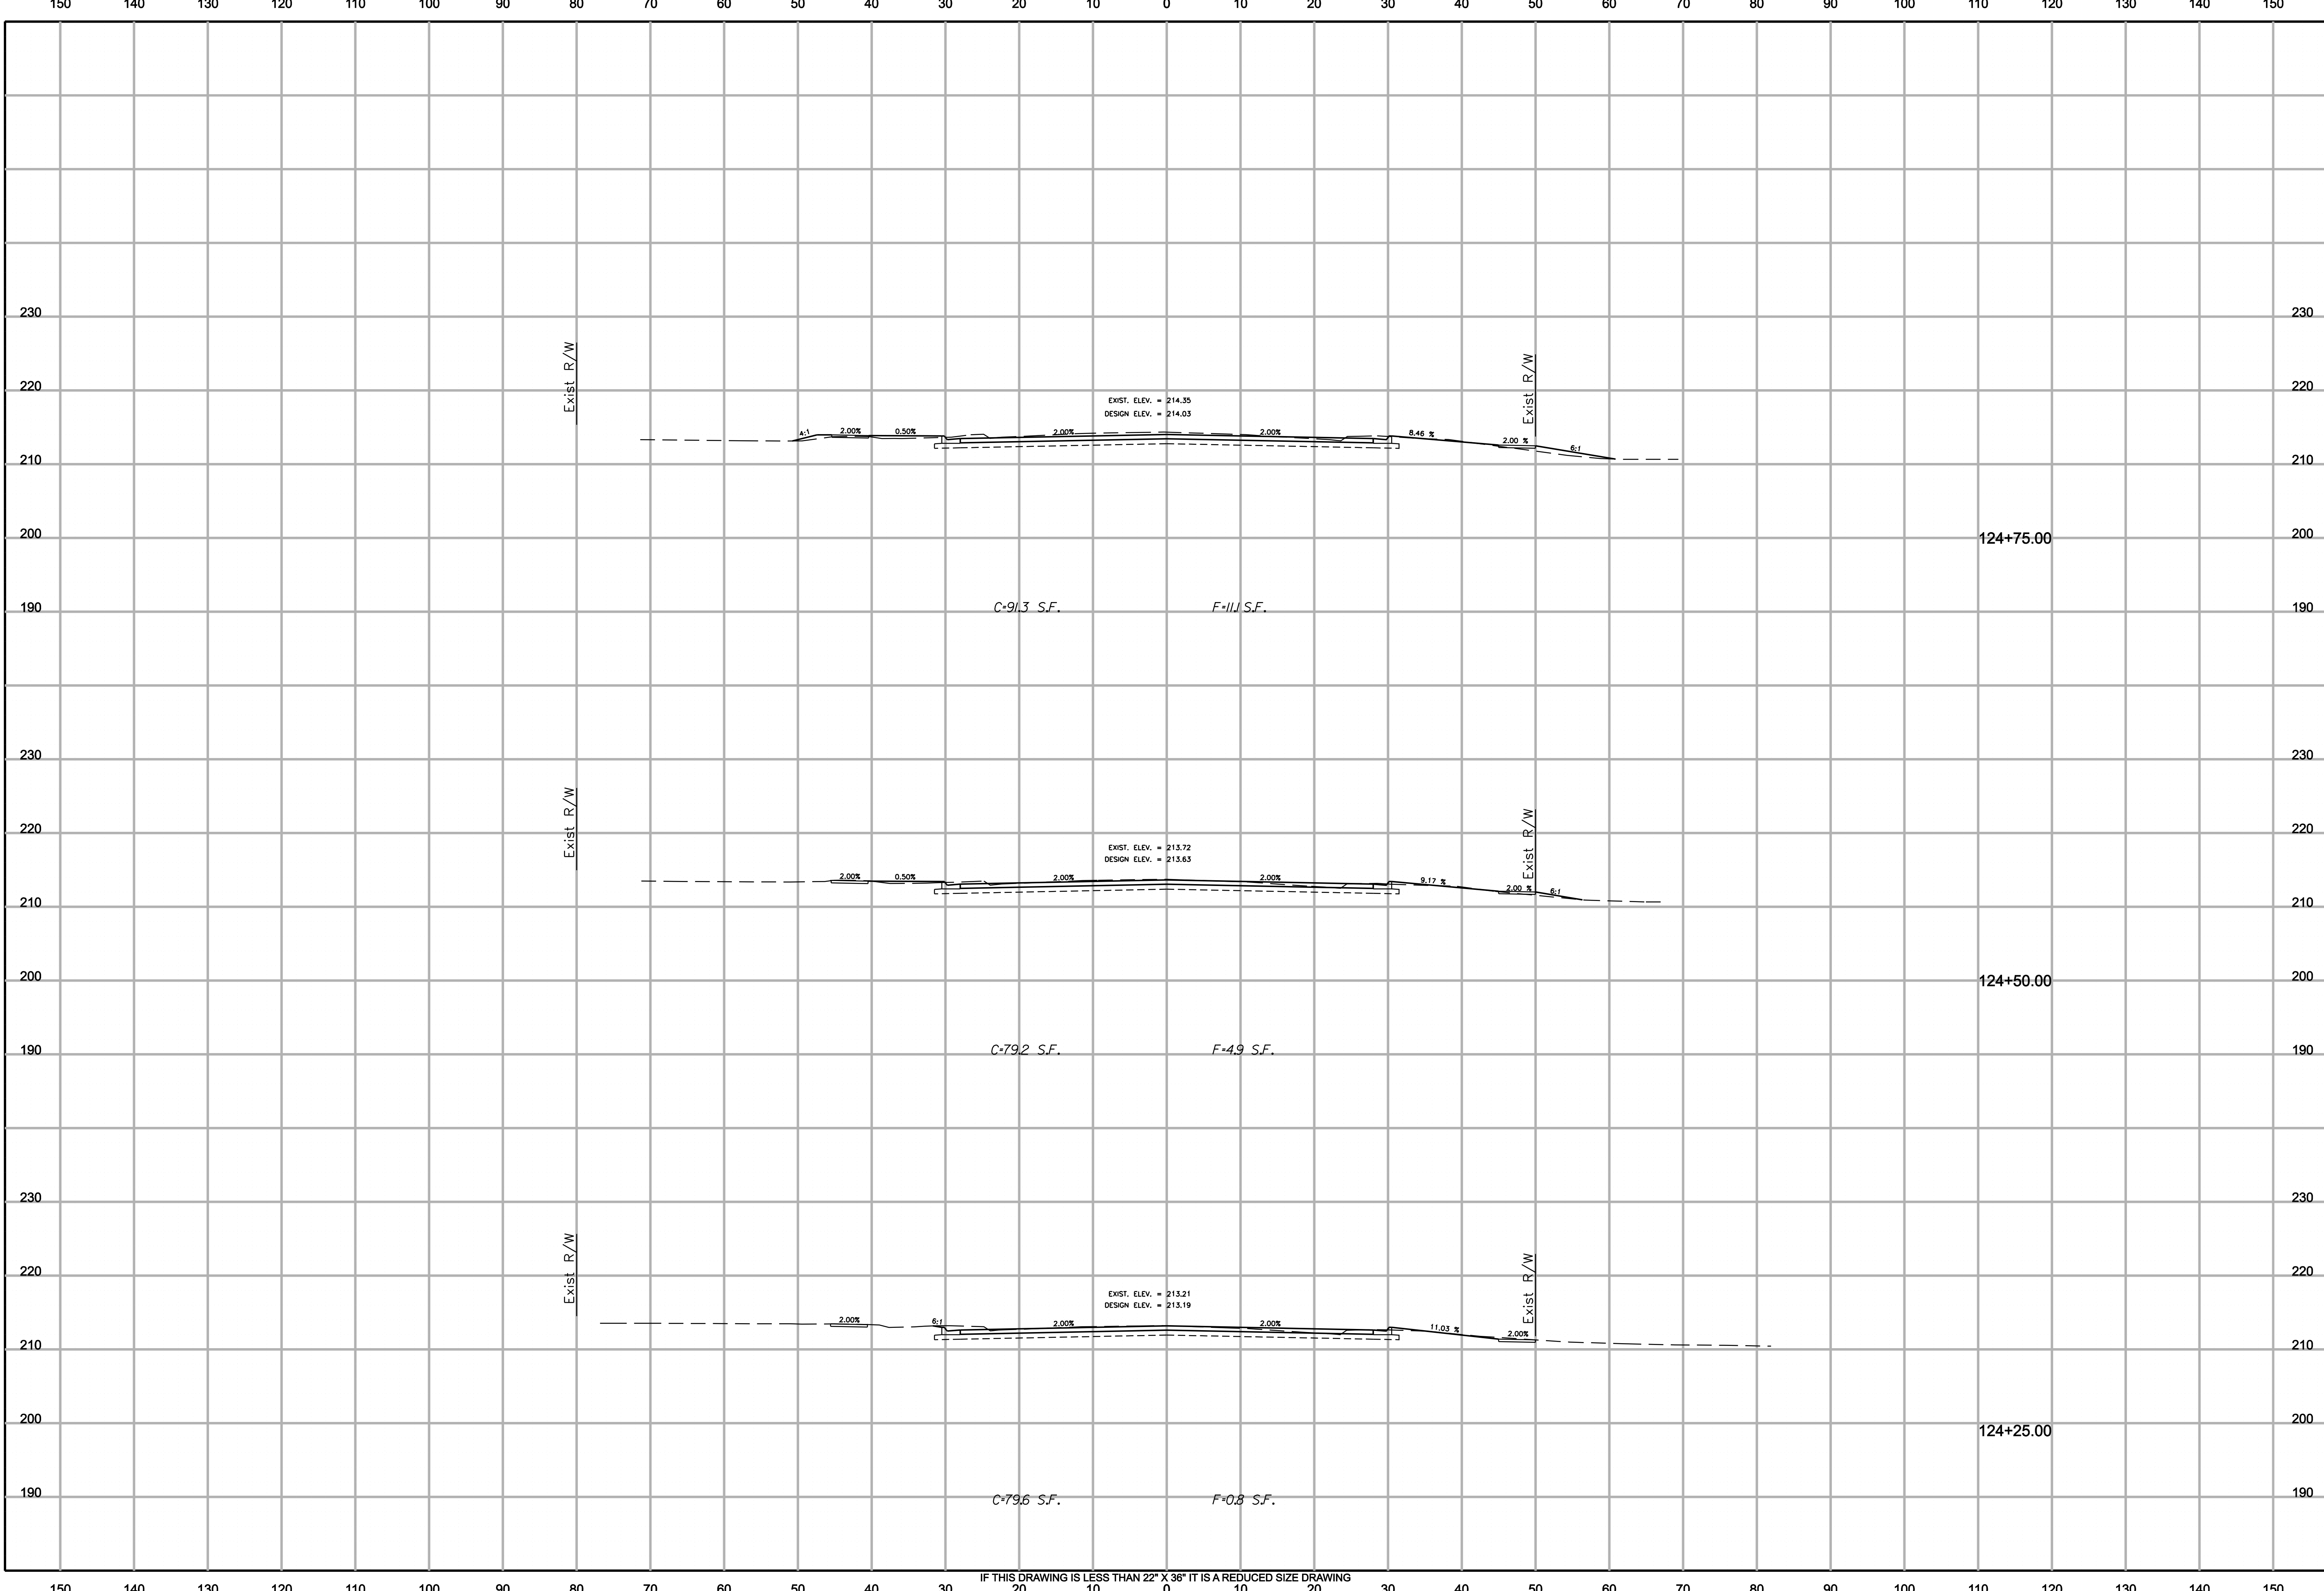

245 NORTH WACO
 SUITE 222
 WICHITA, KANSAS 67202
 PHONE: 316-303-3000
 FAX: 316-303-0156

CONSULTANTS:

WOODLAWN AVENUE
 17TH STREET/FARMVIEW LANE
 INTERSECTION IMPROVEMENT
 WICHITA, KANSAS

REVISIONS:	MARK	DATE	DESCRIPTION

PROJ NO: XXXXXXXXXX
 SCALE: 1"=10'
 DATE: 8/10/2010
 DESIGNED BY: SGE
 DRAWN BY: SGE
 CHECKED BY: JRL

SHEET TITLE:
 Woodlawn Avenue
 124+25.00
 to
 124+75.00

SHEET NO.
43
 SHEET 43 OF 50