


2010 SANITARY SEWER REHABILITATION PHASE A

OCA # 620561 / 468-84700
(VARIOUS LOCATIONS)

<u>SITE NO.</u>	<u>GENERAL LOCATION</u>	<u>PIPE SIZE</u>	<u>UPSTREAM MANHOLE</u>	<u>DOWNSTREAM MANHOLE</u>	<u>UPSTREAM INVERT ELEVATION</u>	<u>DOWNSTREAM INVERT ELEVATION</u>	<u>LENGTH (FT.)</u>
1	Easement west of Terrace, north of 26th Street North	8"	5750-302	5750-301	160.46	157.76	272
		8"	5750-301	5750-300	157.76	155.00	264
2	Easement between Ellis & Greenwood, from Gilbert to Morris	8"	5546-645	5546-644	98.03	97.72	208
		8"	5546-644	5546-643	97.72	97.42	200
3	Easement between Ellis & Greenwood, from south of Indianapolis to Gilbert	8"	5546-648	5546-647	98.68	98.40	187
		8"	5546-647	5546-646	98.40	98.08	212
4	Easements between Murray and Waddington, from 9th Street North to Murdock	8"	4848-283	4848-282	1327.88	1326.38	373
		8"	4848-282	4848-276	1326.38	1324.88	375
		8"	4848-281	4848-280	1329.38	1328.32	265
		8"	4848-280	4848-279	1328.32	1327.22	270
		8"	4848-279	4848-277	1327.22	1326.12	275
		8"	4848-277	4848-276	1326.00	1324.88	305
		8"	4848-276	4848-275	1324.88	1323.65	308
5	Easement southwest of Redbarn, from west of Chickadee to School Street	15"	4948-016	4948-015	127.58	126.89	423
6	Area of 9th Street North and Murray Street	8"	4848-338	4848-337	1326.74	1326.18	160
7	Easements between Murray and Waddington, from Birch Lane to Delano Street	8"	4848-285	4848-284	1326.33	1324.85	370
		8"	4848-284	4848-275	1324.85	1323.65	300
		8"	4848-275	4848-274	1323.65	1322.41	310
		8"	4848-274	4848-273	1322.41	1321.00	353
		8"	4848-287	4848-286	1324.81	1323.59	305
		8"	4848-286	4848-274	1323.59	1322.41	295
8	Easement west of Armour, from 13th St. N. to south of 11th St N.	8"	5948-378	5948-377	181.29	179.75	194
		8"	5948-377	5948-376	179.75	178.14	200
		8"	5948-376	5948-375	178.14	177.40	187

Total Linear Feet = 6611

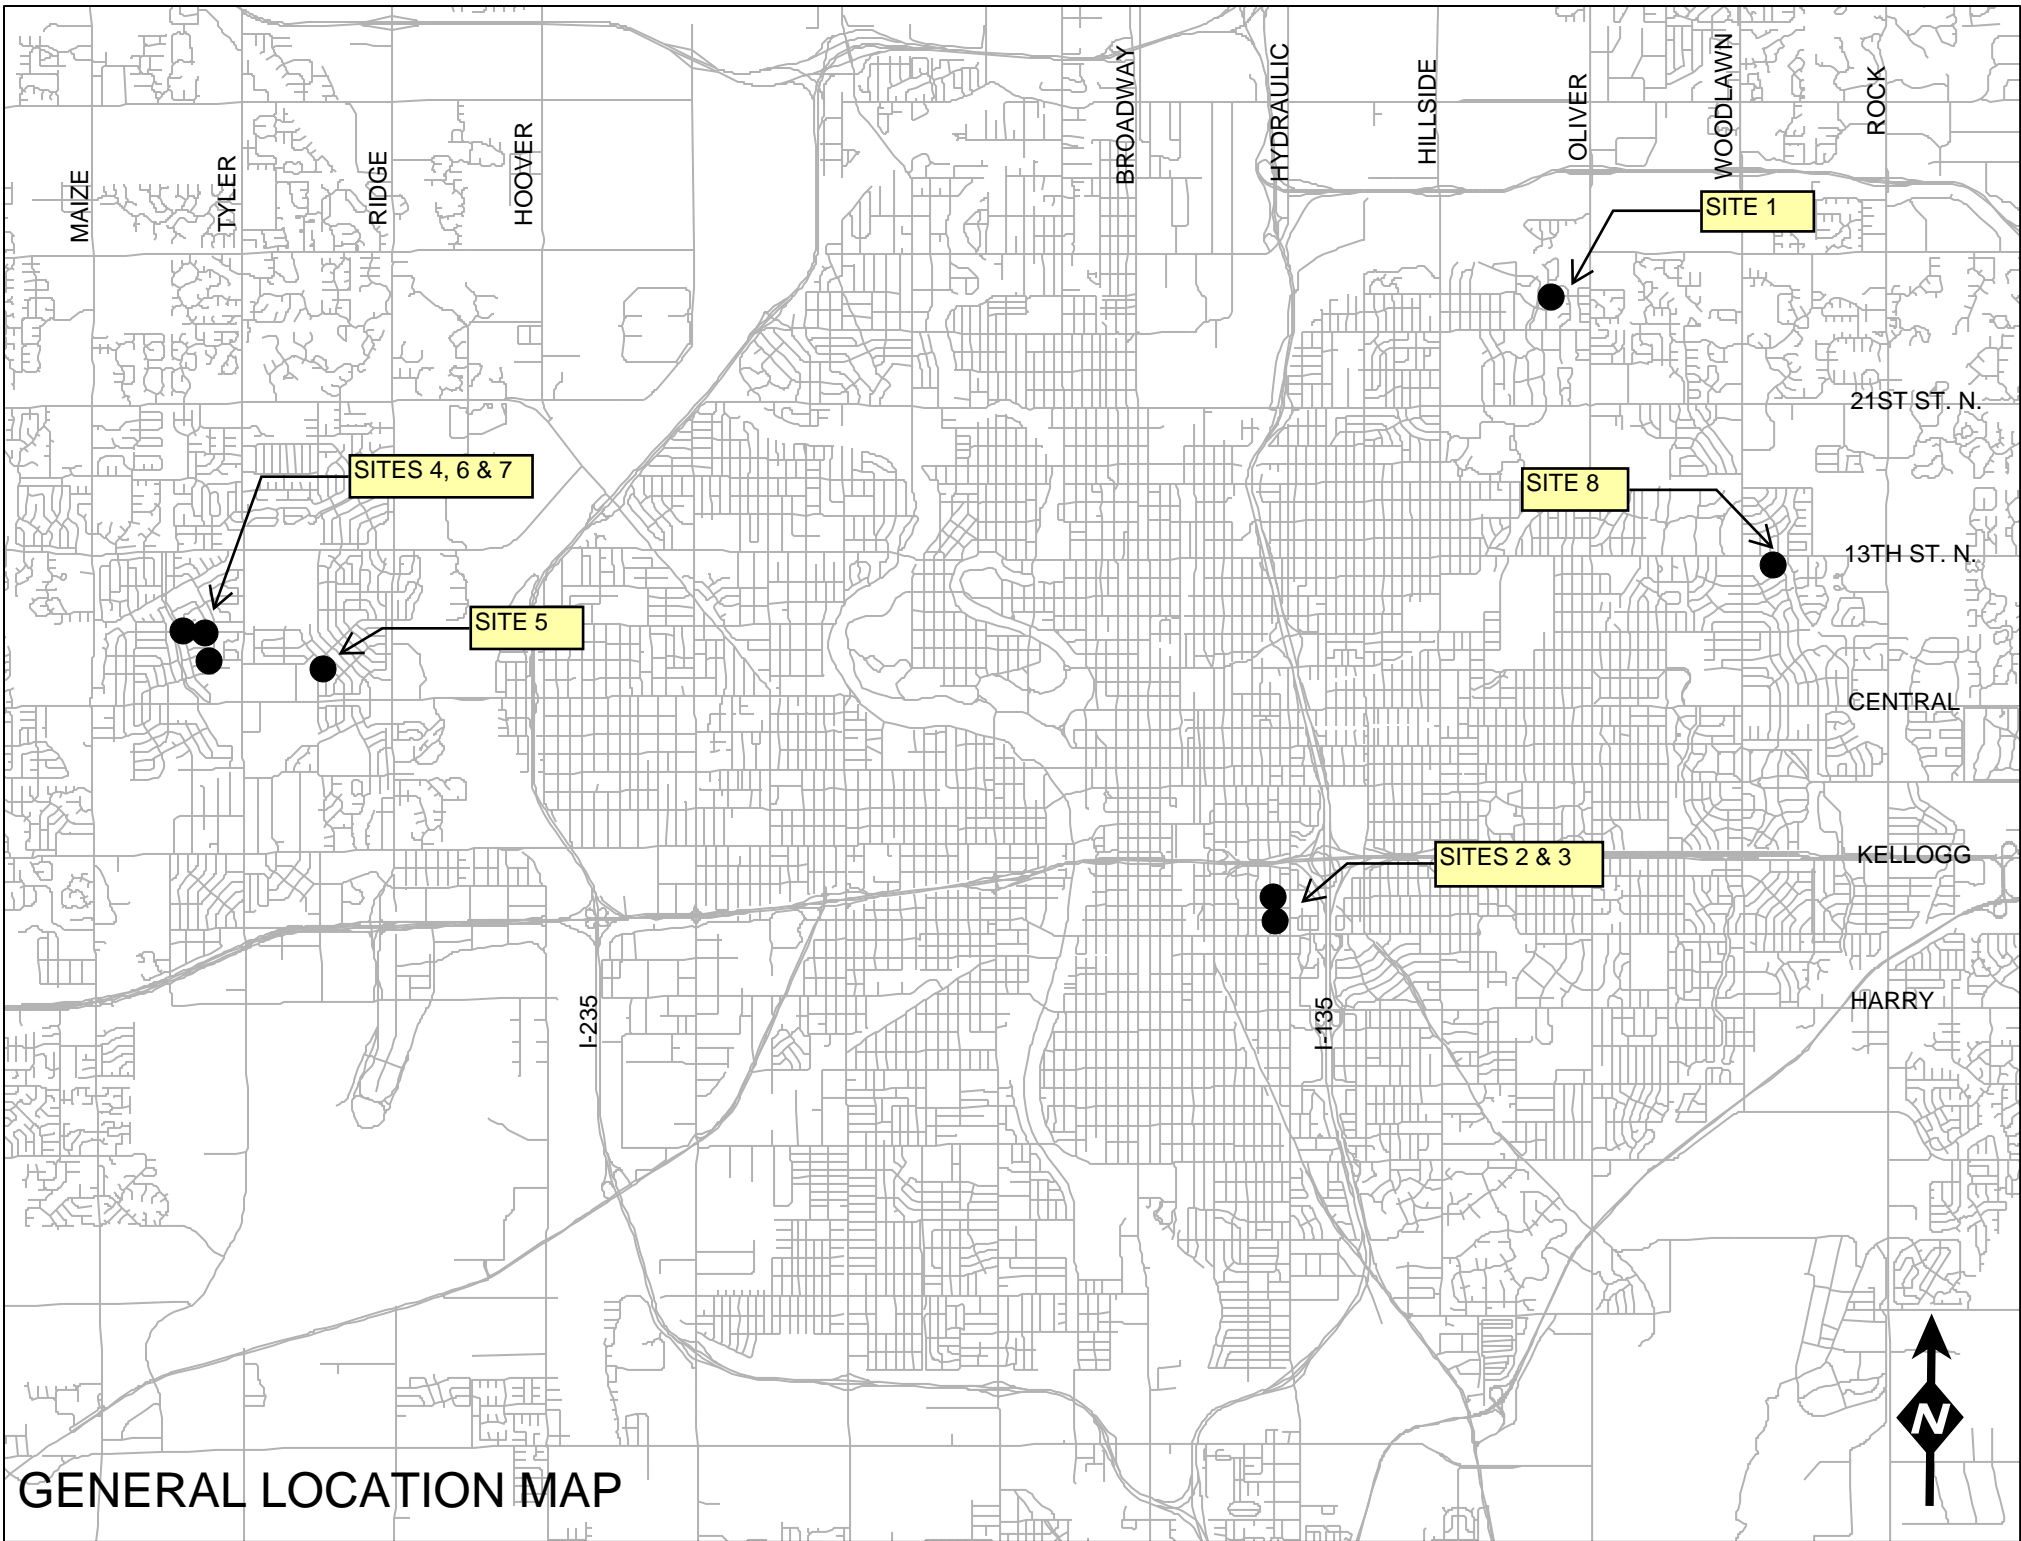

GENERAL LOCATION MAP