
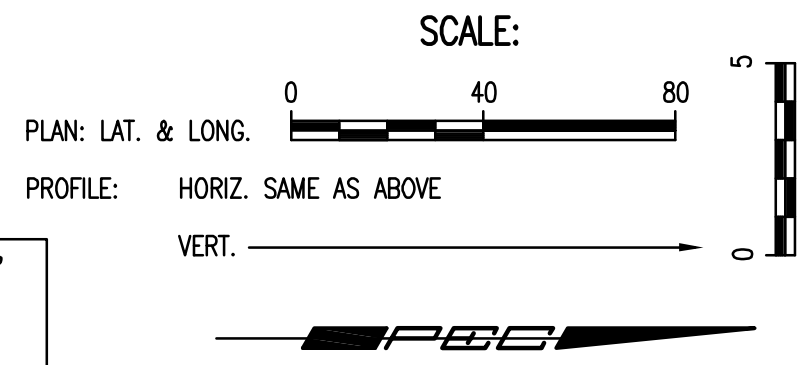
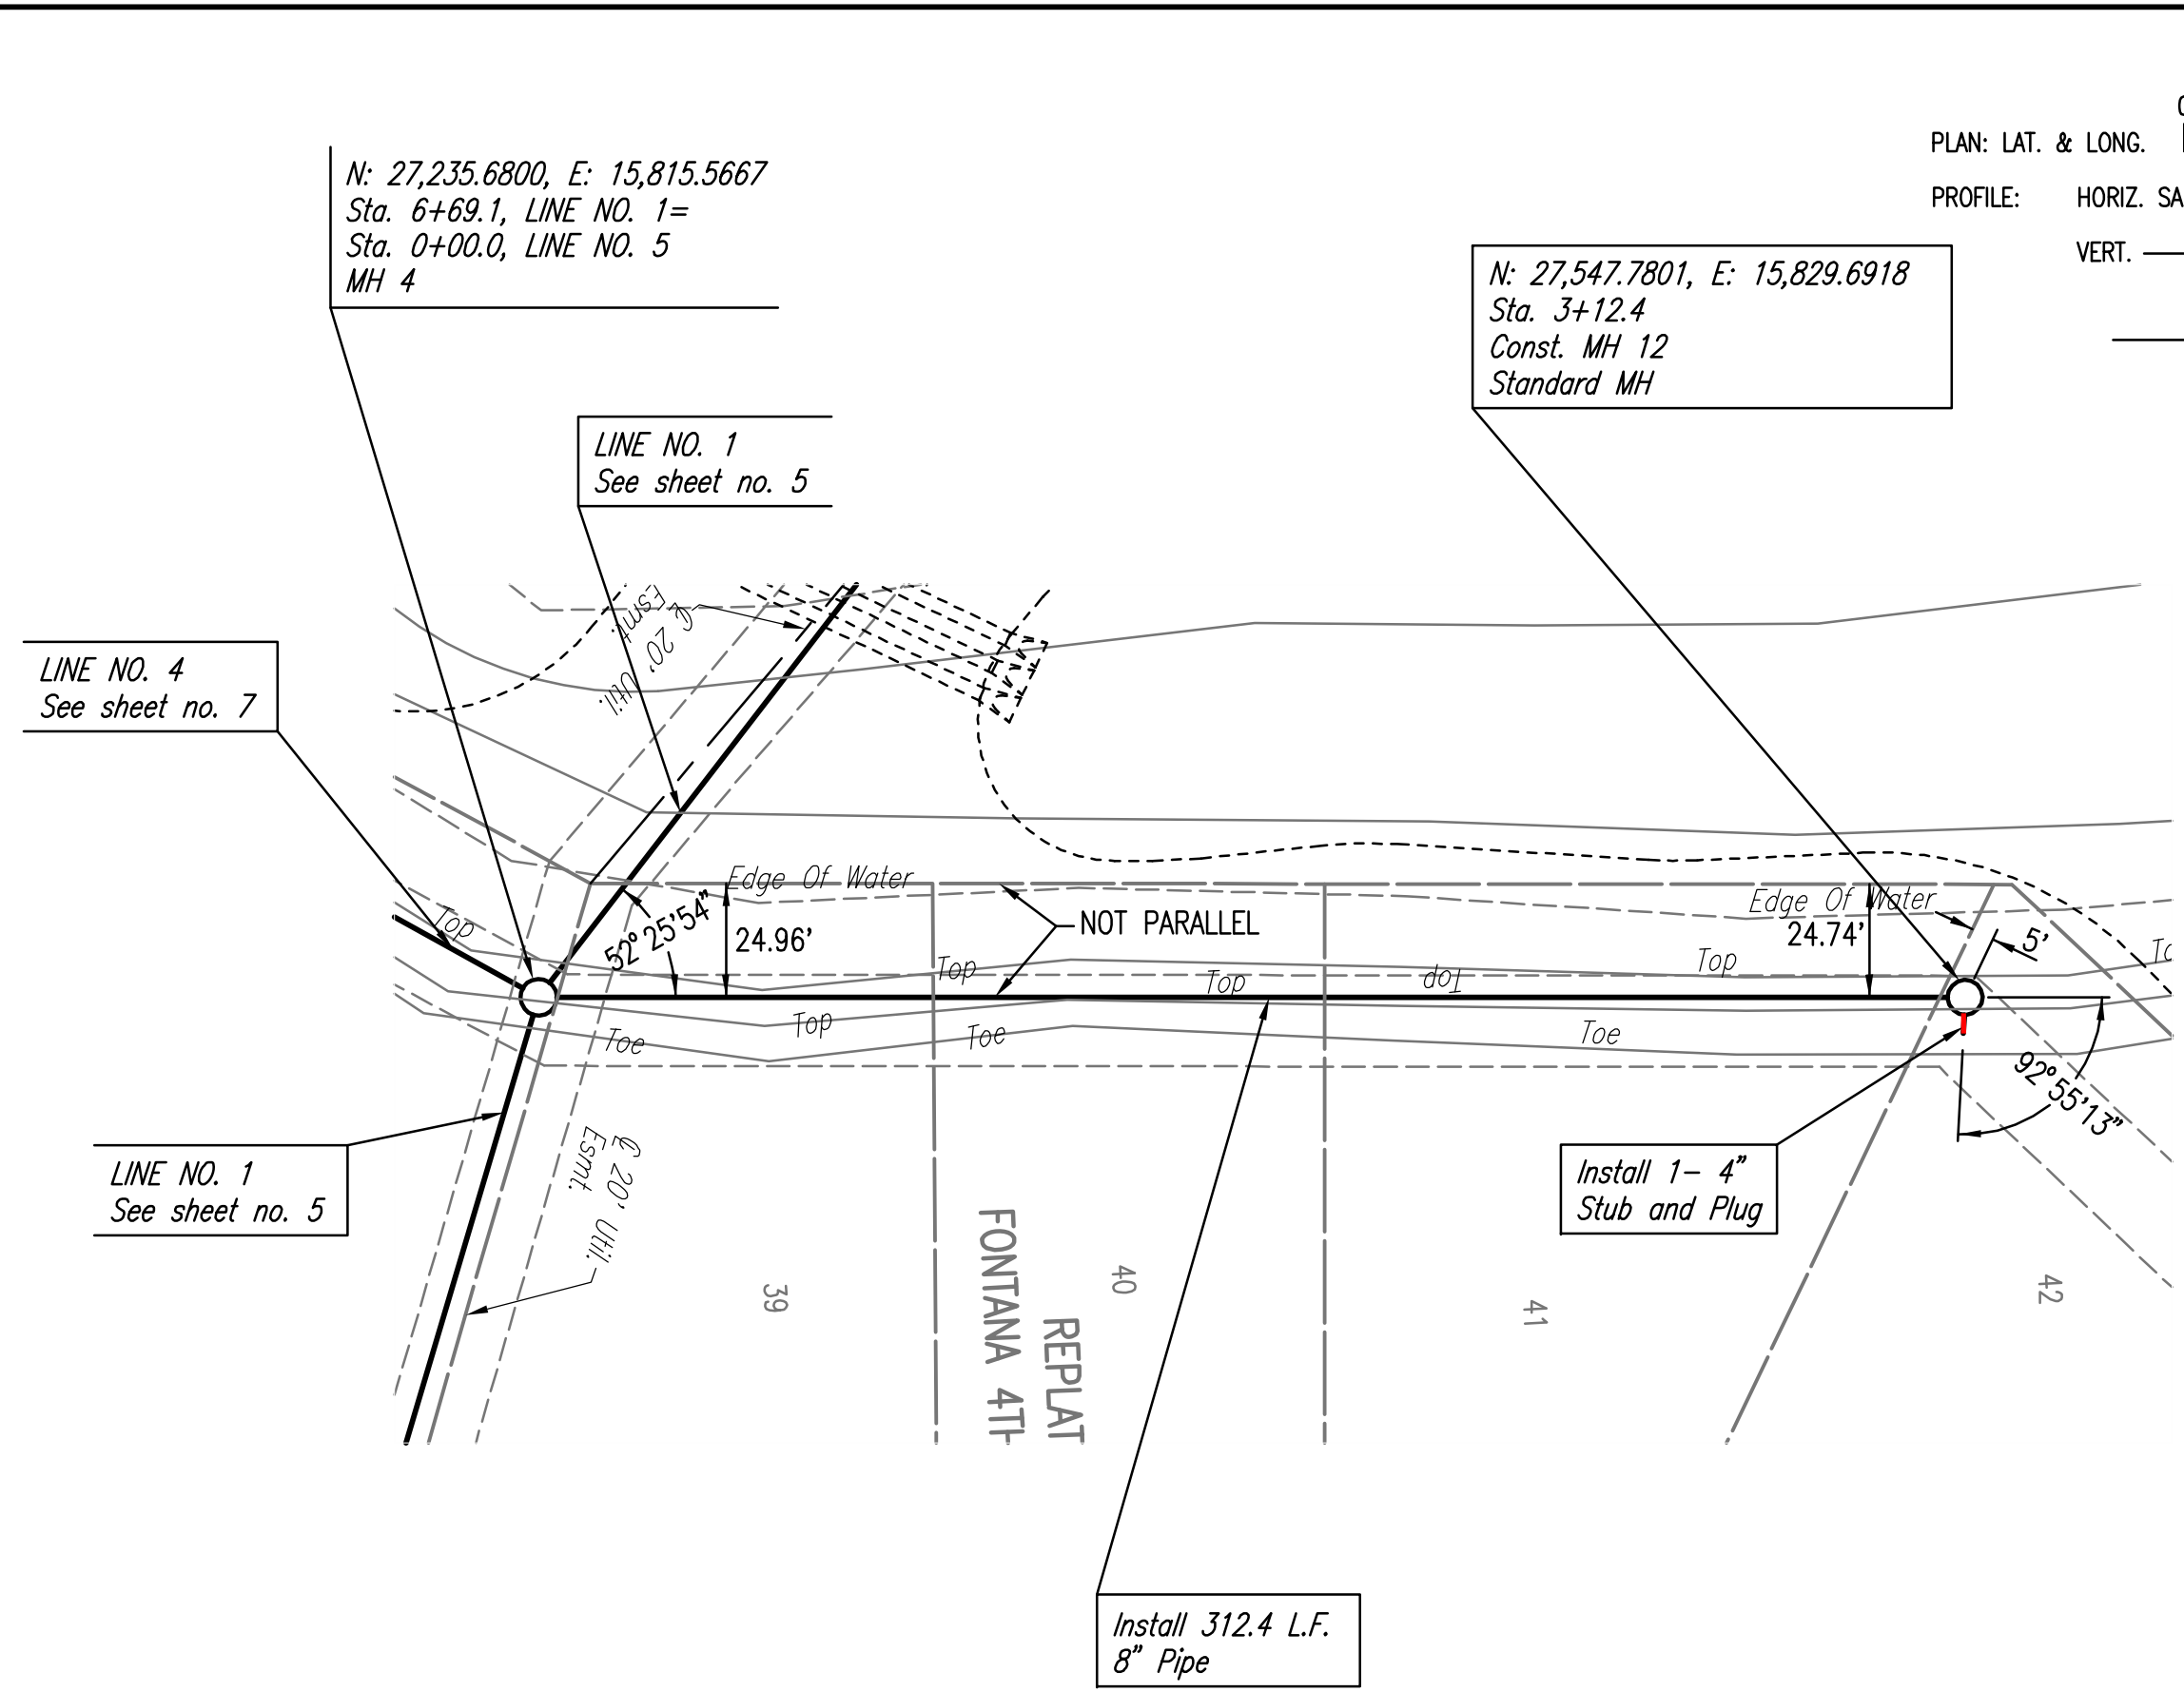


PLAN	CHECKED	DATE
	CHECKED	


PROFILE	CHECKED	DATE
	CHECKED	

Saved: 09-01-2008 08:58:58 AM 4/25 PM
 Plot Scale
 09/2008 08:38:58 AM 001 08389-001-C-SSPP03
 by: BCL

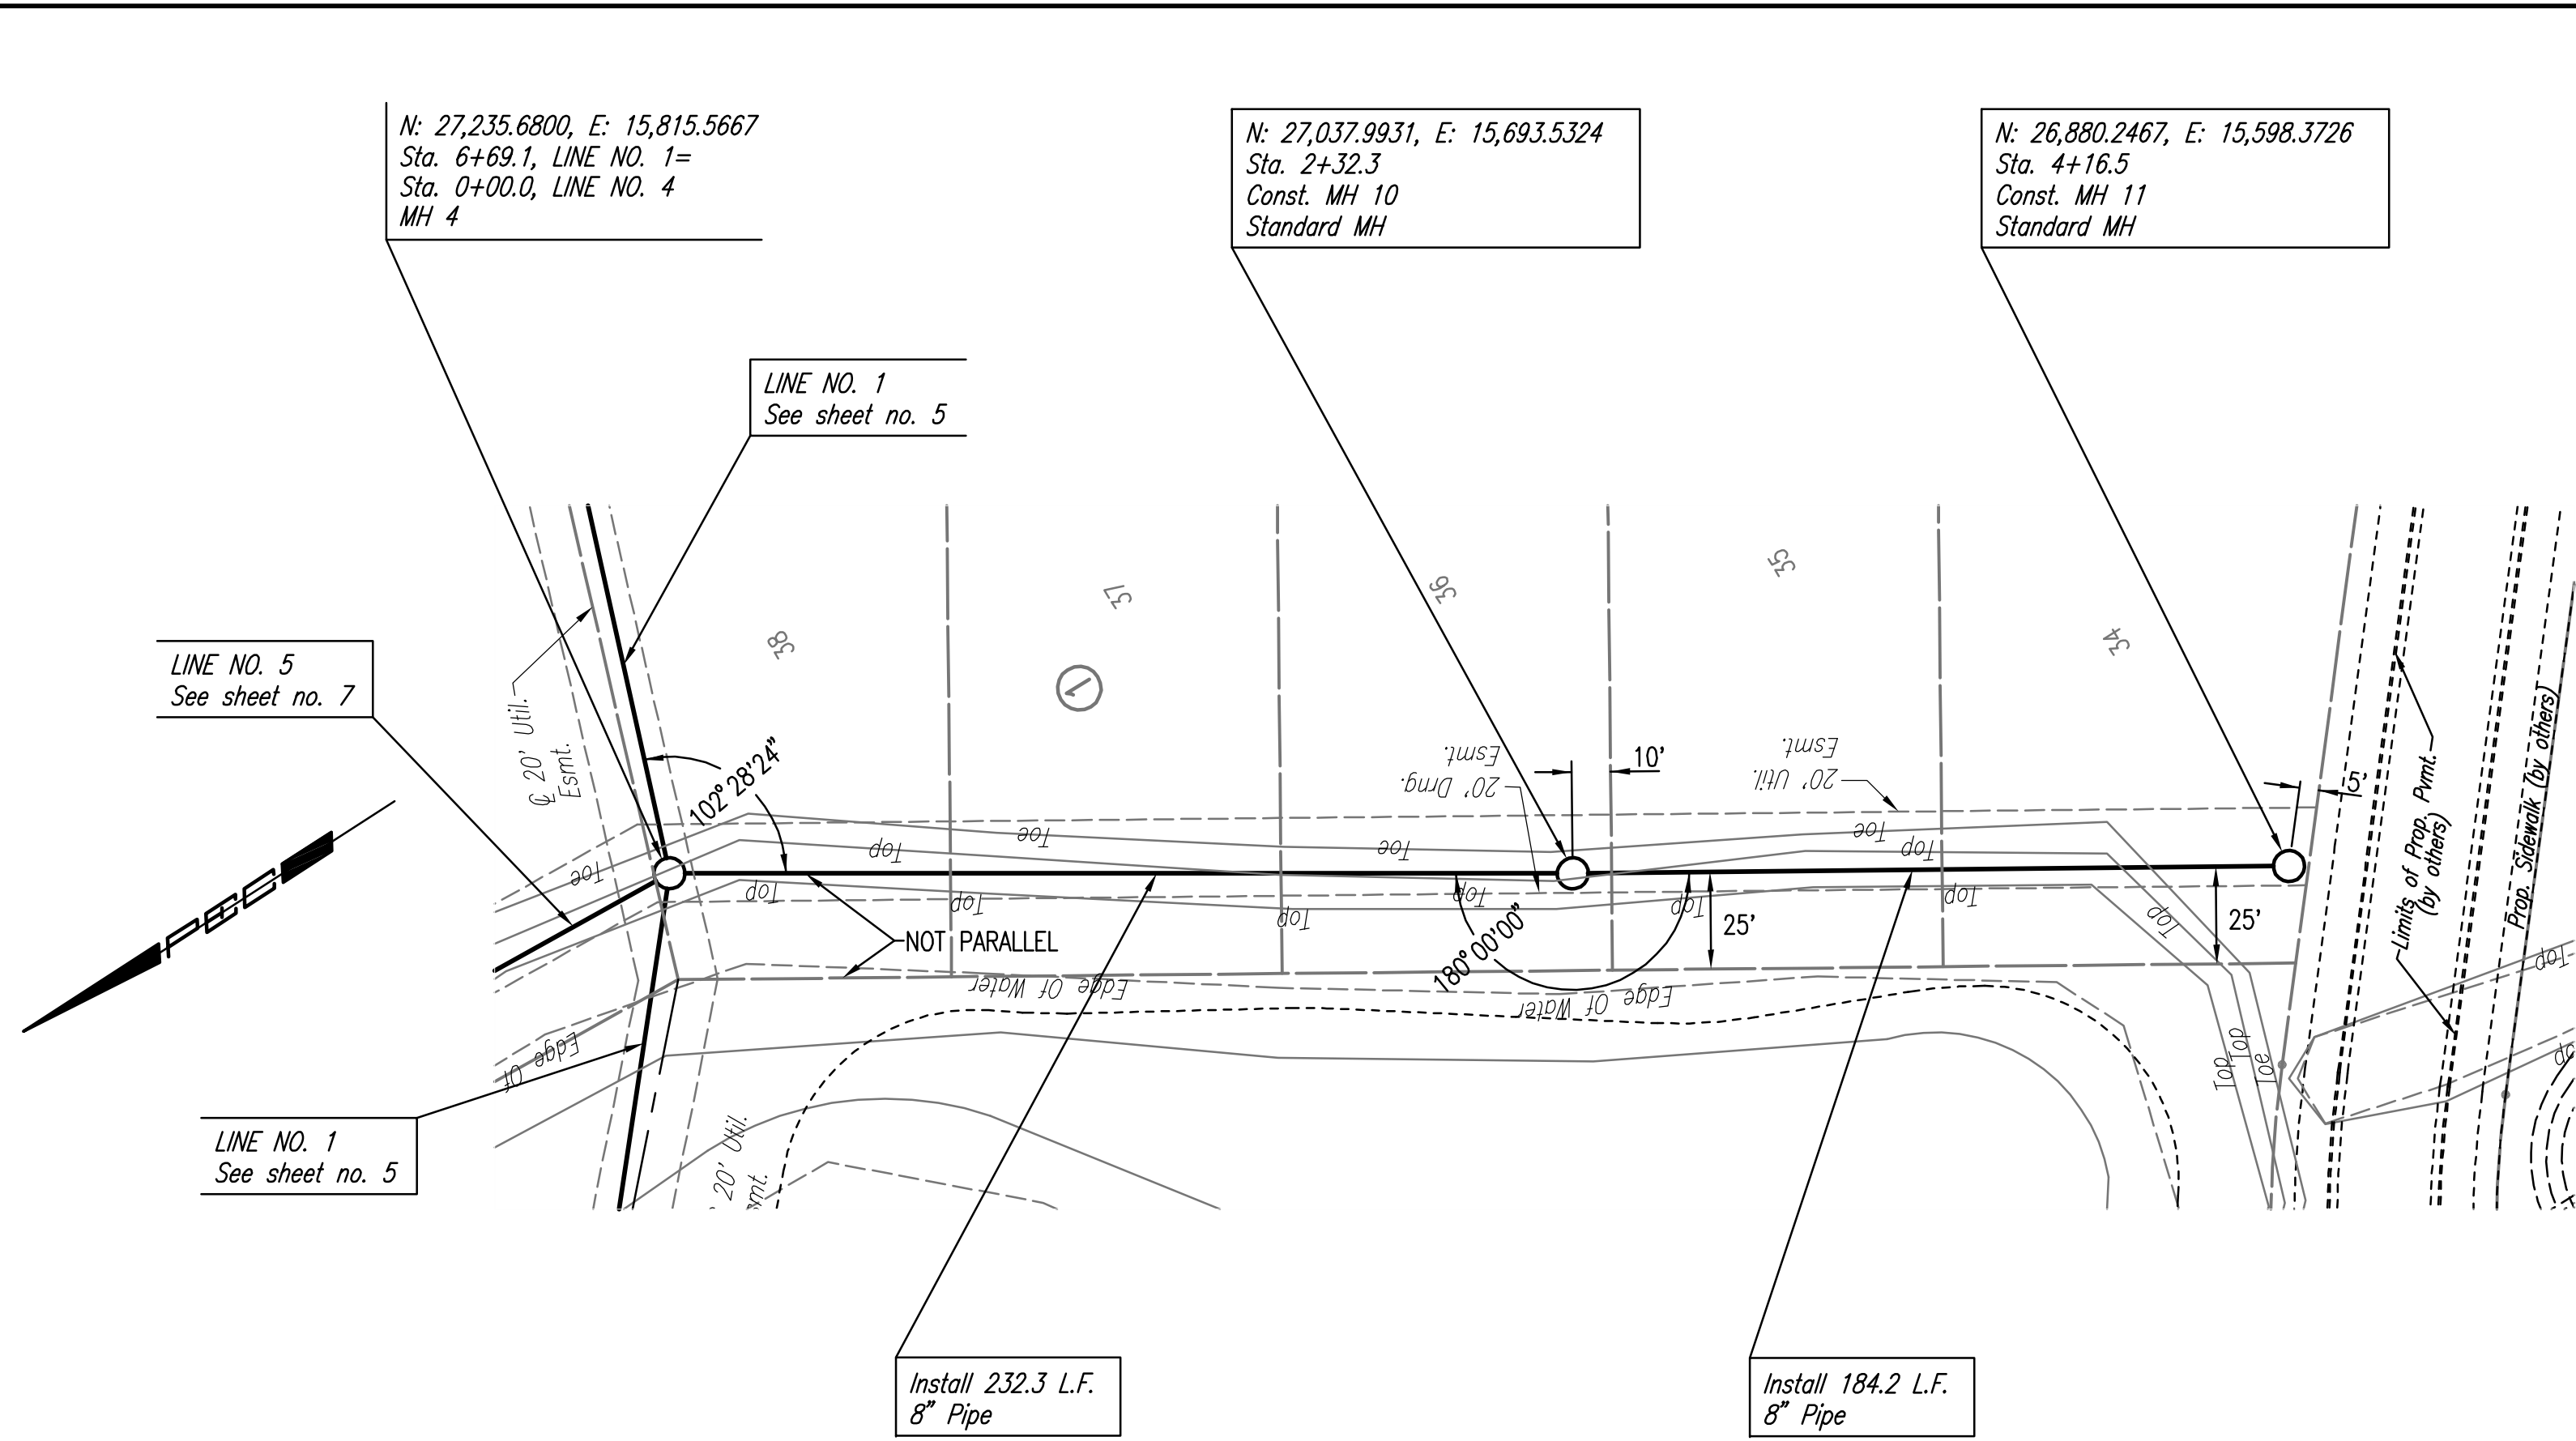

SANITARY SEWER LINE NO. 4

SANITARY SEWER LINE NO. 5

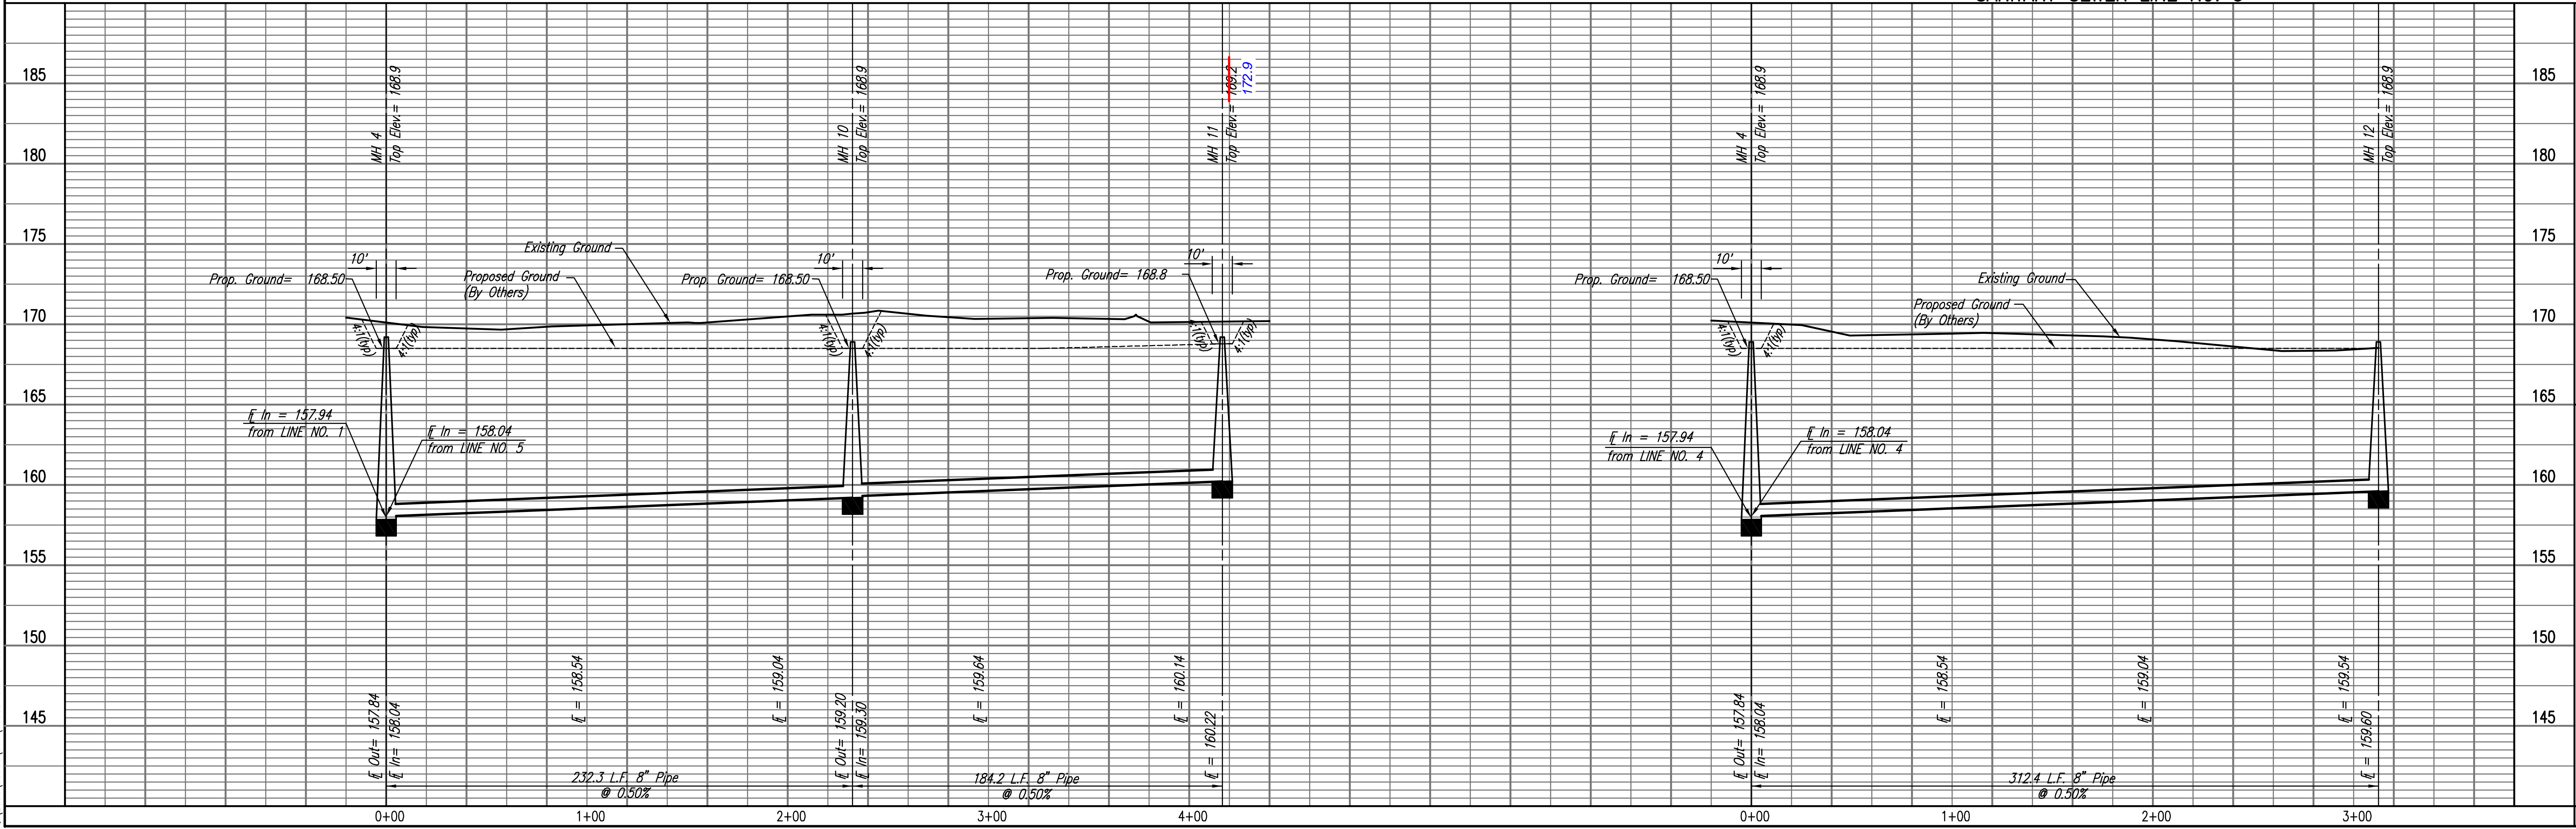

LATERAL 16, MAIN 7
 OF THE NORTHWEST INTERCEPTOR SEWER
SANITARY SEWER LINE NO. 4 AND 5
 JAMES L. ARMOUR, P.E. - CITY ENGINEER
 CITY OF WICHITA PROJECT NO. 468-84584

Professional Engineering Consultants, P.A.
 602 S. TOPICKA AVENUE, WICHITA, KANSAS 67202
 316-262-2691 • FAX 316-262-3003
 Job No. 35-08389-001-042
 Date July 2008
 Designed By MDK
 Drawn By TLS
 Sheet 8 of 18