


PLAN	CHECKED	BY	DATE
	CHECKED		

PROFILE	CHECKED	BY	DATE
	CHECKED		

Saved: 09-01-2009 3:56:56 PM by JLS  
 Plot Scale: 1"=40' 09-01-2009 4:13:57 PM  
 G:\2009\08389\001\08389-001-C-SSPP05

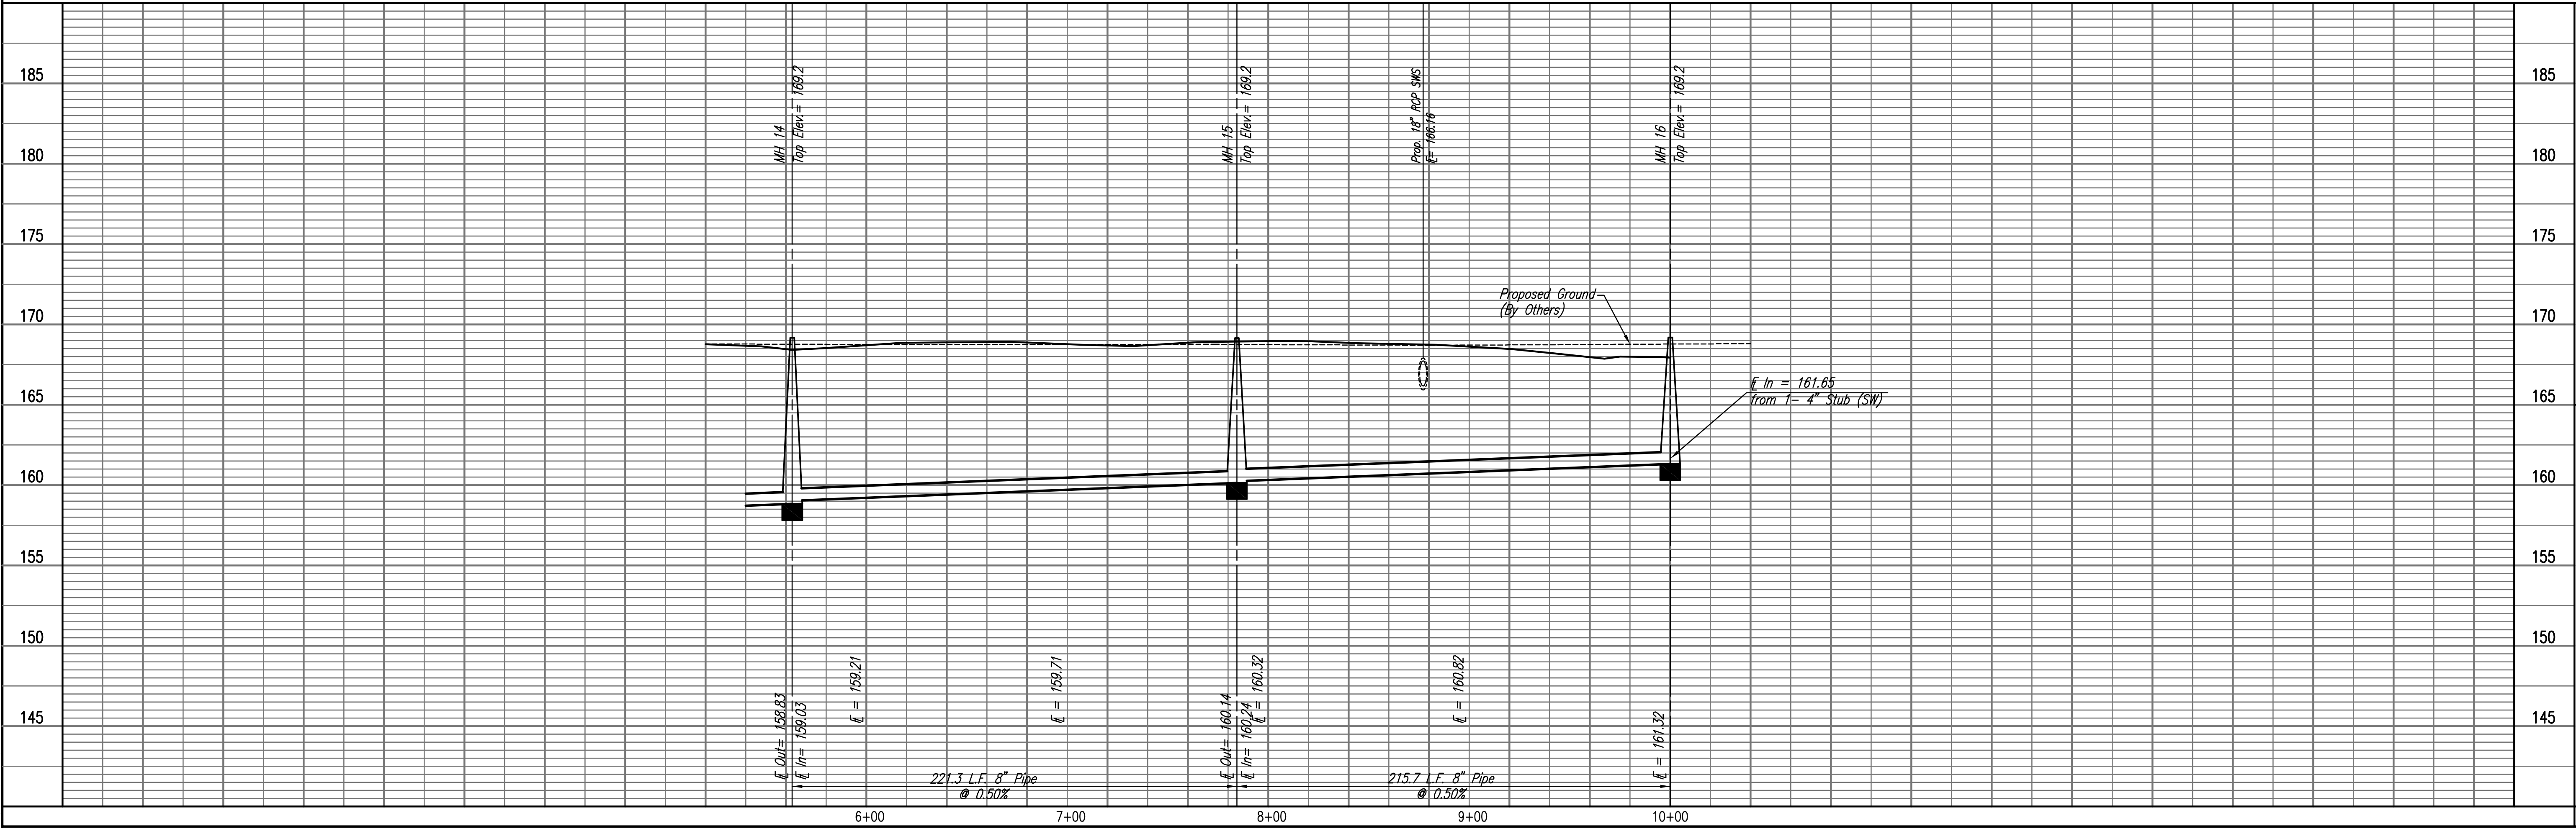

SANITARY SEWER LINE NO. 6

