
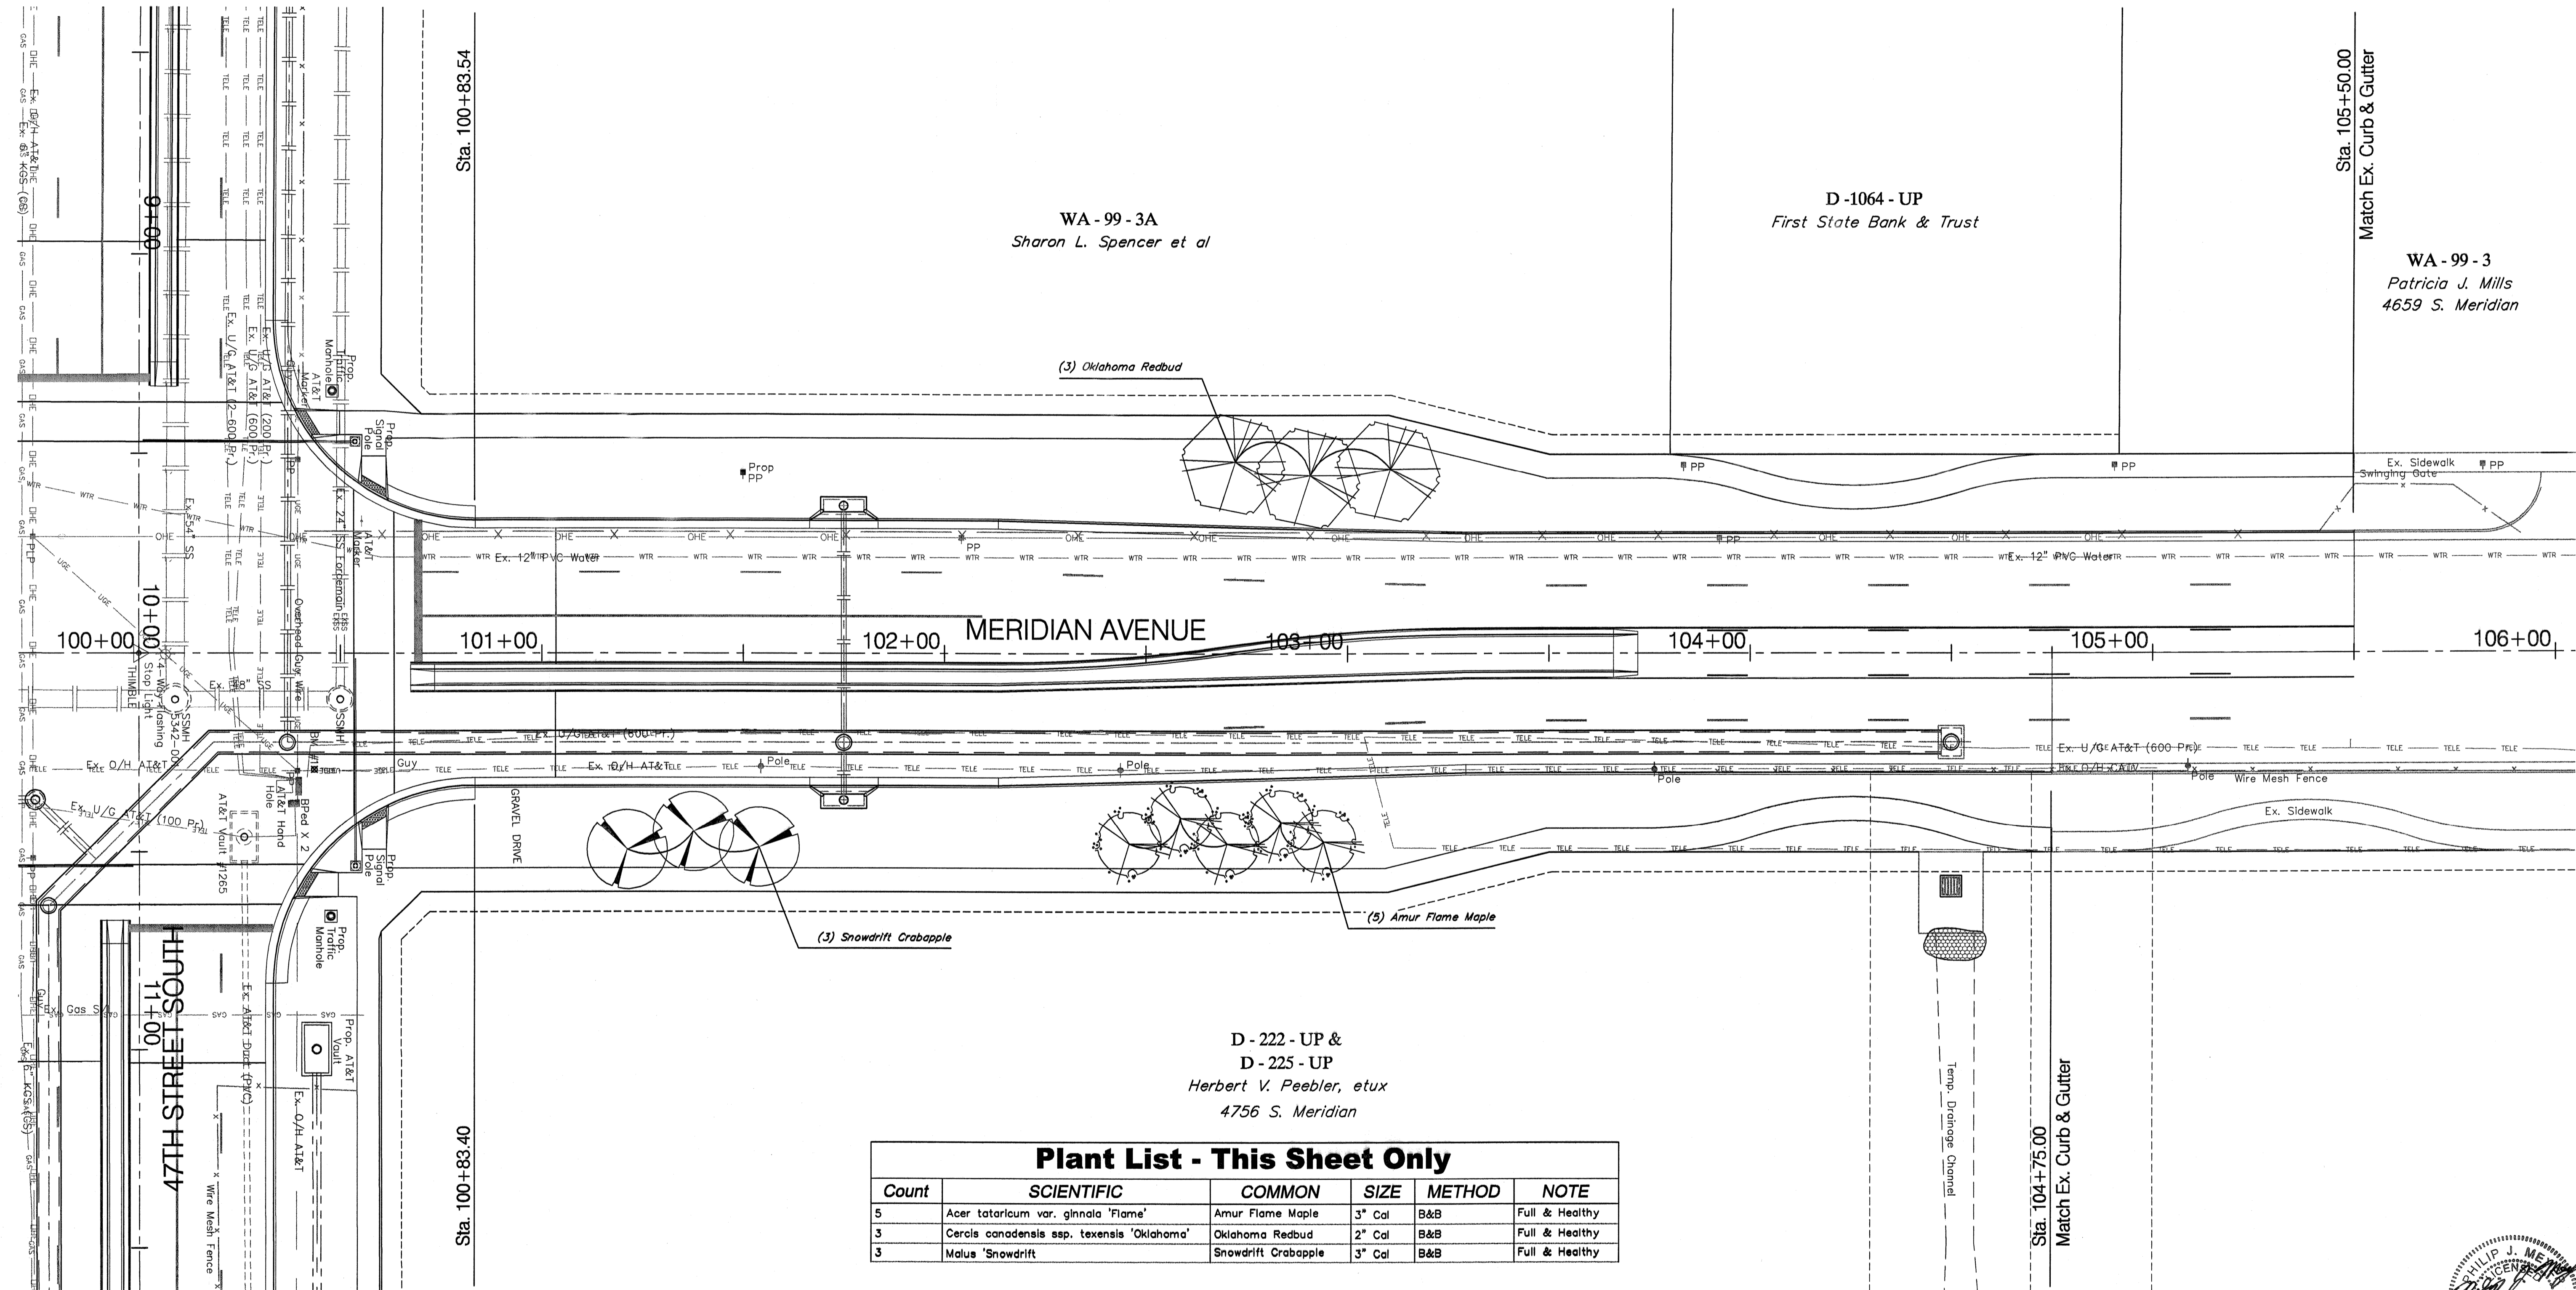


**BENCHMARK:**  
 BM #1 - City of Wichita Disc Located in the Northeast Corner of the Intersection of Meridian and 47th Street South  
 Sta. 10+29, 43' Lt.  
 Elev. = 1279.18 (MSL)

FHWA REGION NO.	STATE	PROJECT NO.	FISCAL YEAR	SHEET NO.	TOTAL SHEETS
7	KANSAS	87 N-0394-01	2010	109	129

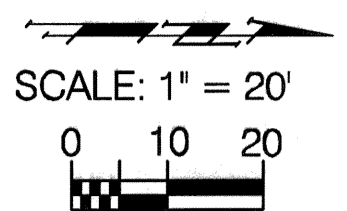

**Plant List - This Sheet Only**

Count	SCIENTIFIC	COMMON	SIZE	METHOD	NOTE
5	Acer tataricum var. ginnala 'Flame'	Amur Flame Maple	3" Cal	B&B	Full & Healthy
3	Cercis canadensis ssp. texensis 'Oklahoma'	Oklahoma Redbud	2" Cal	B&B	Full & Healthy
3	Malus 'Snowdrift'	Snowdrift Crabapple	3" Cal	B&B	Full & Healthy

