


**CHANNEL SECTION**

**LEGEND**

|  |                      |
|--|----------------------|
|  | PAVEMENT REMOVAL     |
|  | 5" CONCRETE PAVEMENT |
|  | TREE REMOVAL         |

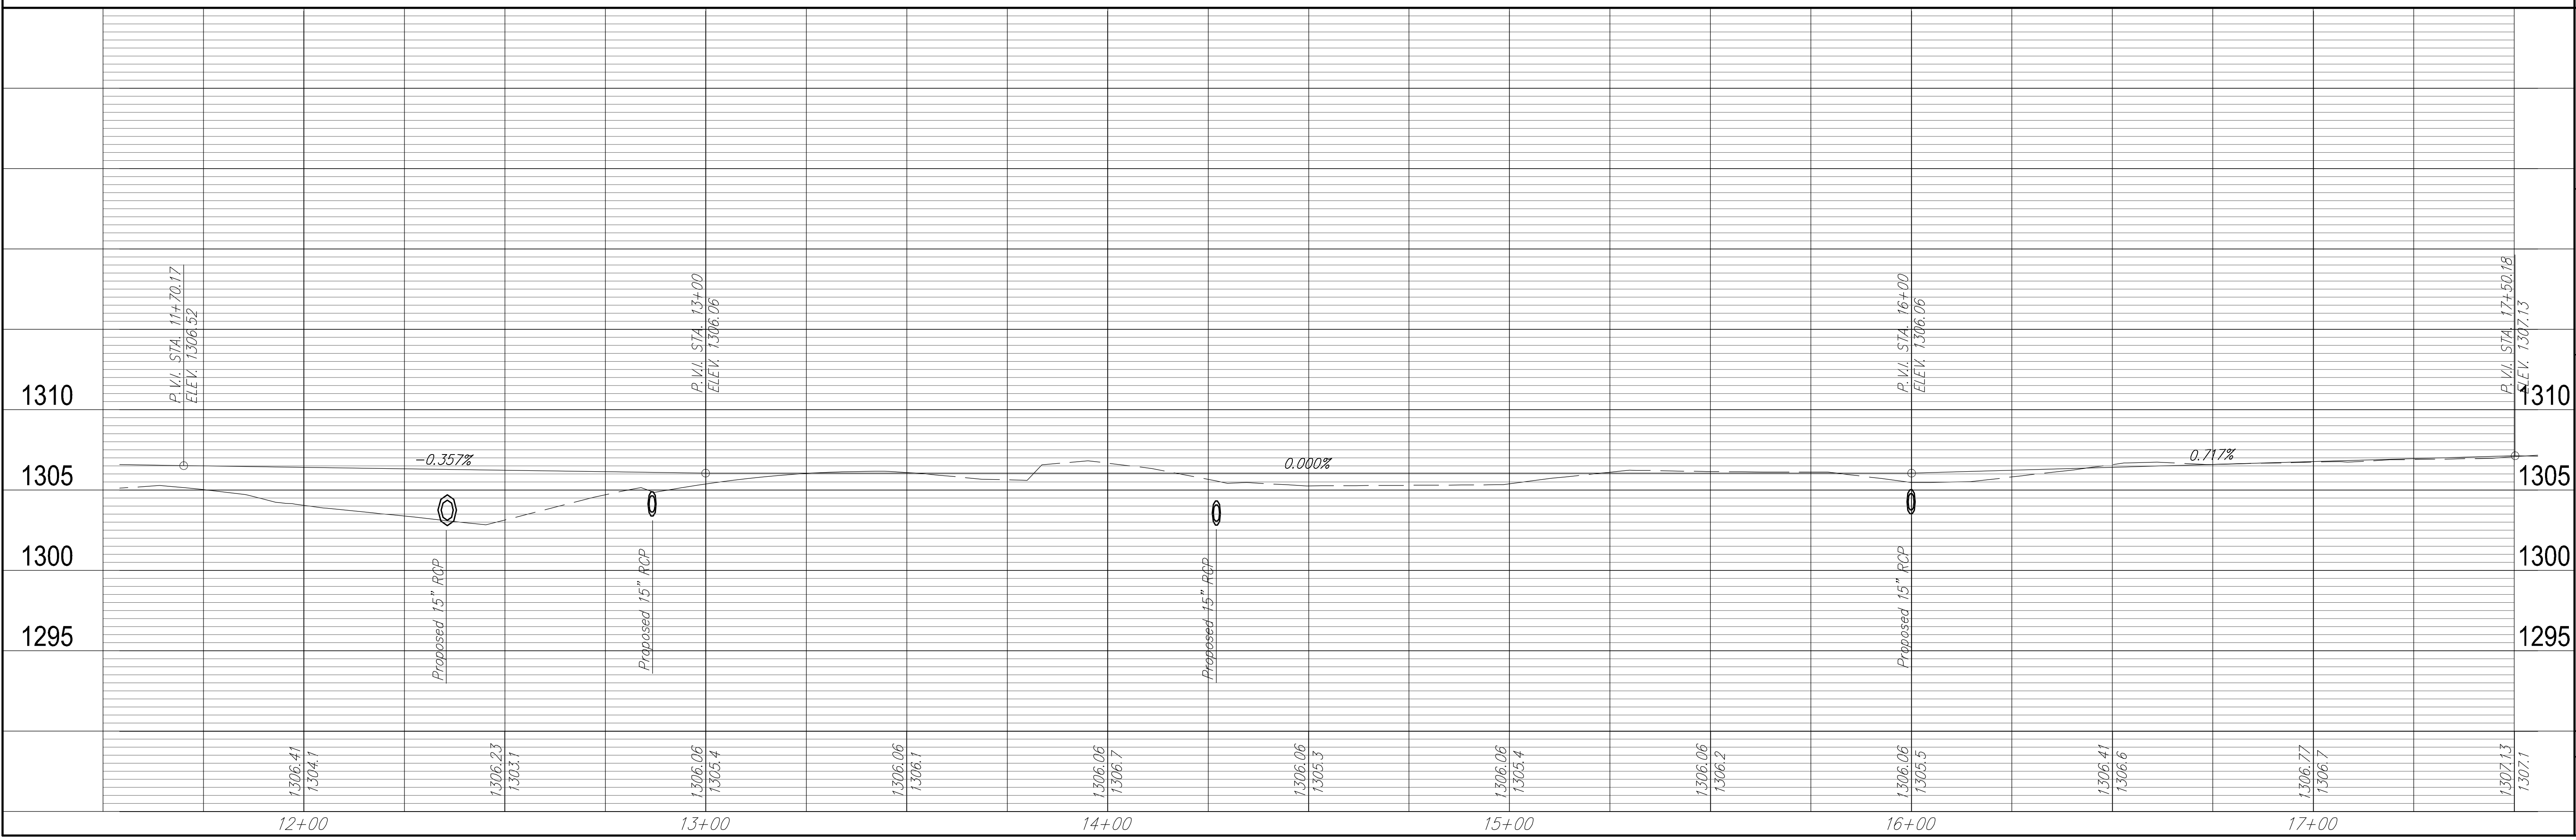

**PLAN AND PROFILE  
I-135 to K-96 BIKE PATH  
WICHITA, KANSAS**

|                |                           |         |      |
|----------------|---------------------------|---------|------|
| PROJECT NUMBER | DRAWING FILE              | REVIEW  | DATE |
| ...            | Engineering Base (Plan 3) | REVIEW  | DATE |
| DESIGN         | TCR                       | UTILITY | DATE |
| RA             | DATE                      | DATE    | DATE |

RB JOB 33341  
 SHEET 10 OF 72  
 Ringler & Bohm, P.A.  
 Engineering, Surveying, Land Planning  
 1111 W. 10th St., Suite 200  
 Wichita, Kansas 67202  
 www.ringlerandbohm.com  
 E-mail: info@ringlerandbohm.com