
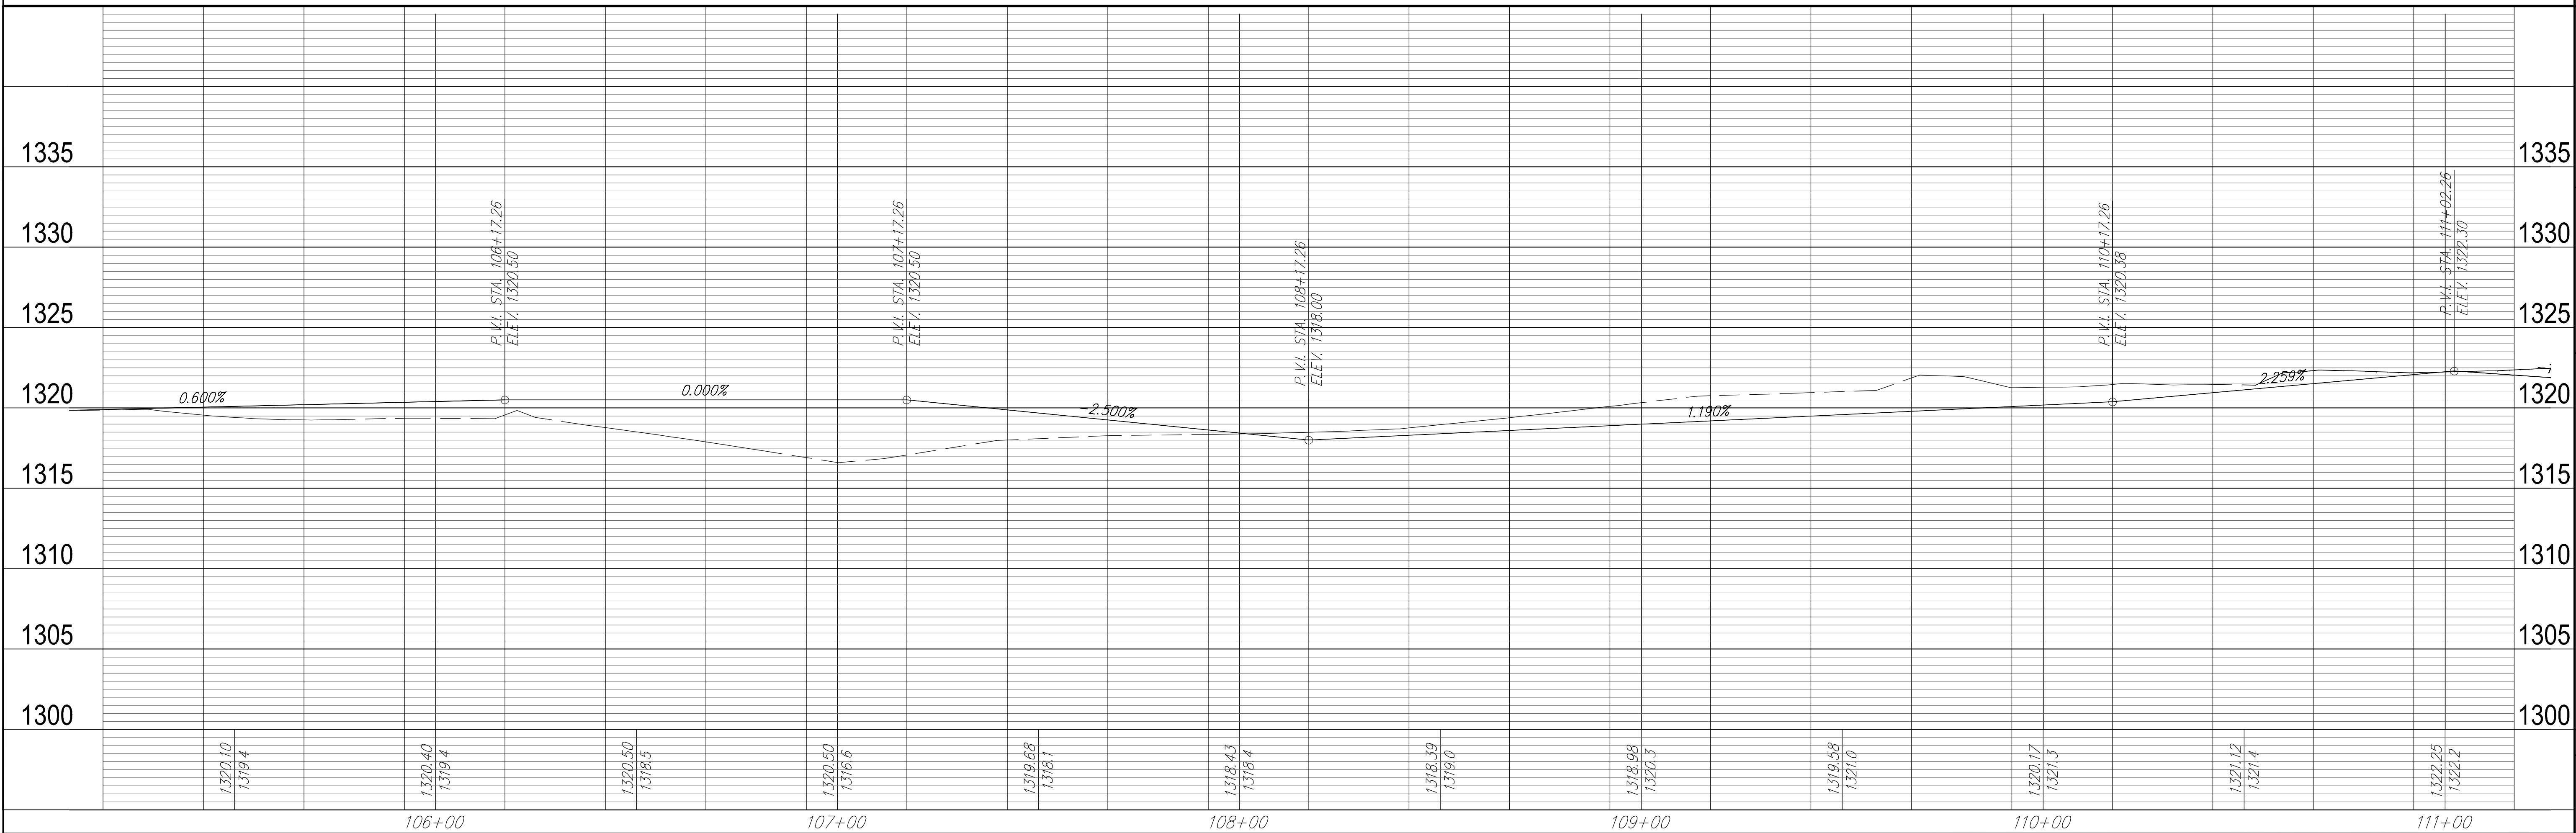
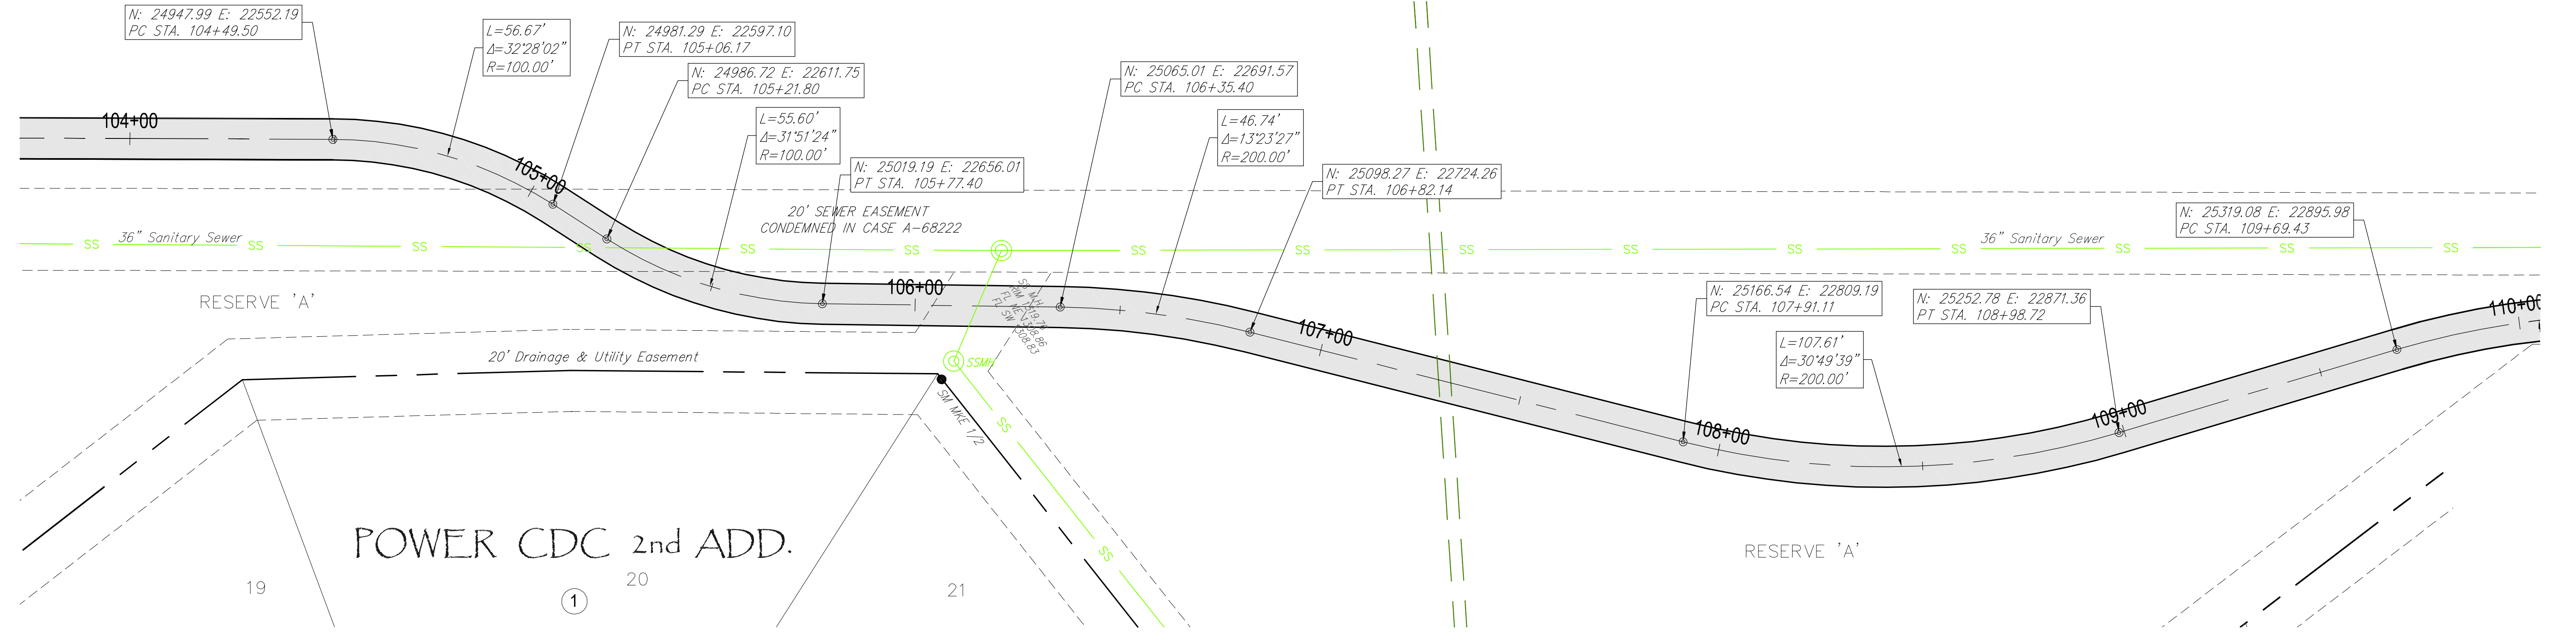


CONTINUE TYPICAL SECTION
SLOPE RIGHT

LEGEND

-  PAVEMENT REMOVAL
-  5" CONCRETE PAVEMENT
-  TREE REMOVAL

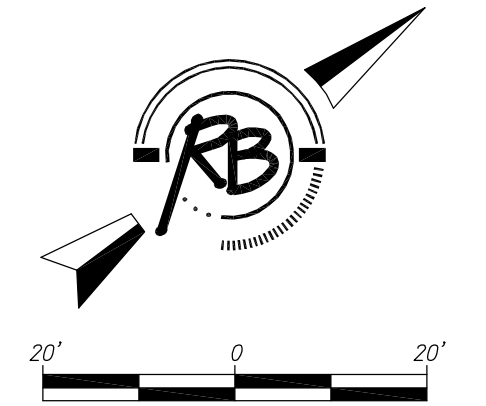

PLAN AND PROFILE
I-135 to K-96 BIKE PATH
WICHITA, KANSAS

PROJECT NUMBER: ...
 DRAWING FILE: Engineering Base (plan 20)

REVISION	DATE	BY	CHKD

RB
 Ruggles & Bohm, P.A.
 Engineering, Surveying, Land Planning
 1117 S. W. 10th St., Suite 200
 Wichita, Kansas 67202
 Phone: 316.261.0100
 Fax: 316.261.0101
 www.rugglesandbohm.com

SHEET
 28
 OF
 72