
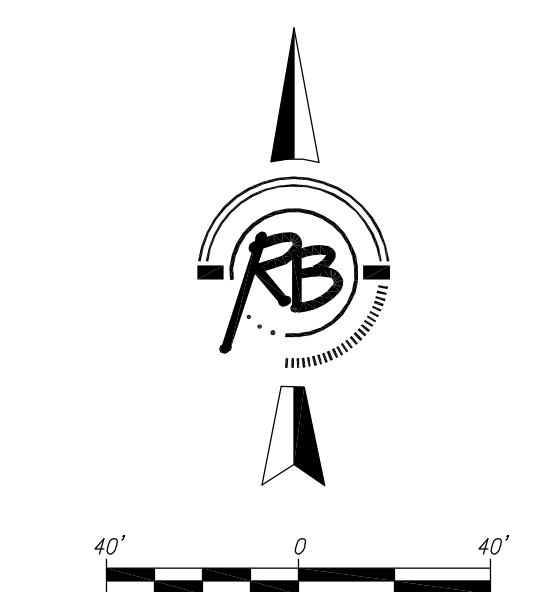


ALL DISTURBED AREAS SHALL BE RESTORED WITH BERMUDA SOD, UNLESS OTHERWISE NOTED.

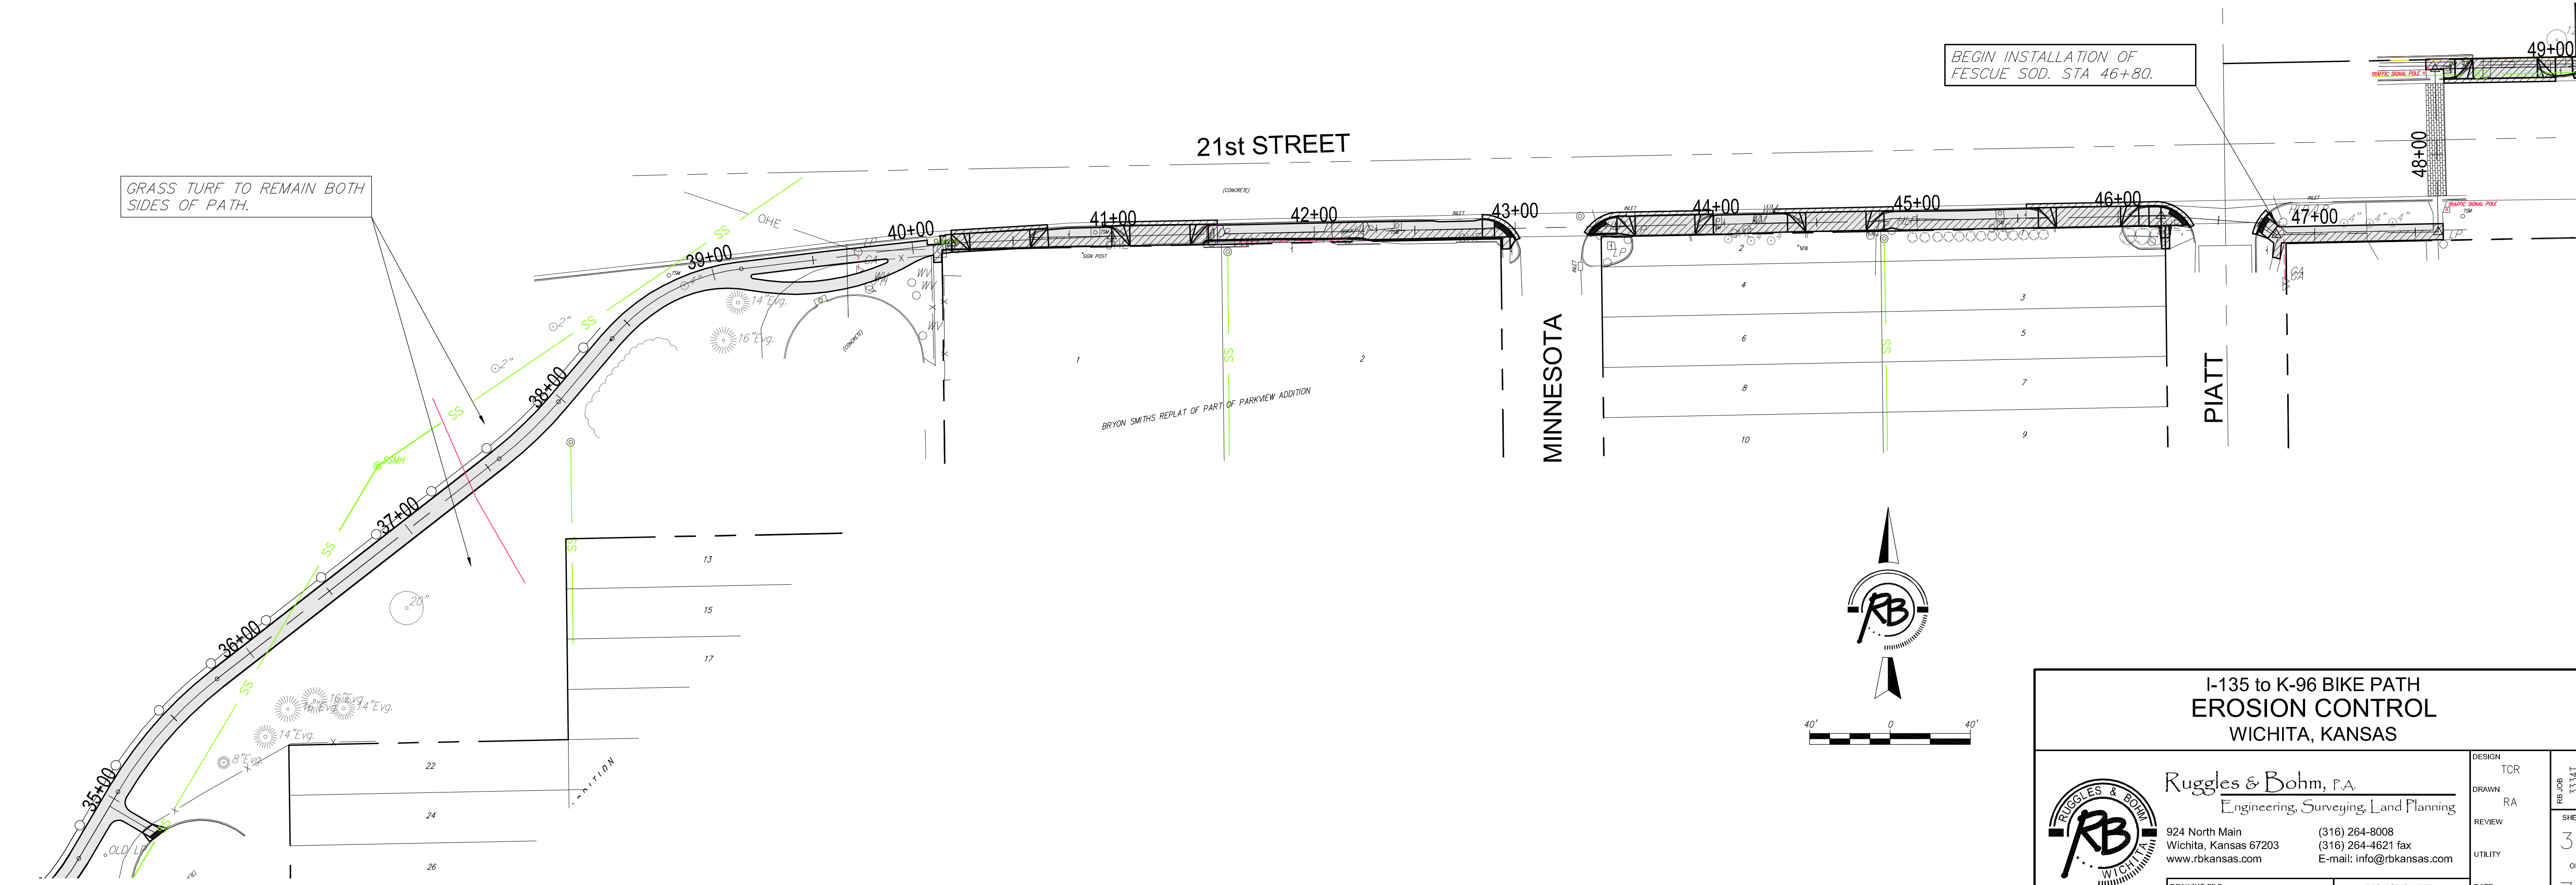

I-135 to K-96 BIKE PATH EROSION CONTROL WICHITA, KANSAS		DESIGN TCR
 Ruggles & Bohm, P.A. Engineering, Surveying, Land Planning		DRAWN RA
924 North Main Wichita, Kansas 67203 www.rbkansas.com		REVIEW TCR
(316) 264-8008 (316) 264-4621 fax E-mail: info@rbkansas.com		UTILITY TCR
DRAWING FILE Engineering Base {Erosion 2}	PROJECT NUMBER	DATE
		SHEET 39 OF 72