


Total Volume Table						
Station	Fill Area	Cut Area	Fill Volume	Cut Volume	Cumulative Fill Vol	Cumulative Cut Vol
0+10.00	161.89	9.86	0.00	0.00	0.00	0.00
0+25.00	76.53	431.67	66.23	122.65	66.23	122.65
0+50.00	60.95	1962.90	63.65	1108.60	129.88	1231.25
0+64.62	54.92	2468.97	31.37	1199.90	161.25	2431.15
1+00.00	58.46	2007.04	74.29	2932.60	235.54	5363.75
1+50.00	79.03	1785.37	127.30	3511.49	362.84	8875.24
2+00.00	62.64	2324.53	131.18	3805.46	494.01	12680.70
2+50.00	55.31	1991.17	109.22	3996.02	603.23	16676.72
2+75.00	50.42	830.66	48.95	1306.41	652.18	17983.13
3+00.00	3.68	34.41	25.05	400.50	677.23	18383.63

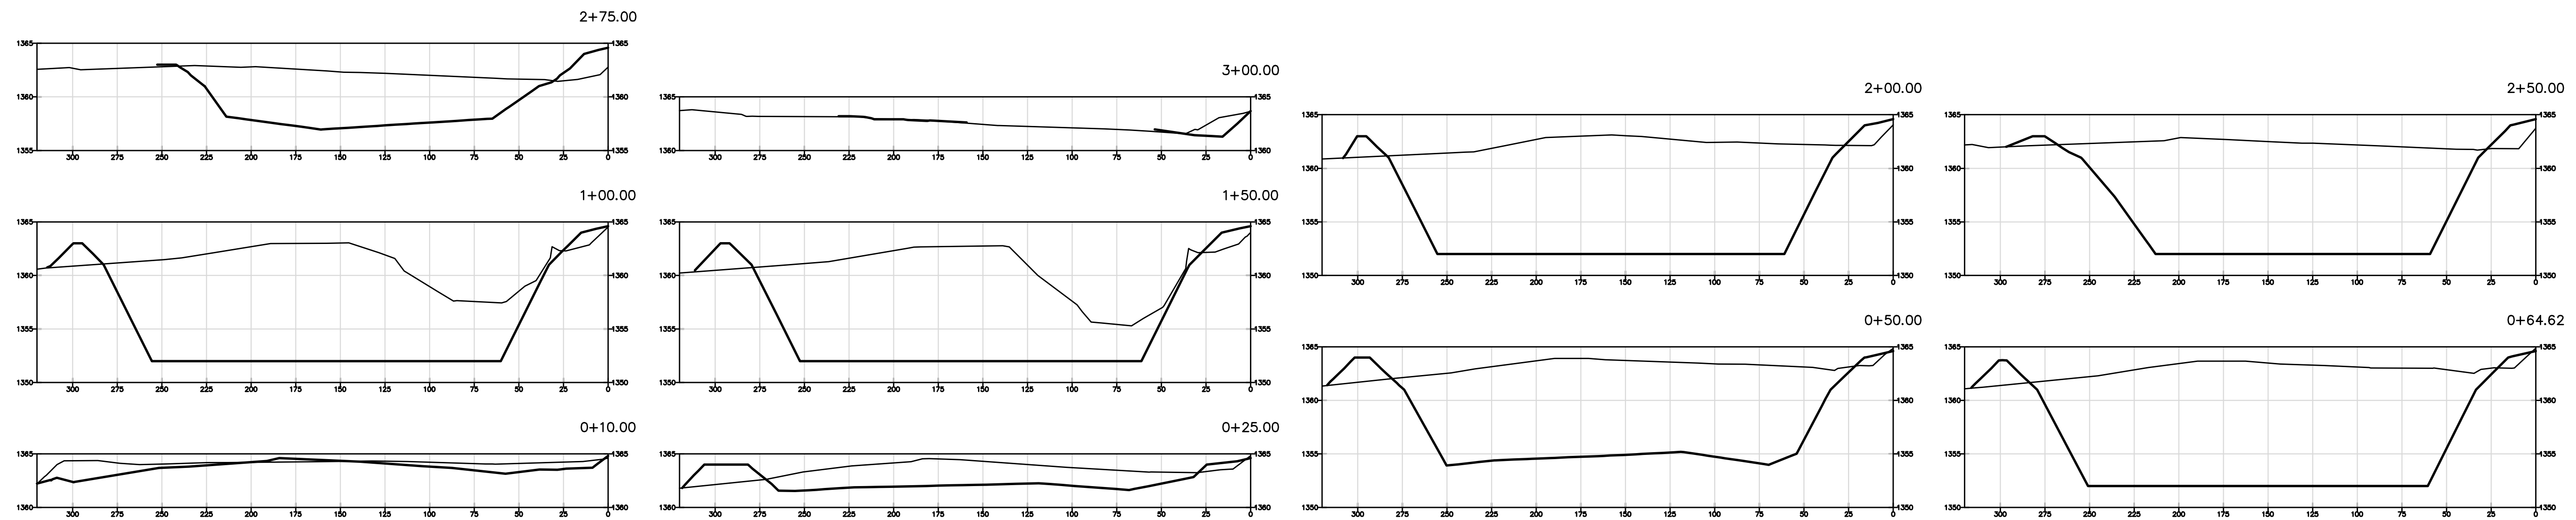

POND "B"  
RESERVE "D"