


PROJECT NO.	YEAR	SHEET NO.	TOTAL SHEETS
35-08389-000-042		35	50

43.99'
C=23
CF=0
LF=23

NOTE BOOK NO.	TEMPLATE AREAS CHECKED

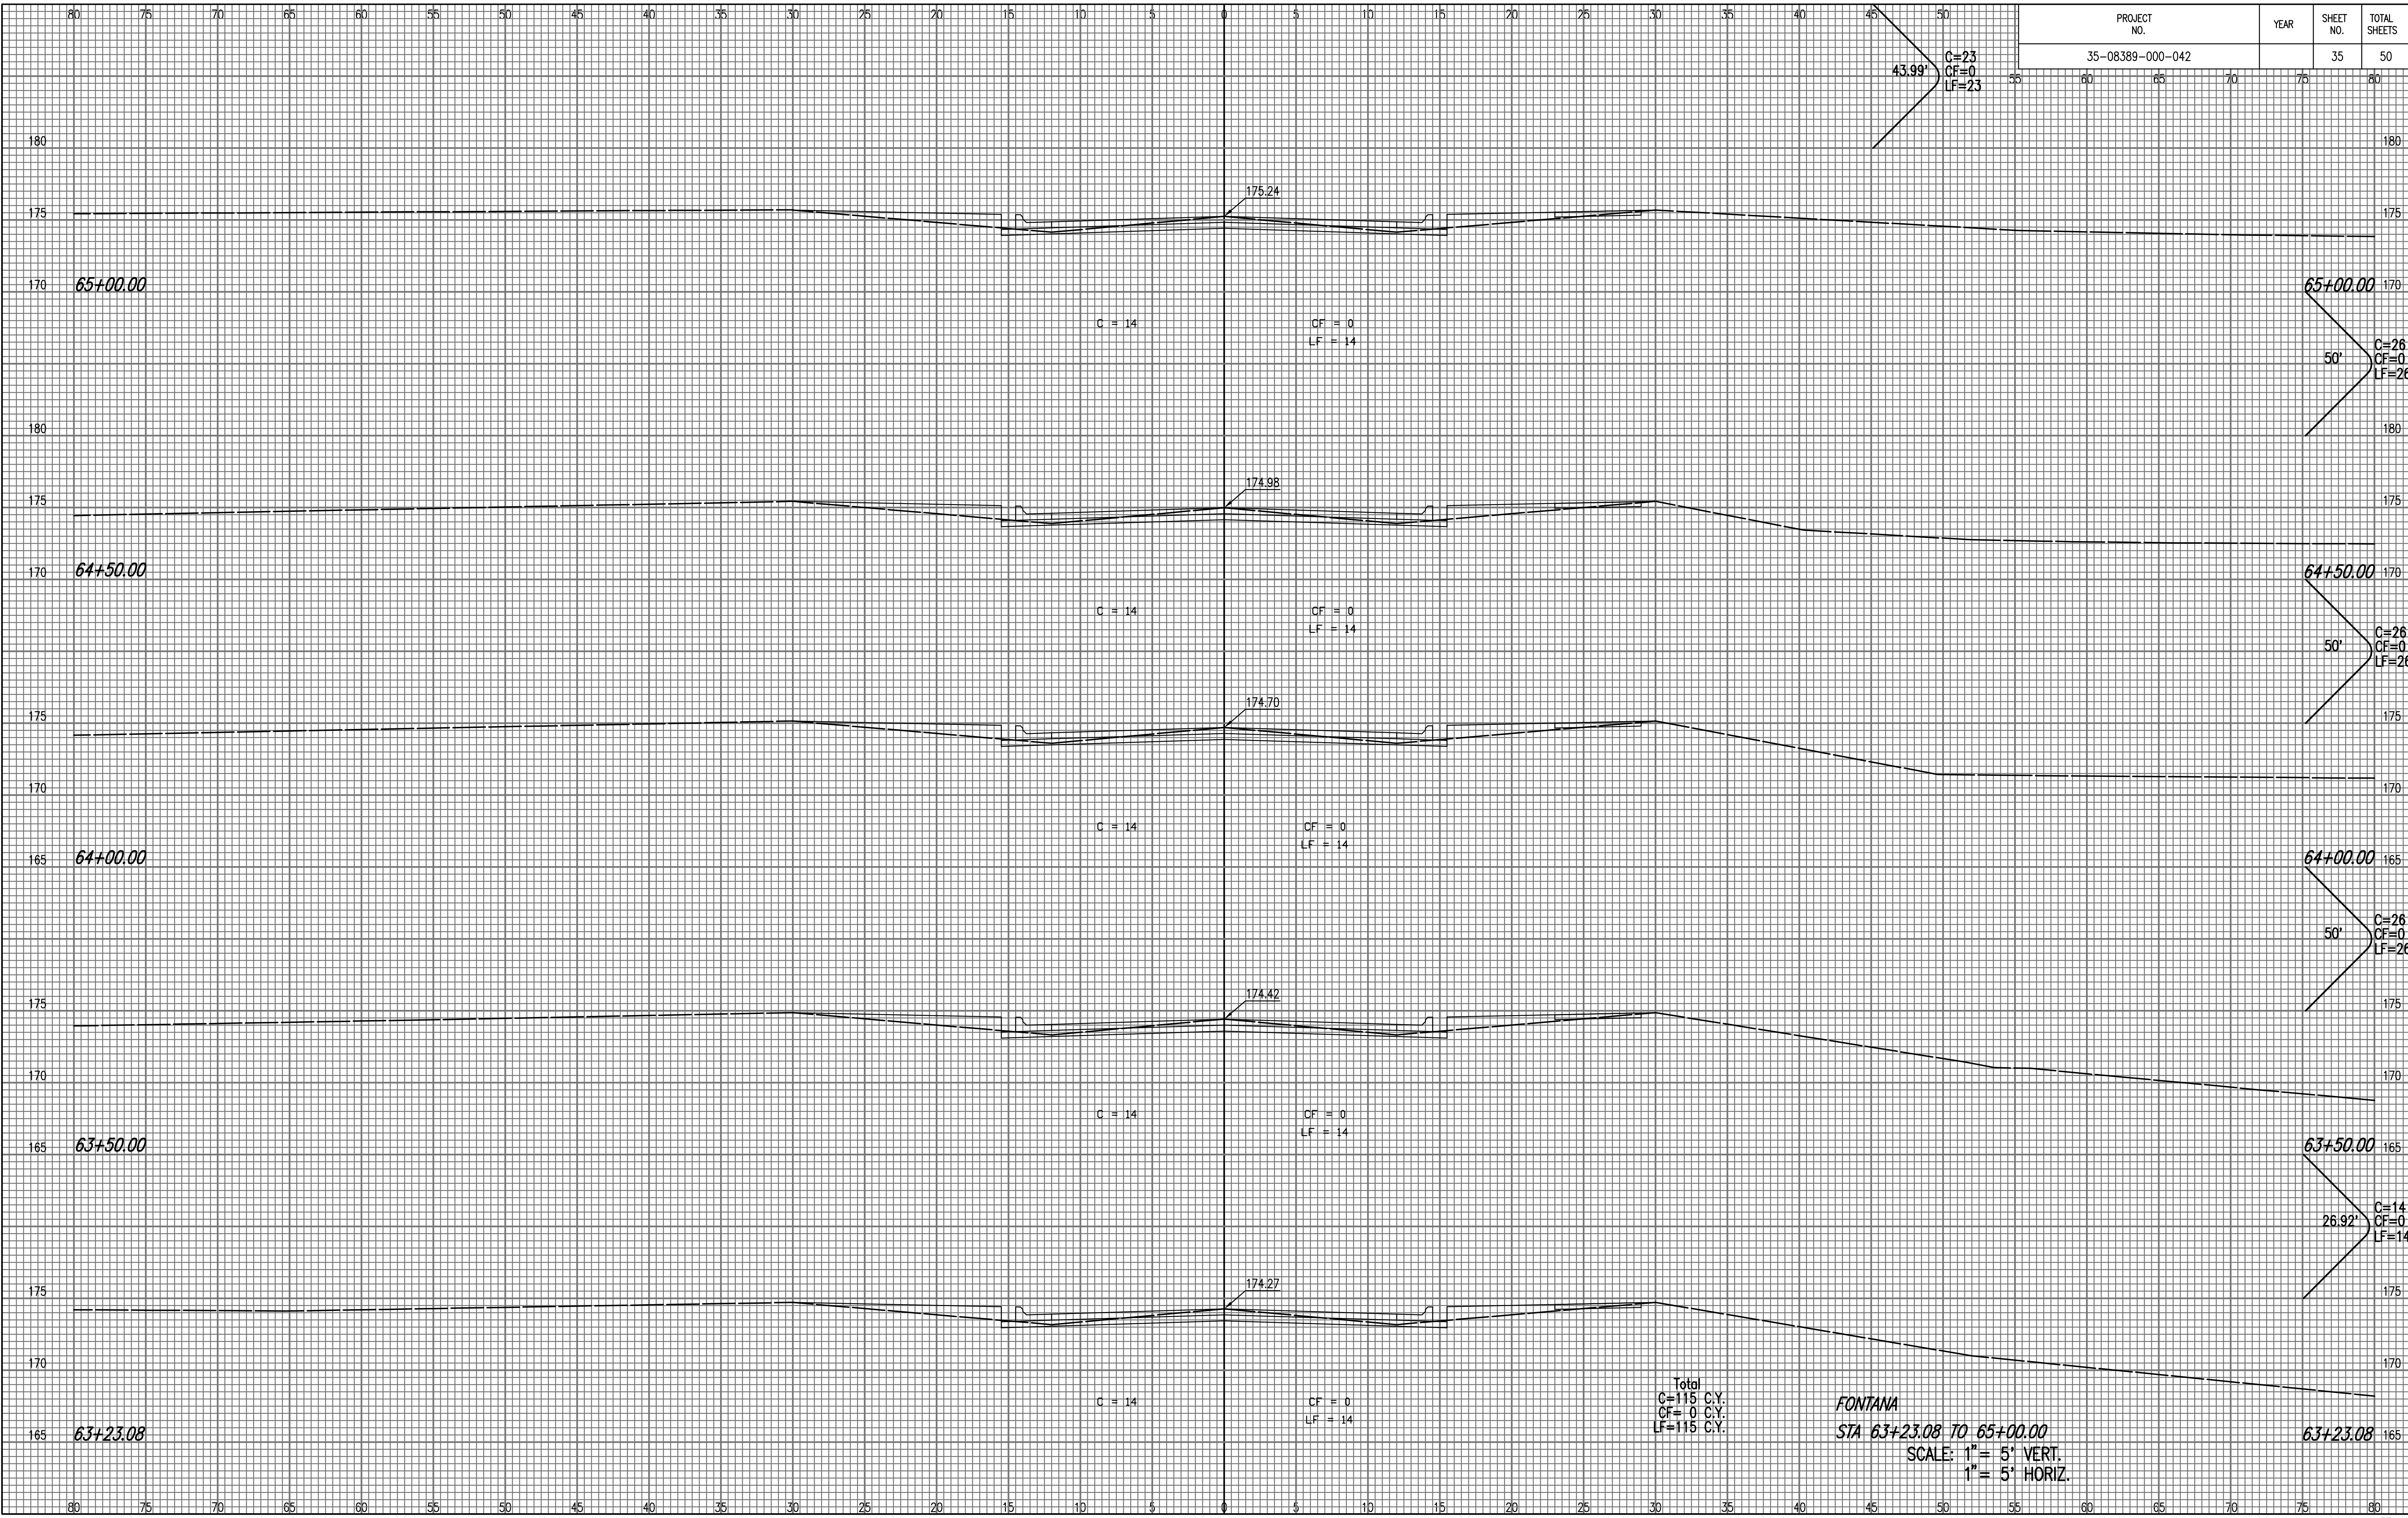

FONTANA
STA 63+23.08 TO 65+00.00
SCALE: 1" = 5' VERT.
1" = 5' HORIZ.

Saved: 09-30-2010 2:46:10 PM by: BJS
Plot Scale: 1:1 11-02-2010 4:03:44 PM by: BILL J. SCDSON
C:\2009\08389\000\XSEC\FONTANA\3004