


PROJECT NO.	YEAR	SHEET NO.	TOTAL SHEETS
35-08389-000-042		38	50

25' C=11
CF=0
LF=13

NOTE BOOK NO.	TEMPLATE AREAS CHECKED

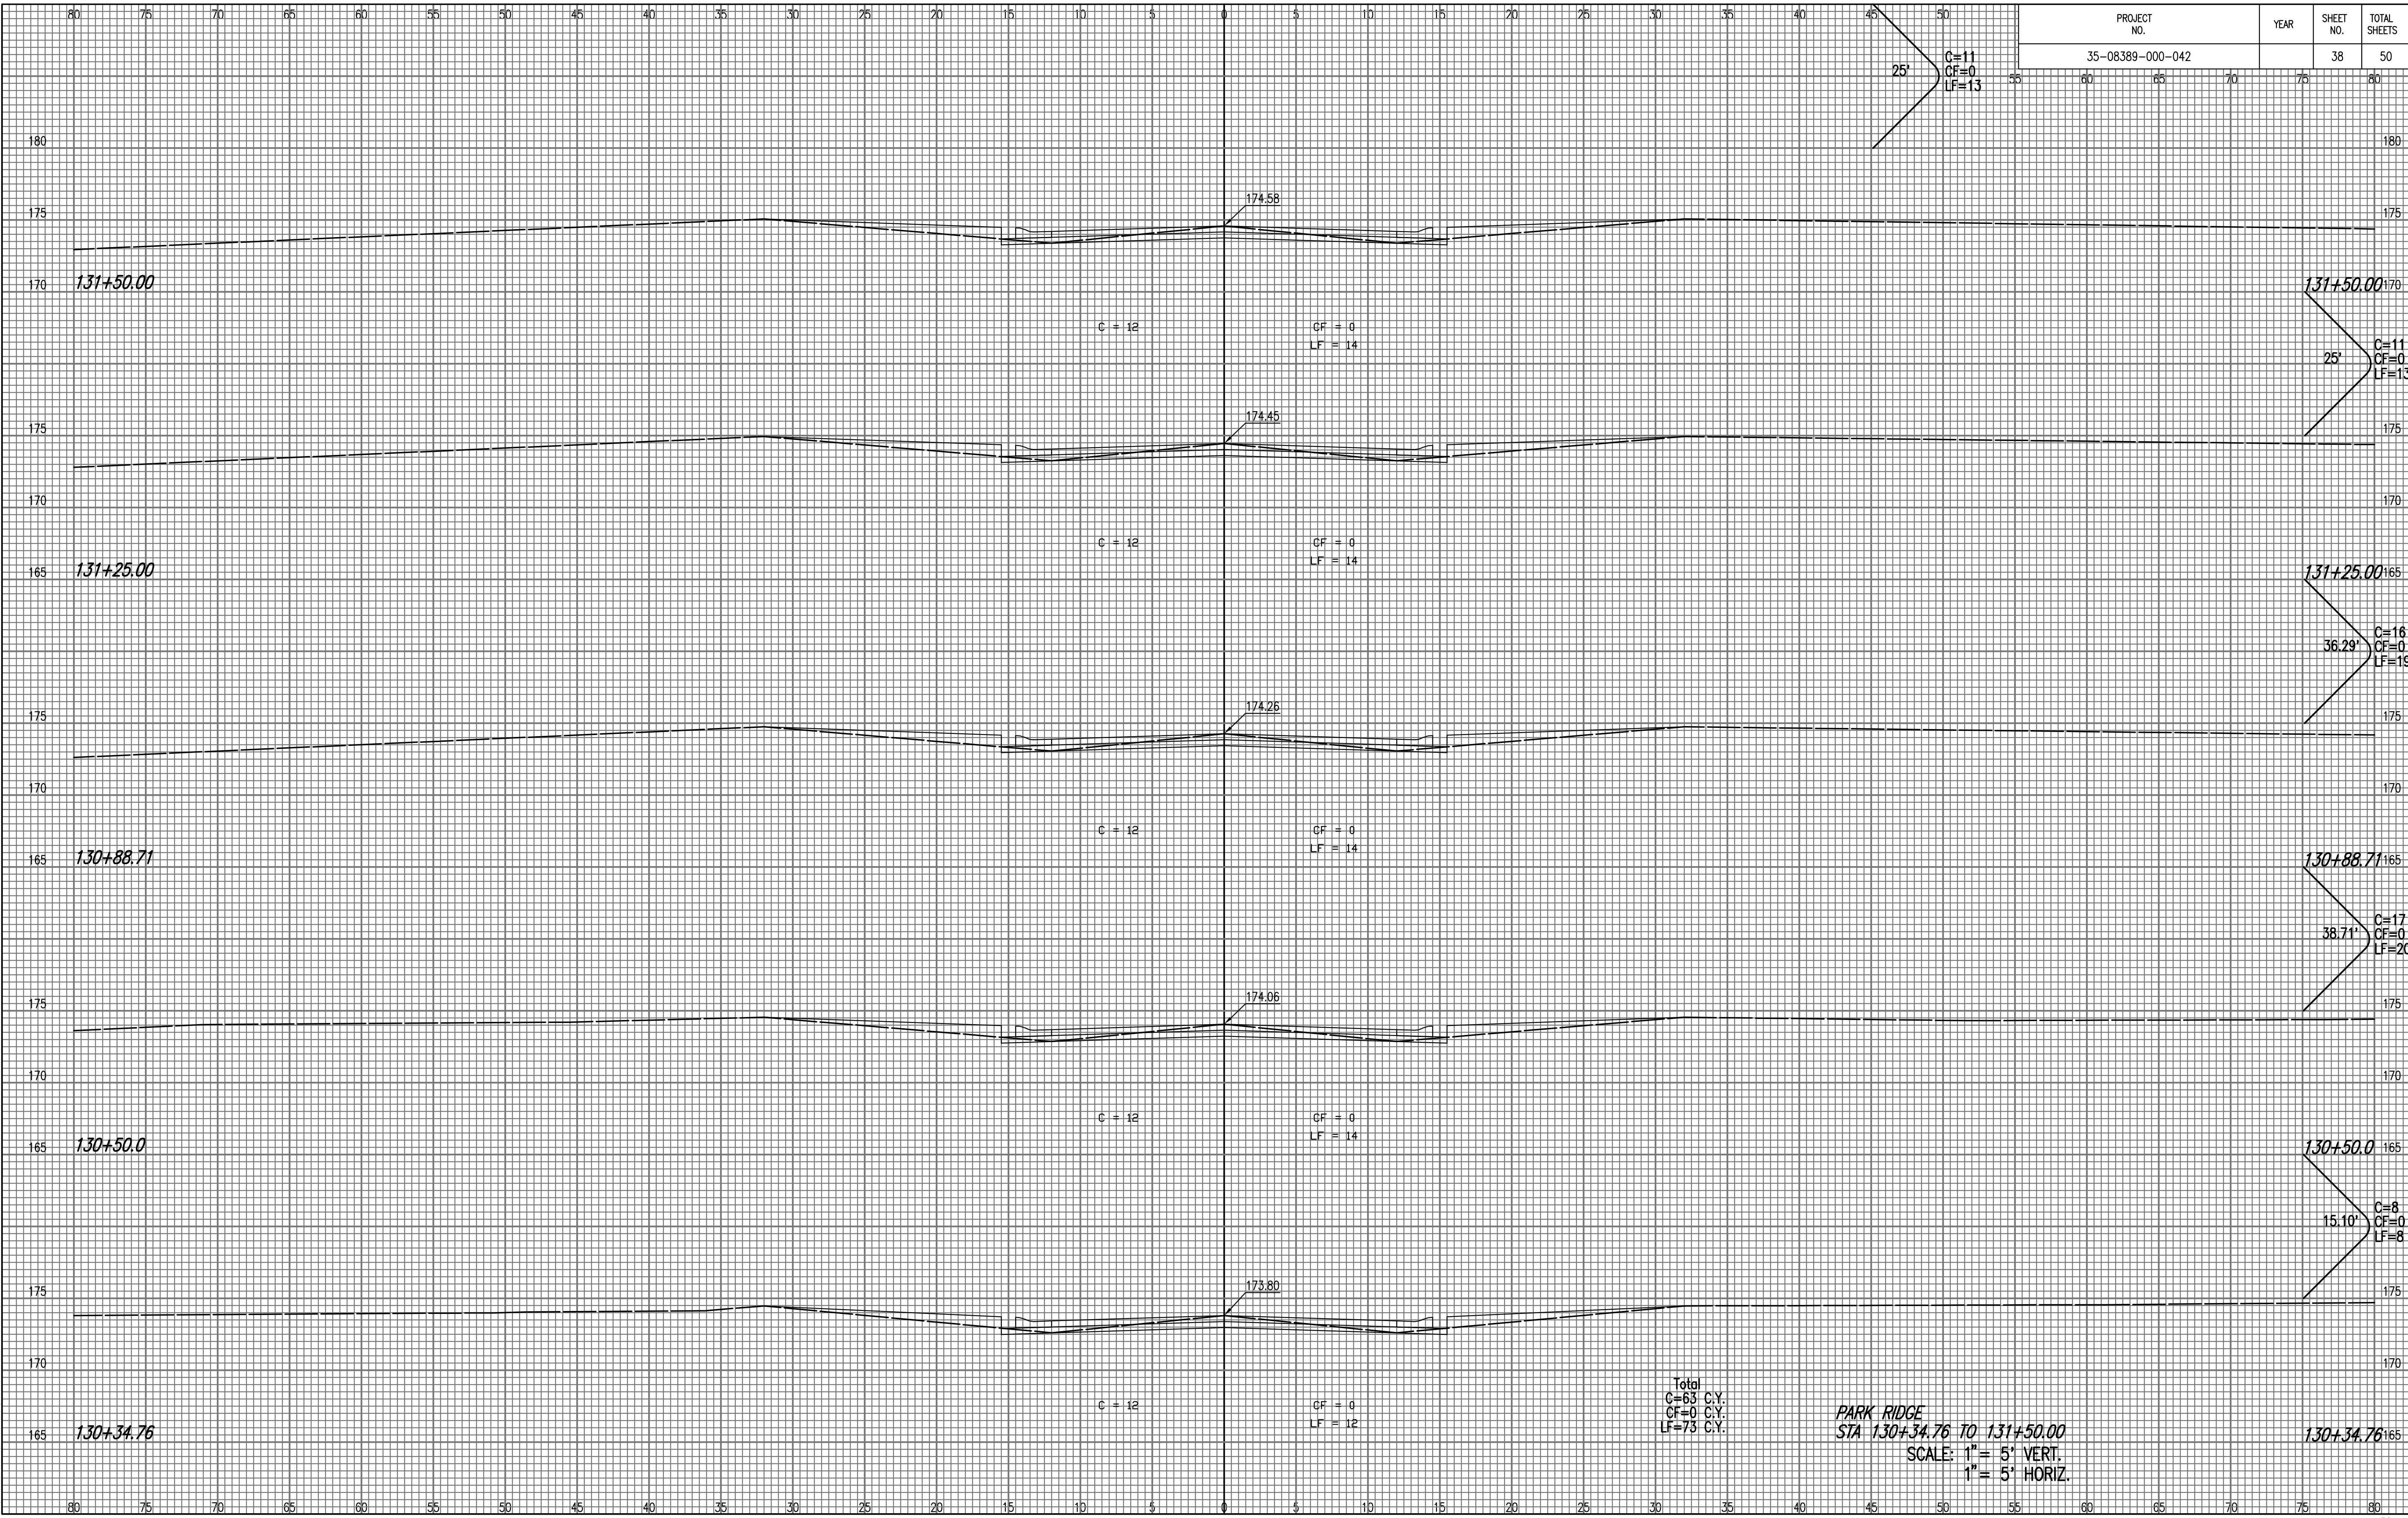

Total
C=63 C.Y.
CF=0 C.Y.
LF=73 C.Y.

PARK RIDGE
STA 130+34.76 TO 131+50.00
SCALE: 1" = 5' VERT.
1" = 5' HORIZ.

Saved: 09-30-2010 2:55:13 PM by: BIS
Plot Scale: 1:1 11-02-2010 4:06:37 PM by: BILL J. SCOSON
C:\2009\08389\000\3508389.PAR - CHAMBERS 3/01