


PROJECT NO.	YEAR	SHEET NO.	TOTAL SHEETS
35-08389-000-042		39	50

50' C=22  
CF=0  
LF=26

NOTE BOOK NO.	TEMPLATE AREAS CHECKED

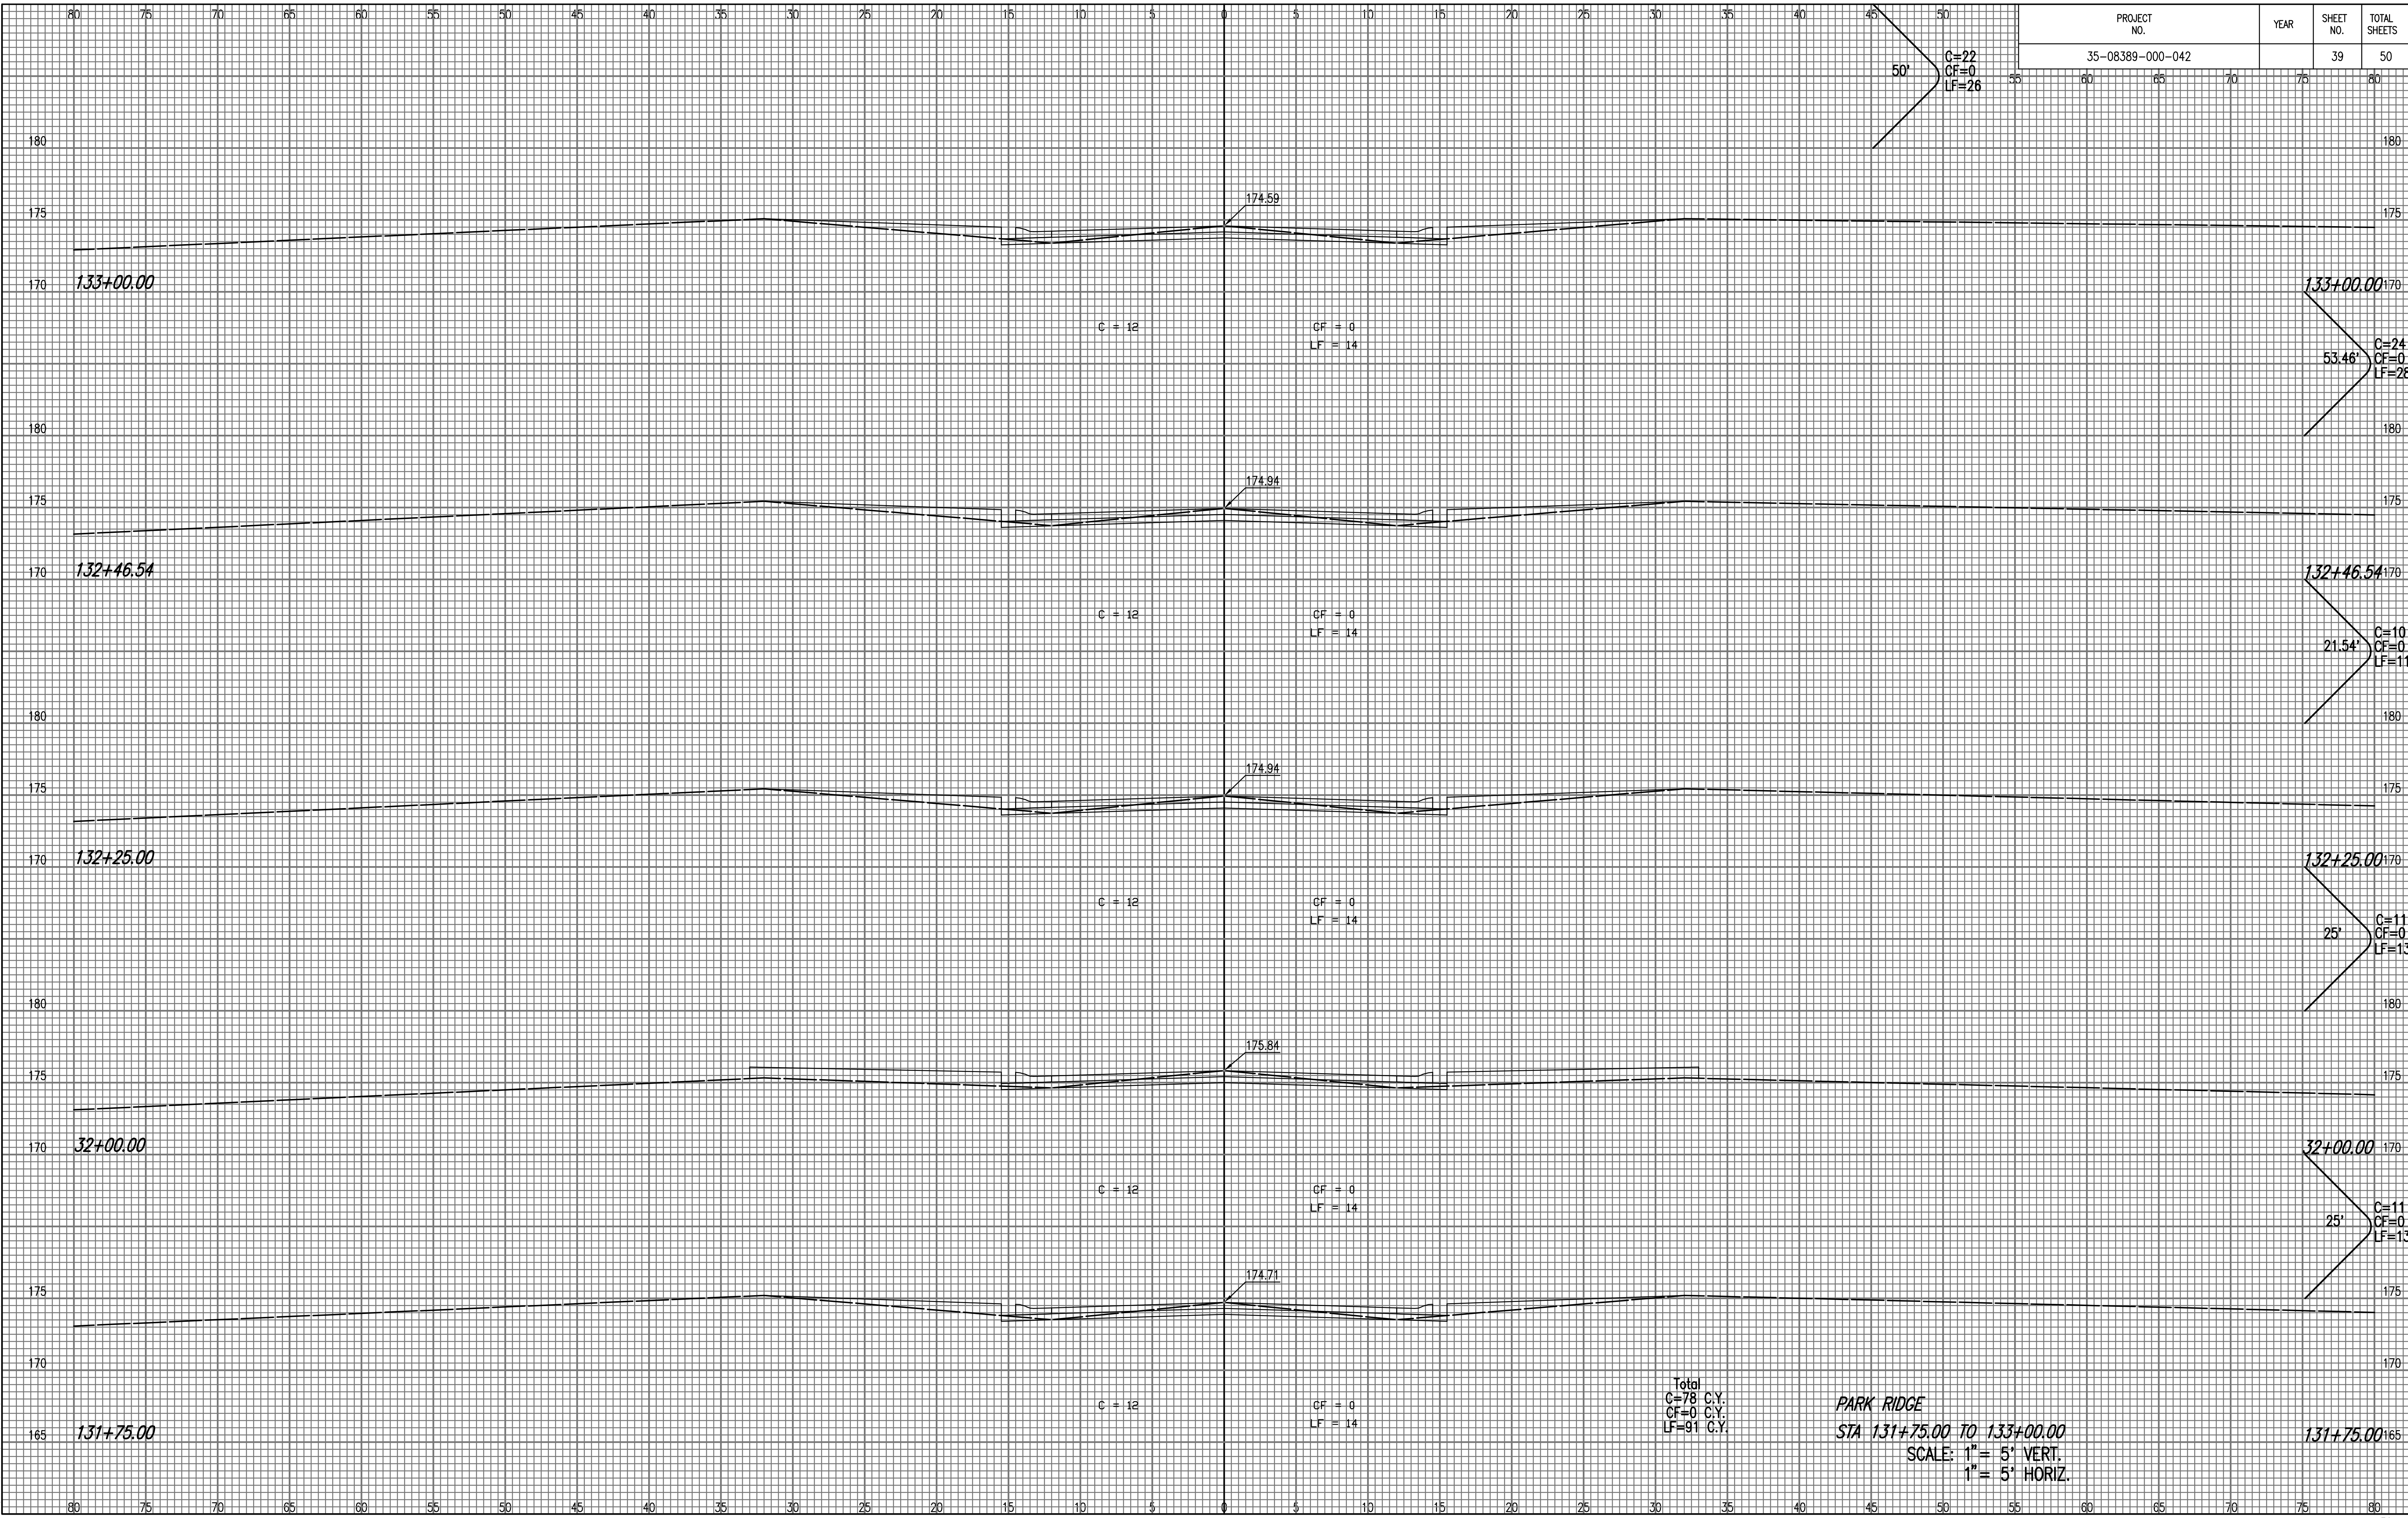

Total  
C=78 C.Y.  
CF=0 C.Y.  
LF=91 C.Y.

**PARK RIDGE**  
STA 131+75.00 TO 133+00.00  
SCALE: 1" = 5' VERT.  
1" = 5' HORIZ.

Scaled 09-30-2010 2:55:11 PM by BJS  
 Plot Scale 1:1 11-02-2010 4:06:02 PM by BILL J. SCOSON  
 C:\2009\08389\000\3508389.PAR - CHAMBERS 3/02