


PROJECT NO.	YEAR	SHEET NO.	TOTAL SHEETS
35-08389-000-042		40	50

25' C=11
CF=0
LF=13

NOTE BOOK NO.	TEMPLATE AREAS CHECKED

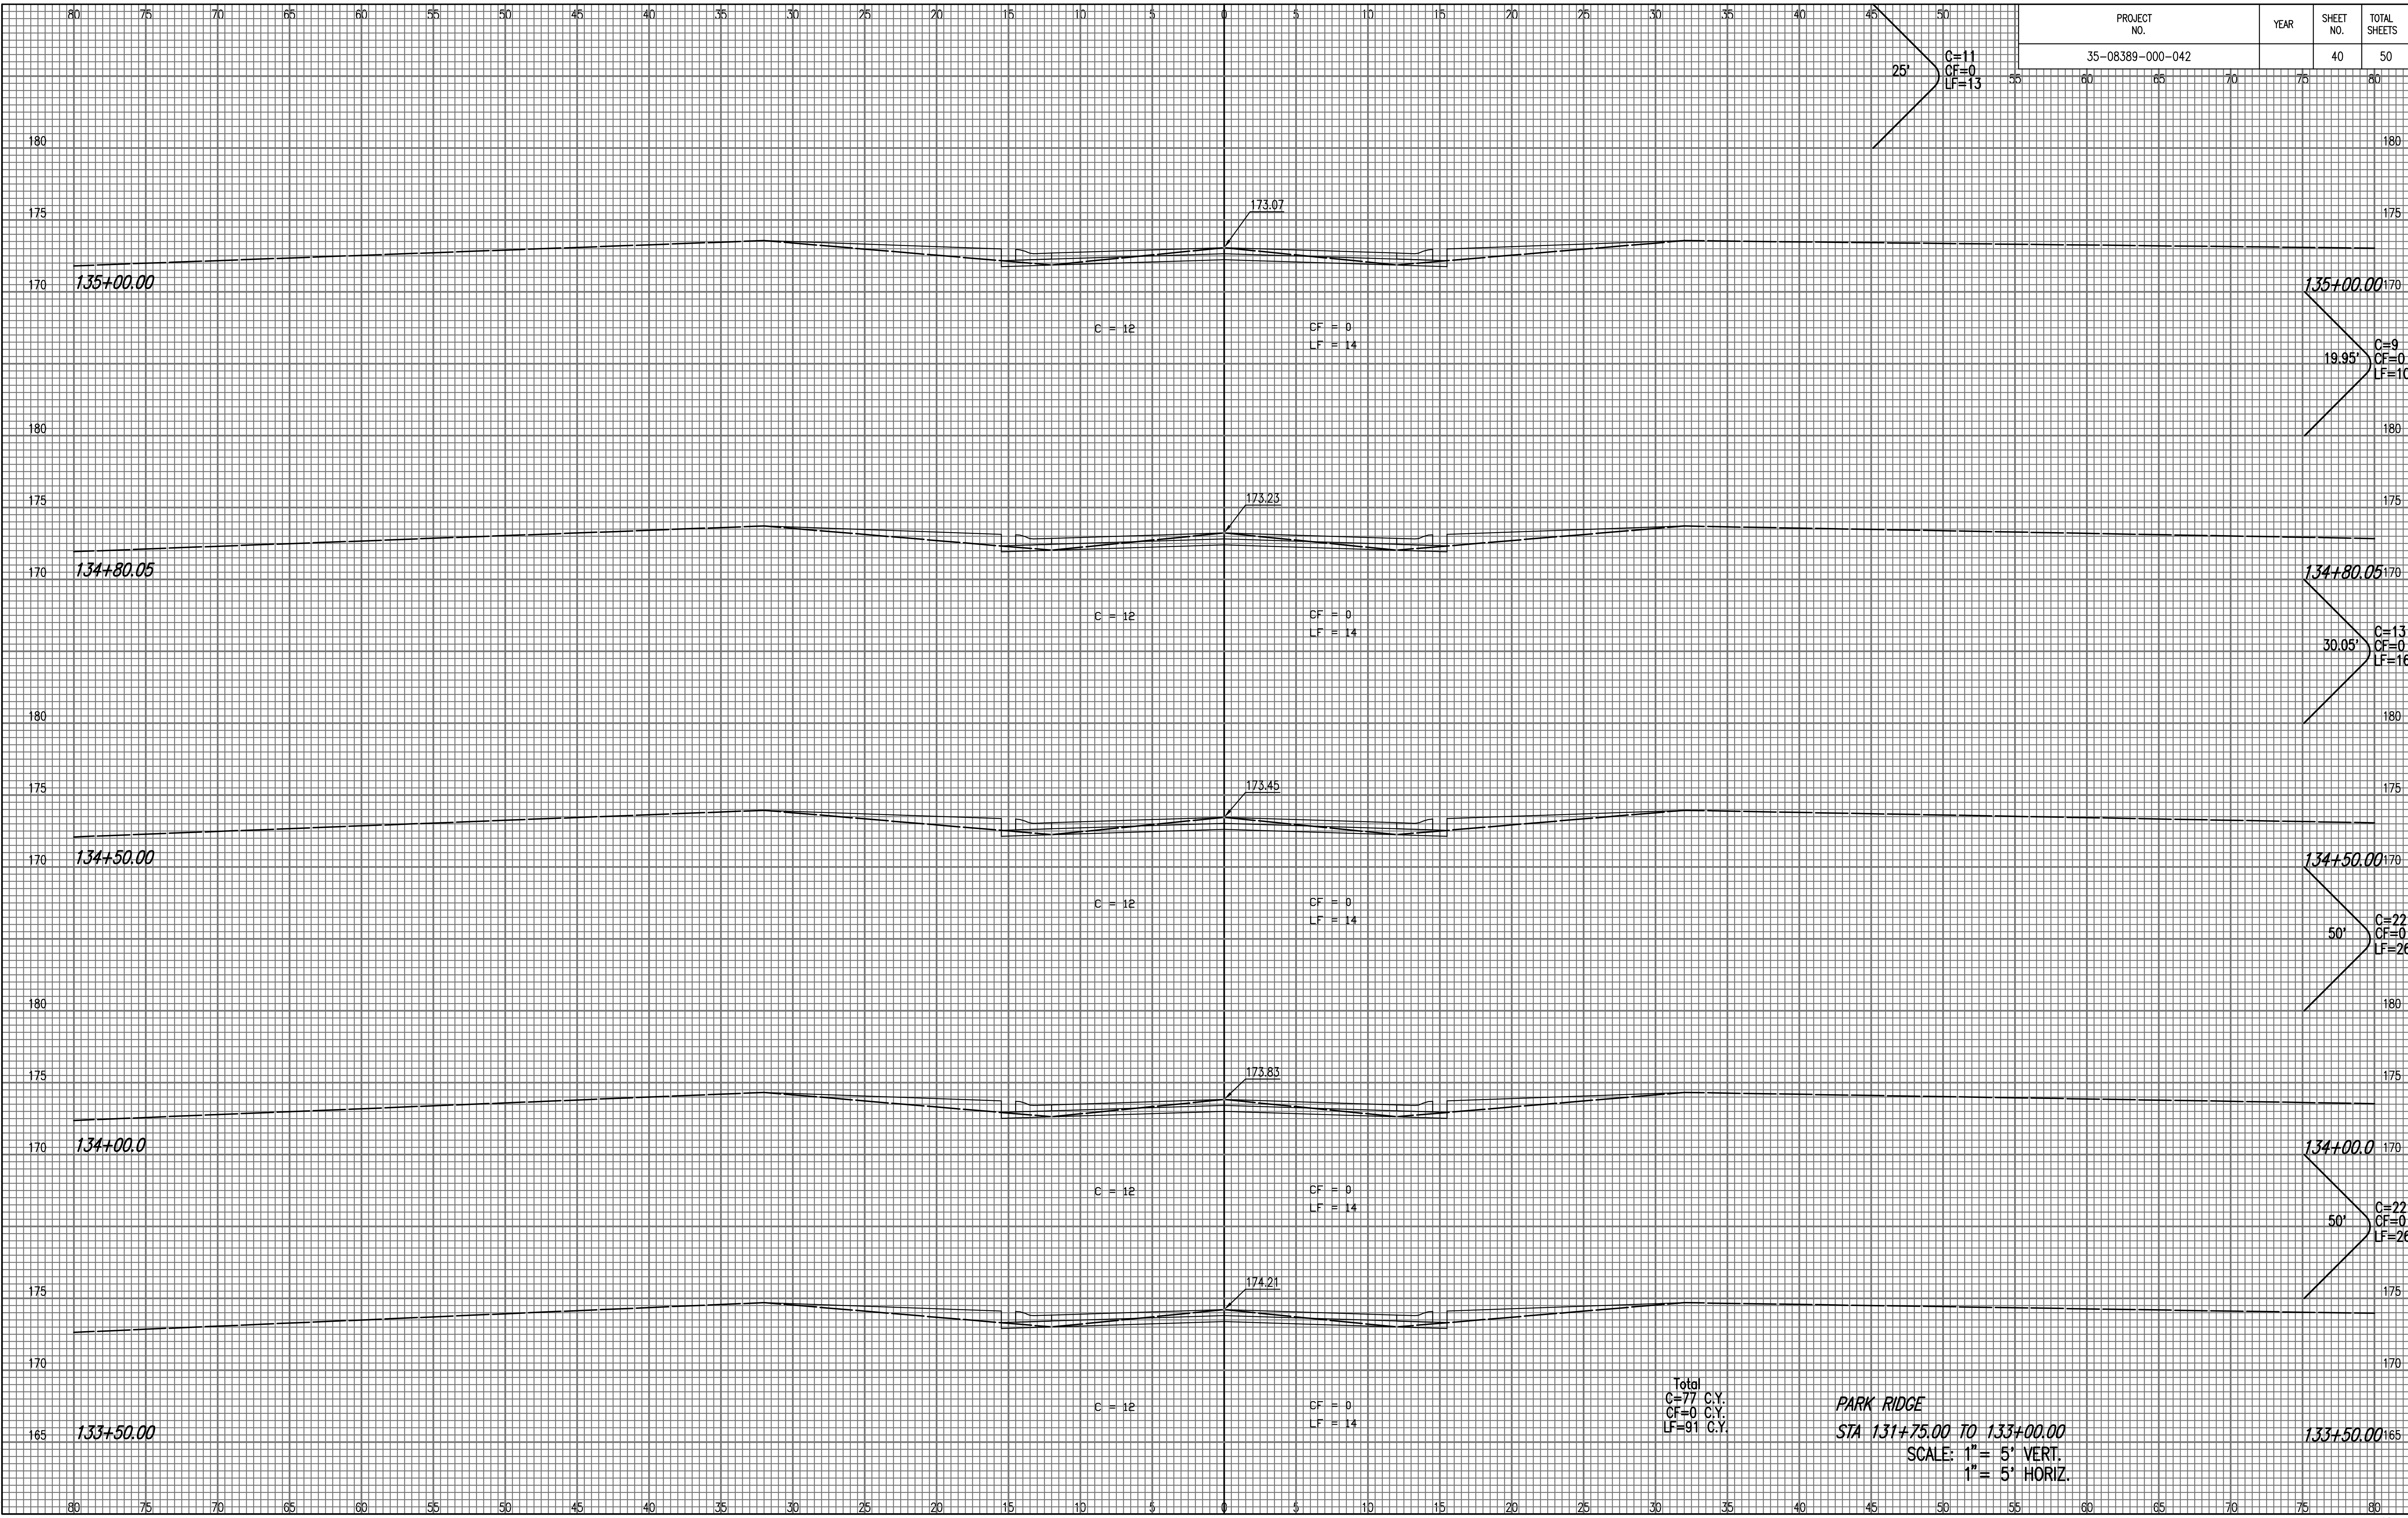

PARK RIDGE
 STA 131+75.00 TO 133+00.00
 SCALE: 1" = 5' VERT.
 1" = 5' HORIZ.

Saved: 09-30-2010 2:55:10 PM by: BIS
 Plot Scale: 1:1 11-02-2010 4:08:50 PM by: BILL J. SCOSON
 O:\2009\08389\000\SSC\PARK RIDGE-CHAMBERS\3003