


PROJECT NO.	YEAR	SHEET NO.	TOTAL SHEETS
35-08389-003-042		26	29

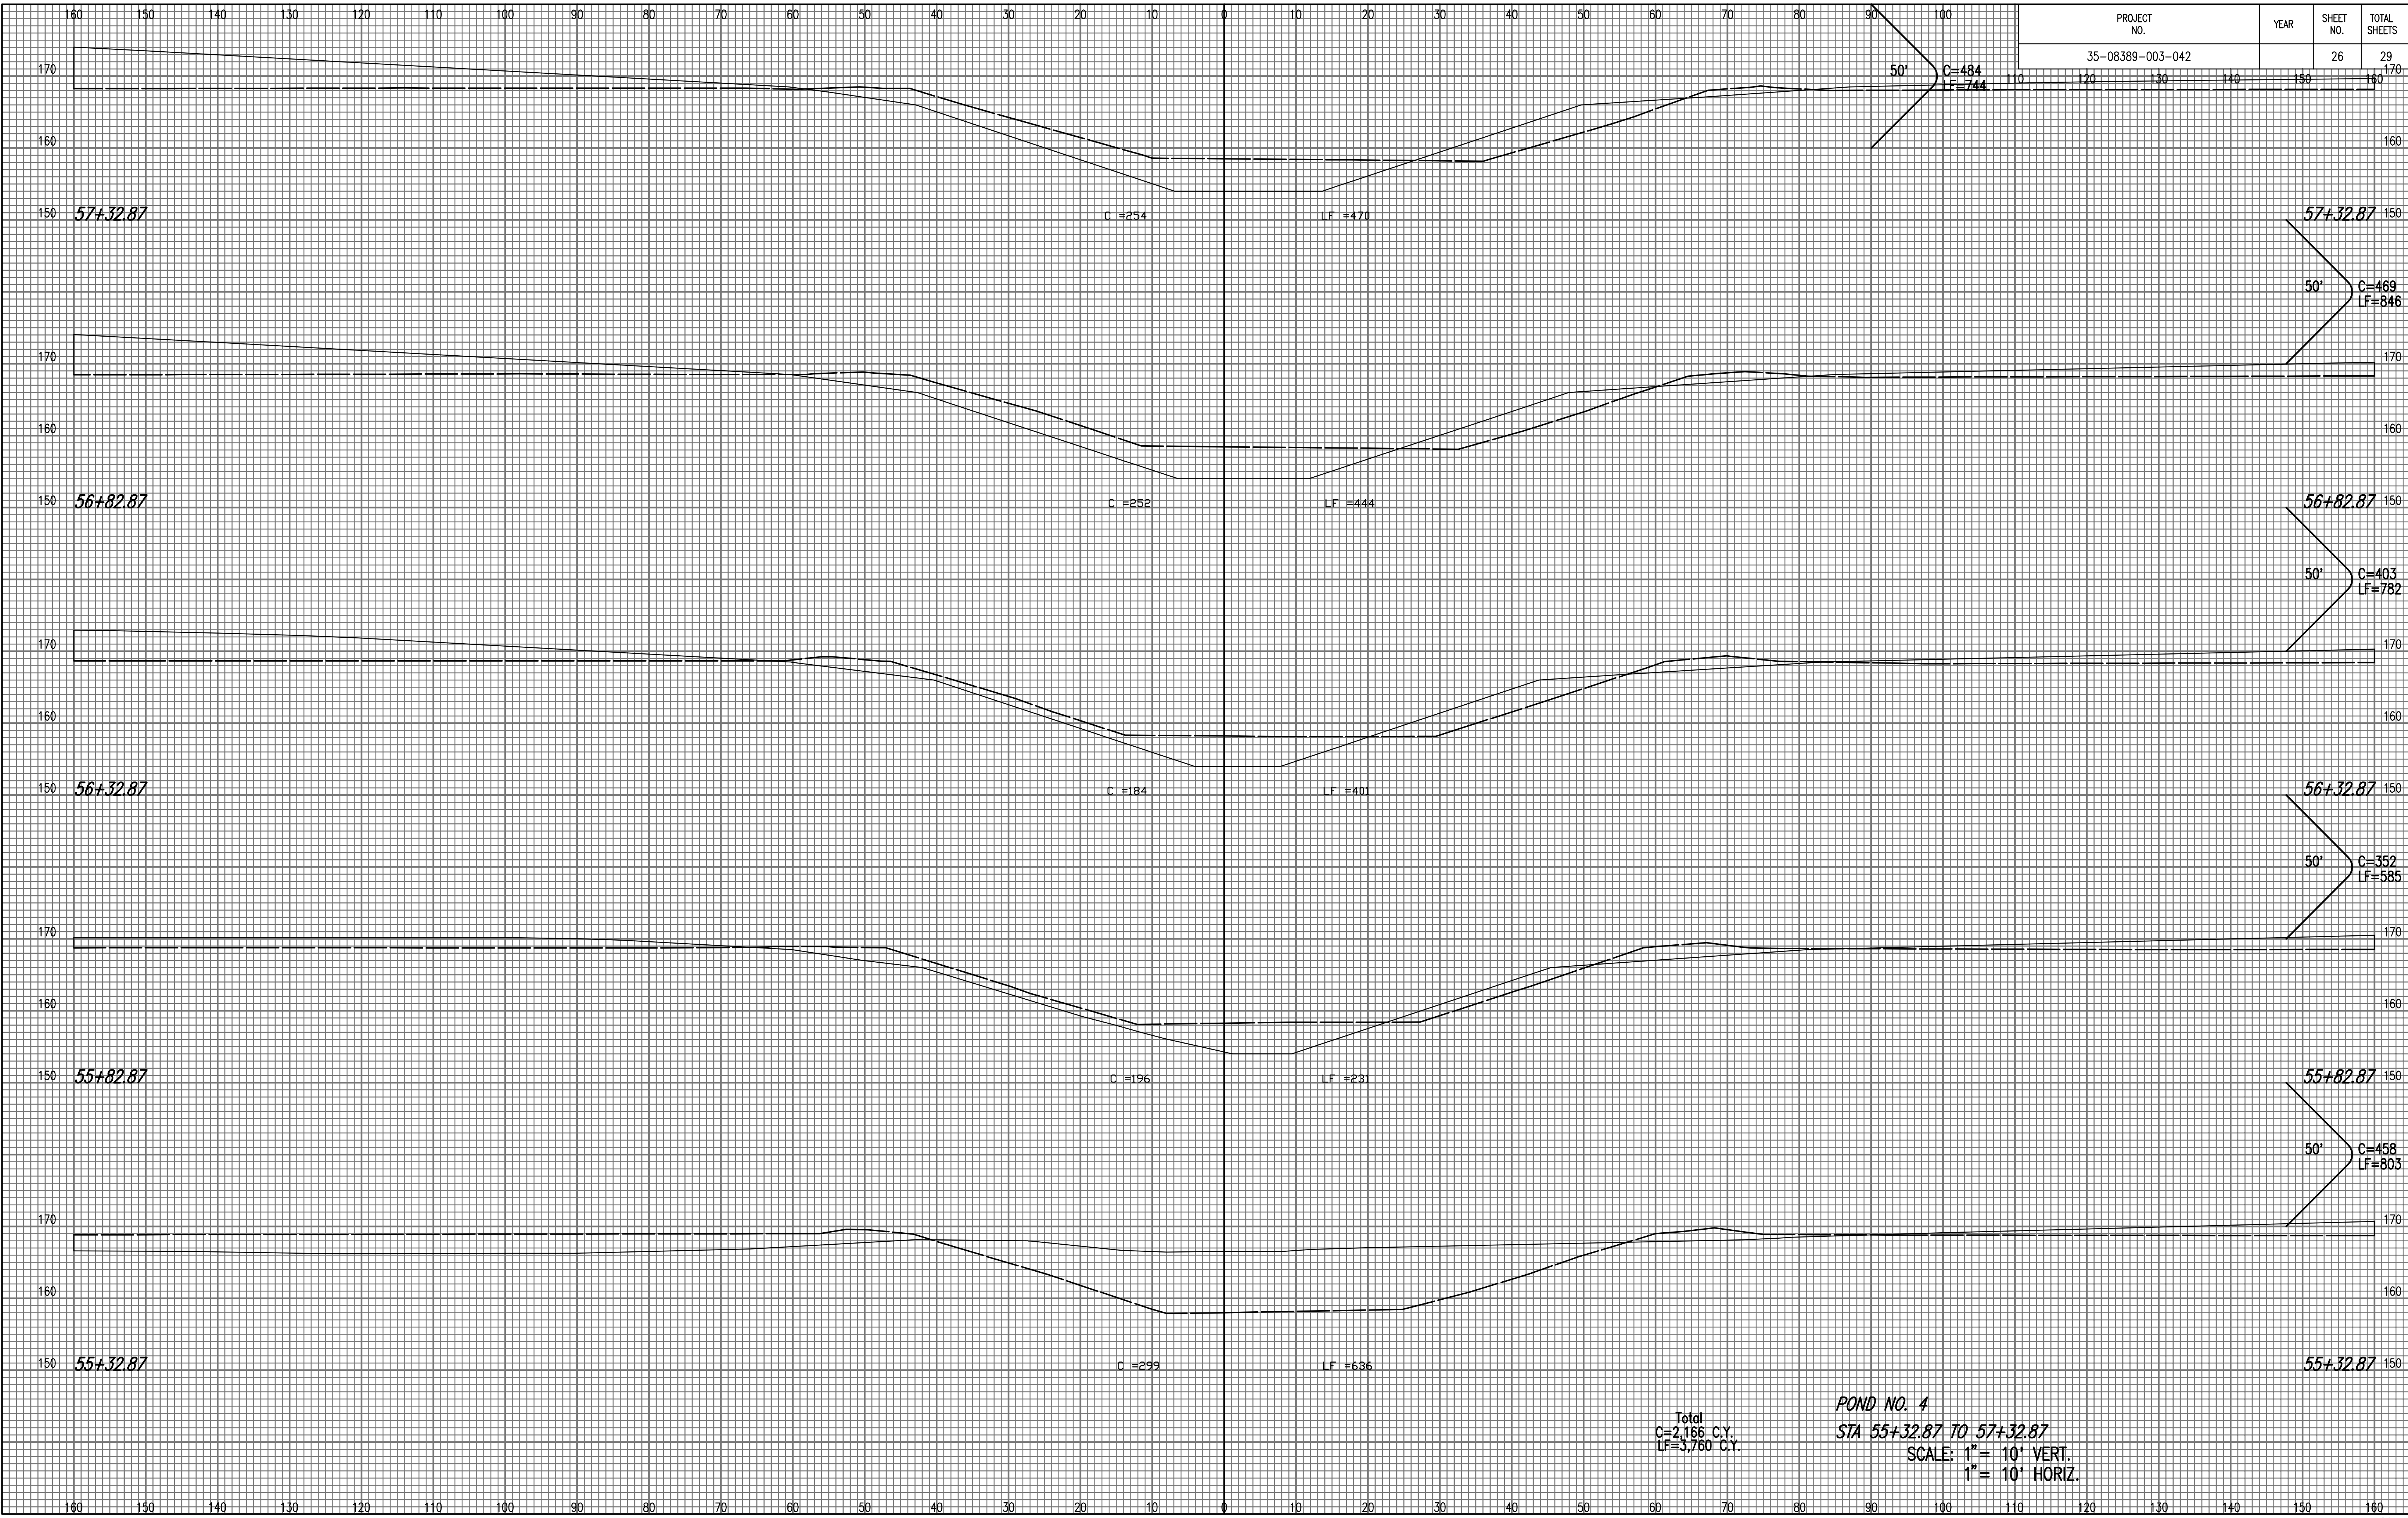

NOTE BOOK NO.	TEMPLATE AREAS CHECKED

Saved: 09-30-2010 3:27:07 PM by: BJS
 Plot Scale: 1" = 10' VERT. 1" = 10' HORIZ.
 C:\2009\08389\003\SEC0407

Total
 C=2,166 C.Y.
 LF=3,760 C.Y.

POND NO. 4
STA 55+32.87 TO 57+32.87
 SCALE: 1" = 10' VERT.
 1" = 10' HORIZ.