


PROJECT NO.	YEAR	SHEET NO.	TOTAL SHEETS
35-08389-003-042		28	29

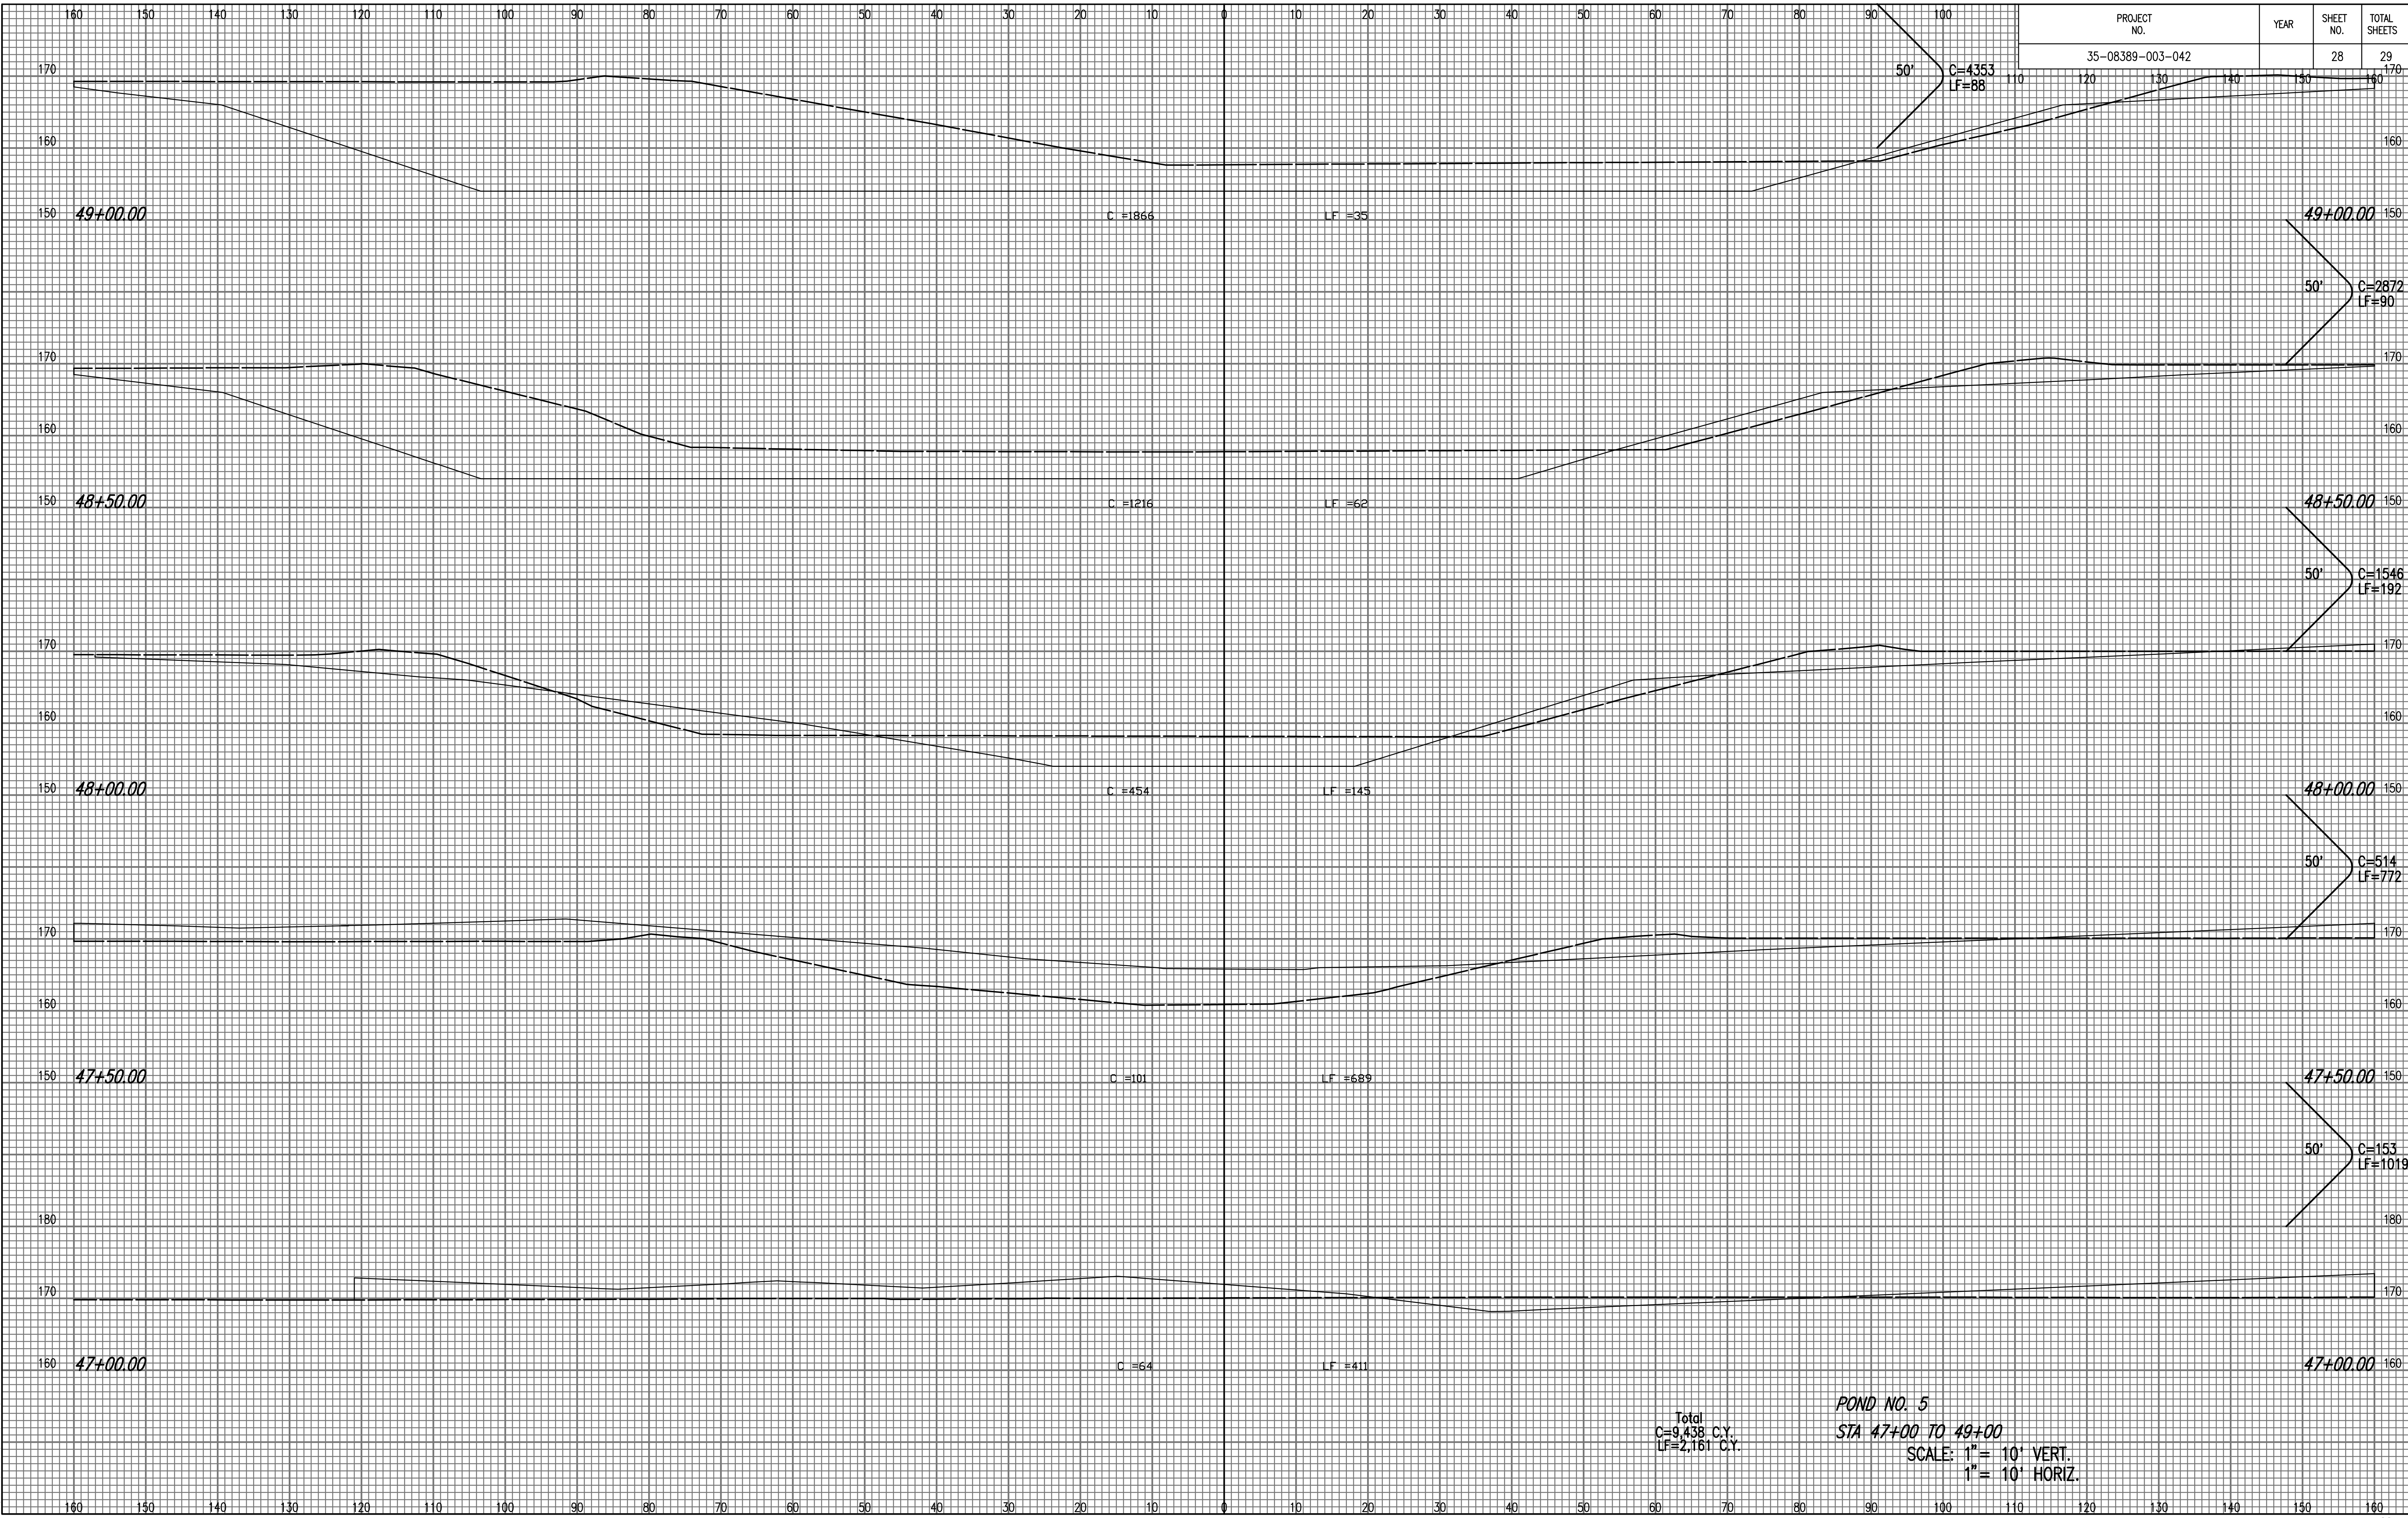

NOTE BOOK NO.	TEMPLATE AREAS CHECKED

Saved: 09-30-2010 3:27:05 PM by: BJS
 Plot Scale: 1" = 10' VERT. 1" = 10' HORIZ.
 C:\2009\08389\003\SEC\009

Total
 C=9,438 C.Y.
 LF=2,161 C.Y.

POND NO. 5
STA 47+00 TO 49+00
 SCALE: 1" = 10' VERT.
 1" = 10' HORIZ.