


PROJECT NO.	YEAR	SHEET NO.	TOTAL SHEETS
35-08389-004-042		21	28

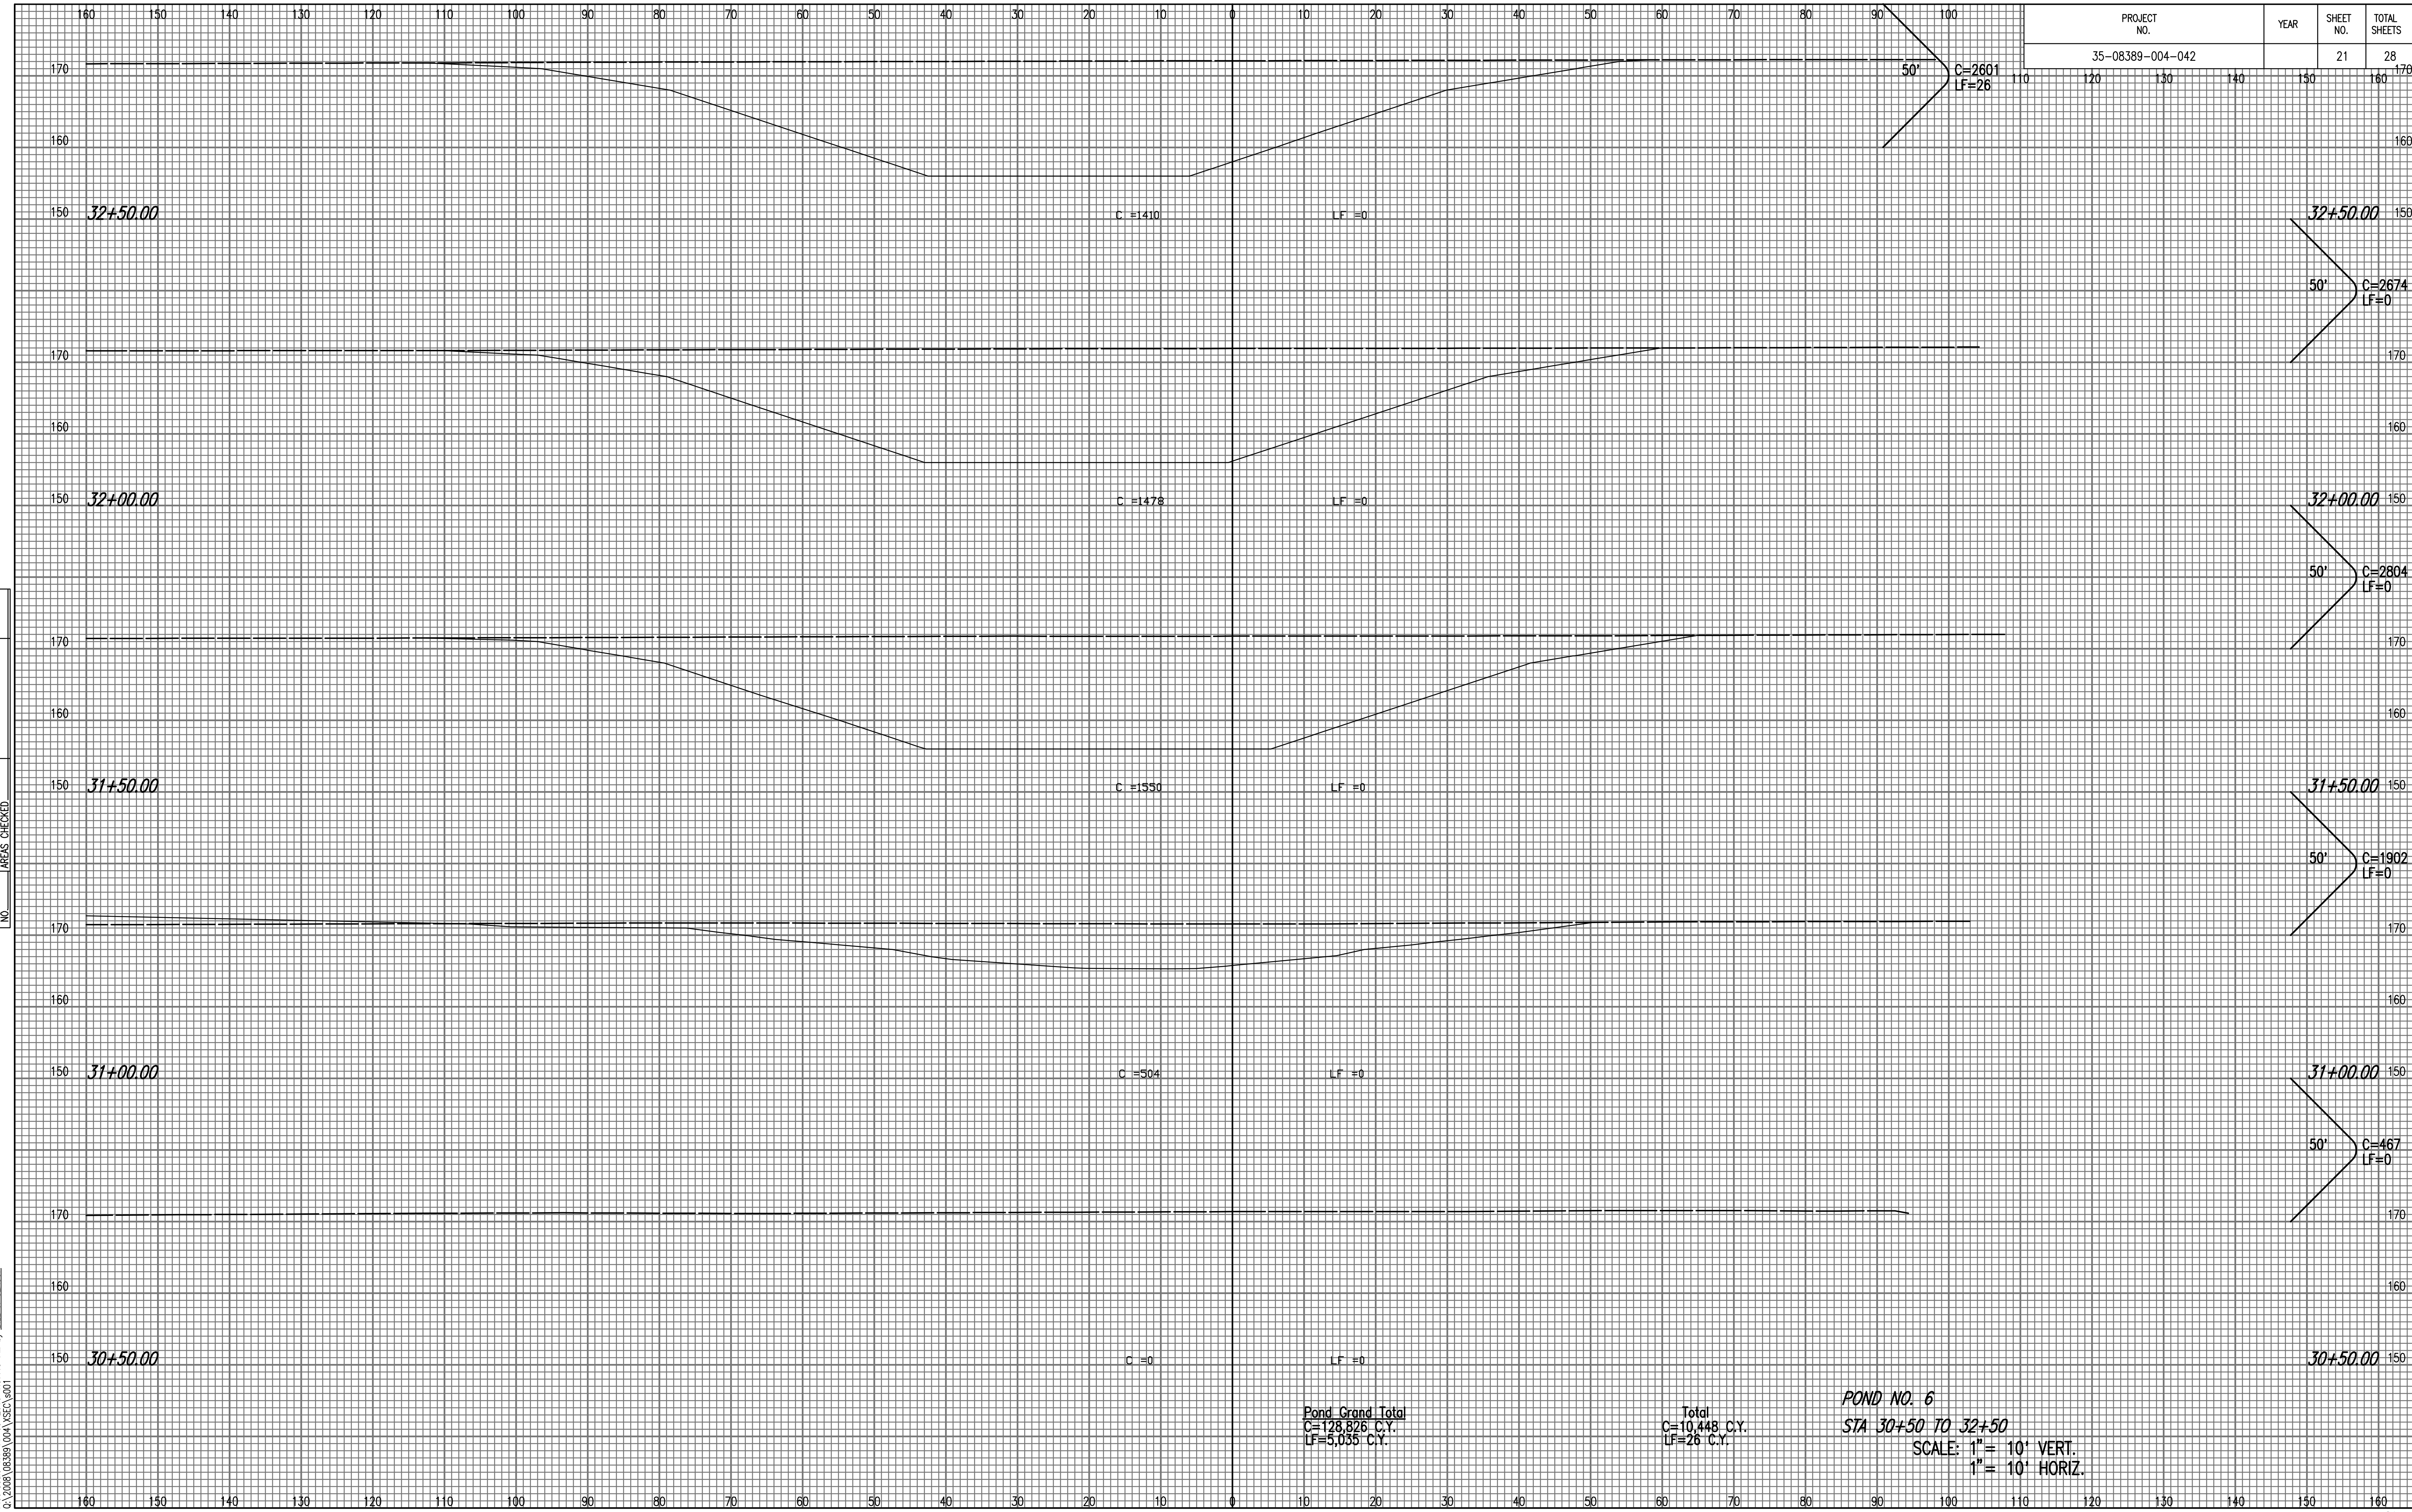

NOTE BOOK NO.	TEMPLATE AREAS CHECKED

Saved: 09-30-2010 3:53:46 PM by: BIS  
 Plot Scale: 1" = 10' VERT. 1" = 10' HORIZ.  
 C:\2009\08389\004\SEC\001

**Pond Grand Total**  
 C=128,826 C.Y.  
 LF=5,055 C.Y.

**Total**  
 C=10,448 C.Y.  
 LF=26 C.Y.

**POND NO. 6**  
**STA 30+50 TO 32+50**  
 SCALE: 1" = 10' VERT.  
 1" = 10' HORIZ.