


PROJECT NO.	YEAR	SHEET NO.	TOTAL SHEETS
35-08389-004-042		22	28

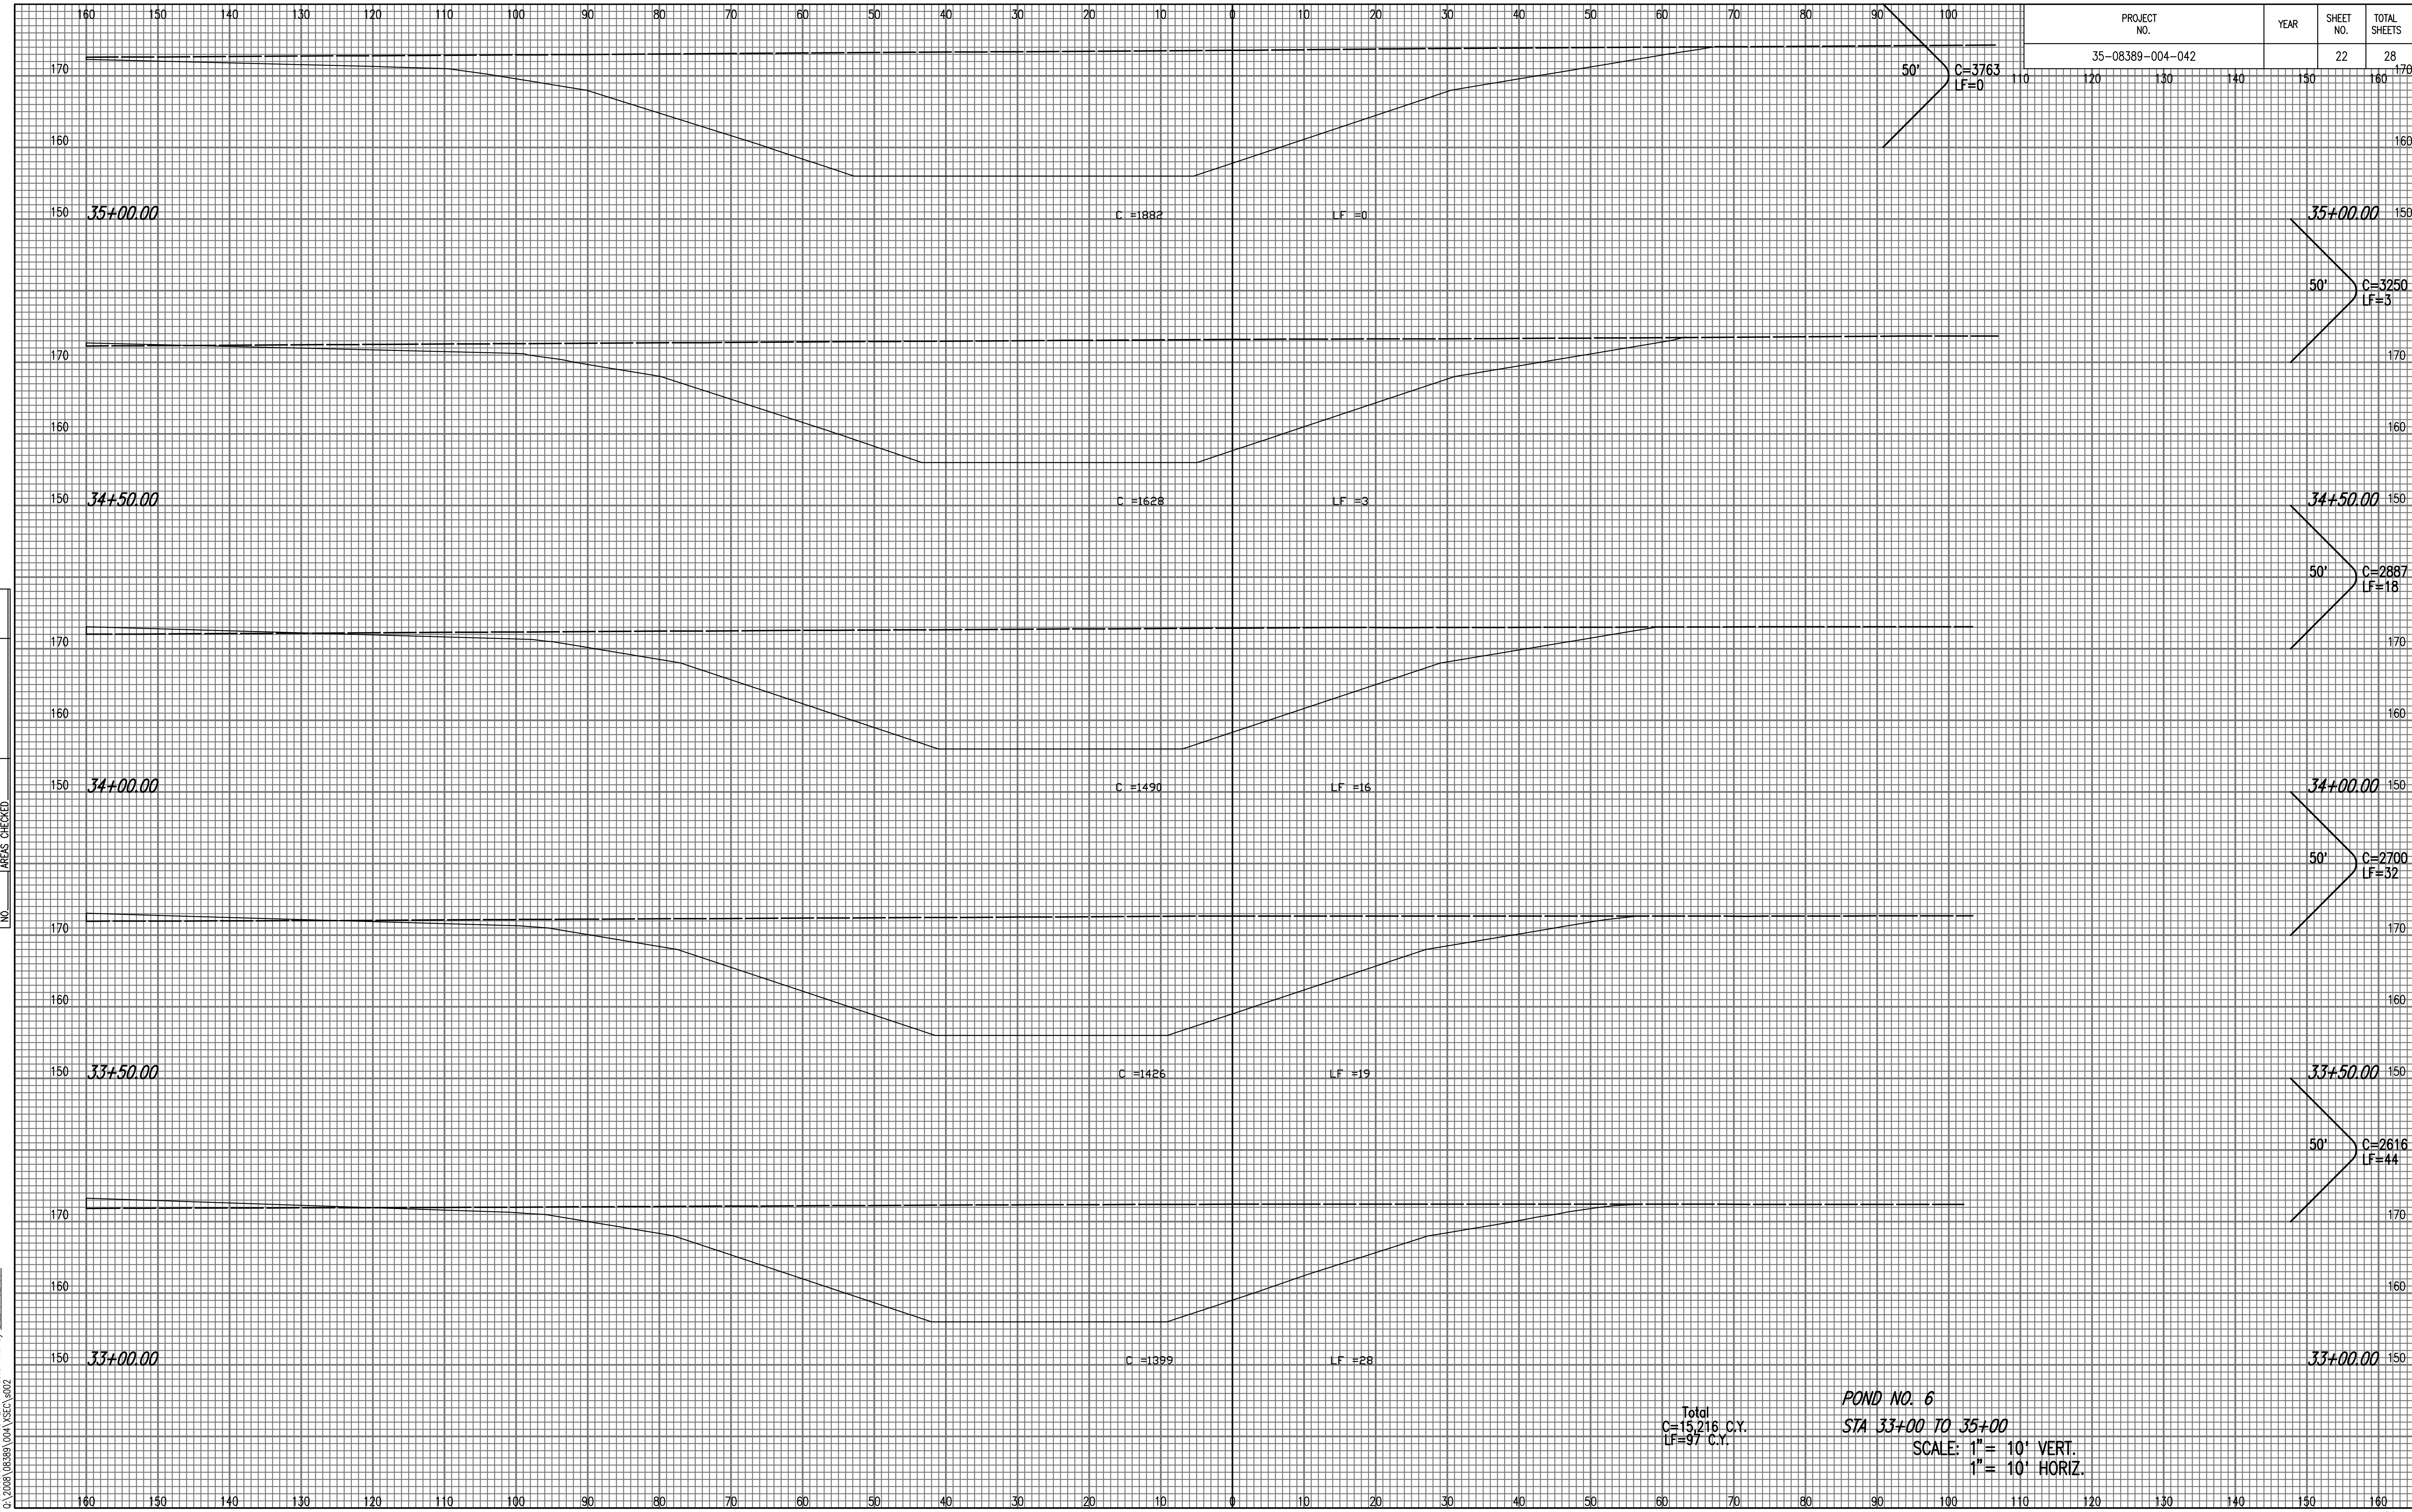

NOTE BOOK NO.	TEMPLATE AREAS CHECKED

Saved: 09-30-2010 3:53:44 PM by: BJS
 Plot Scale: 1" = 10' VERT. 1" = 10' HORIZ.
 C:\2009\08389\004\SEC\002

Total
 C=15,216 C.Y.
 LF=97 C.Y.

POND NO. 6
STA 33+00 TO 35+00
 SCALE: 1" = 10' VERT.
 1" = 10' HORIZ.