


SHEET NO.	TOTAL SHEETS
30	33

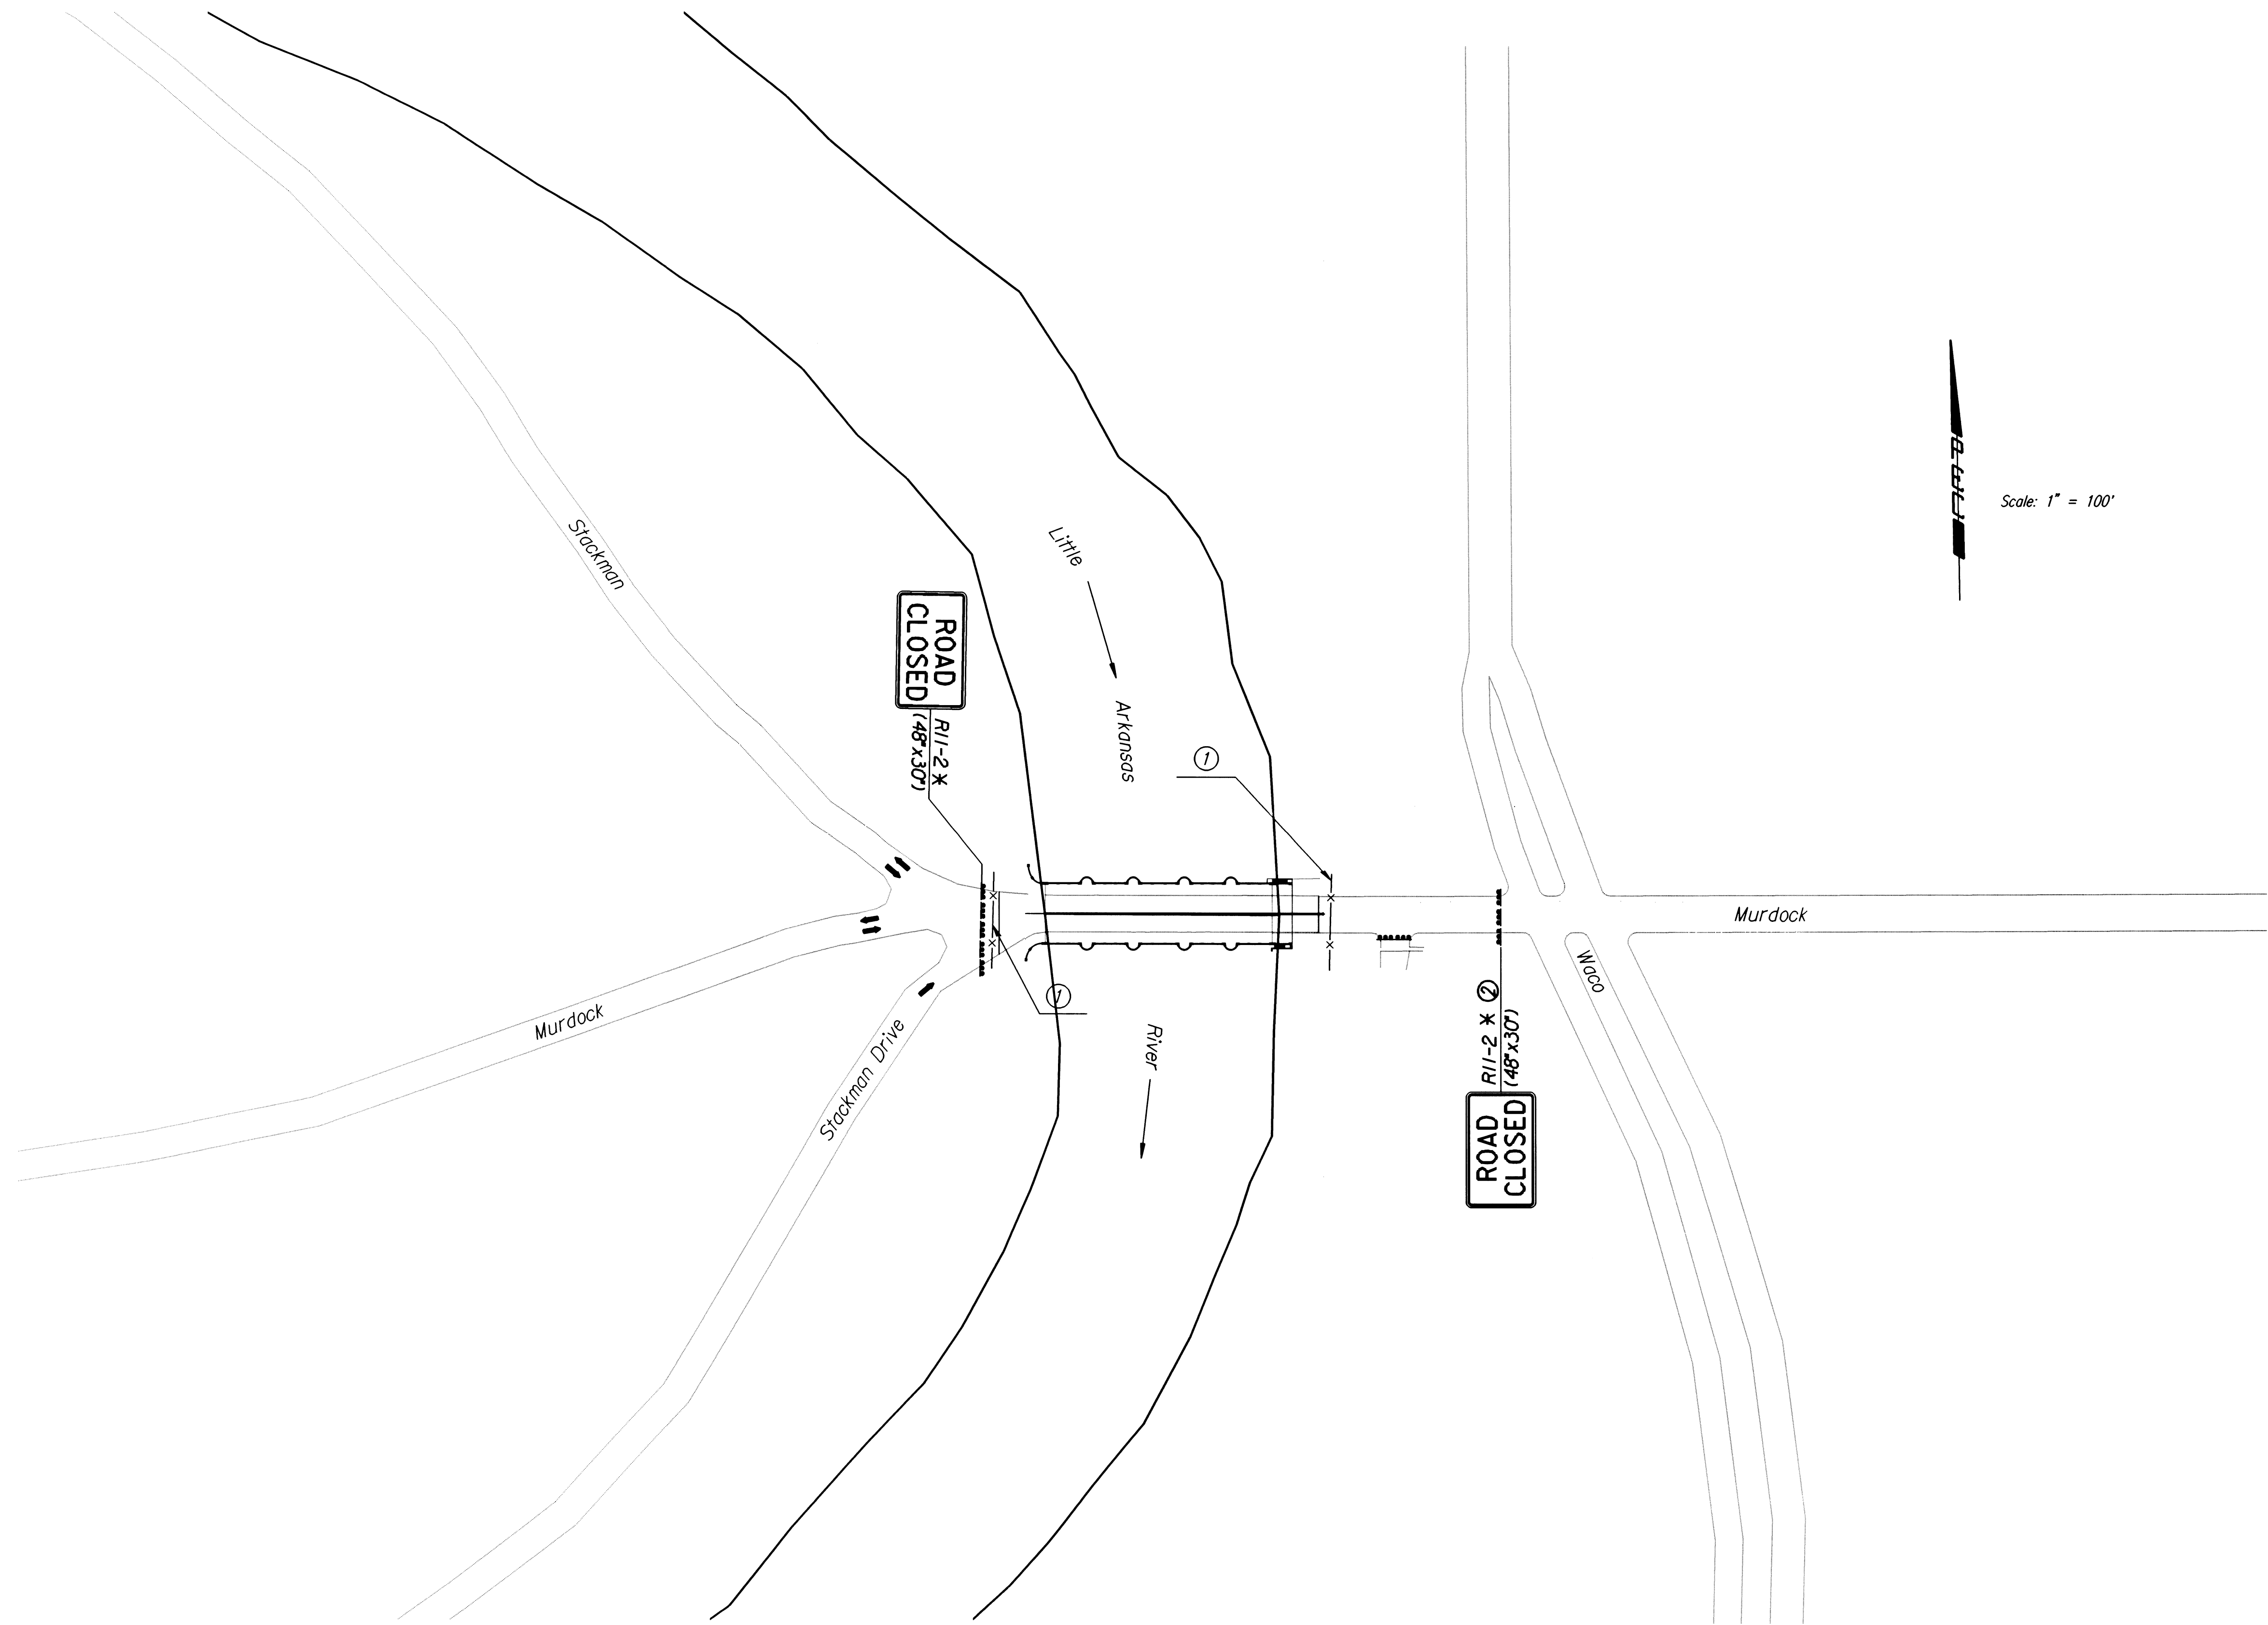

LEGEND

- Type III Barricade with Type A Low Intensity Flashing Warning Lights.
- × Sign to be mounted on Type III Barricade

- ① 100 L.F. Snow Fence on T-Posts with 3 Type A Warning Lights and 2 End of Road Markers.
- ② Additional Type III Barricades to be placed adjacent to work area. Exact placement of barricades shall be subject to approval of the Engineer.

I		Revisions		By	Date
No.					
CITY OF WICHITA, KANSAS MICHAEL E. LINDEBAK, P.E.-CITY ENGINEER MURDOCK BRIDGE OVER LITTLE ARKANSAS RIVER TRAFFIC CONTROL PLAN CITY OF WICHITA PROJECT NO. 472-82785 ENGINEERS PROFESSIONAL ENGINEERING CONSULTANTS, P.A. WICHITA, KANSAS					
Designed by	RAS	Checked by	RAS		
Drawn by	RAS	Date	Oct. 1998	Job No.	96940