
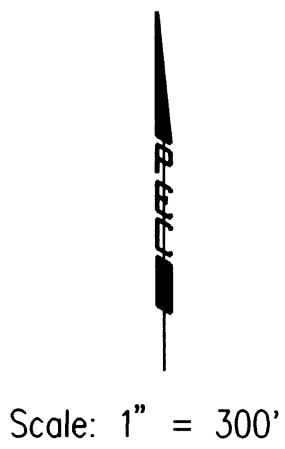


SHEET NO.	TOTAL SHEETS
31	33

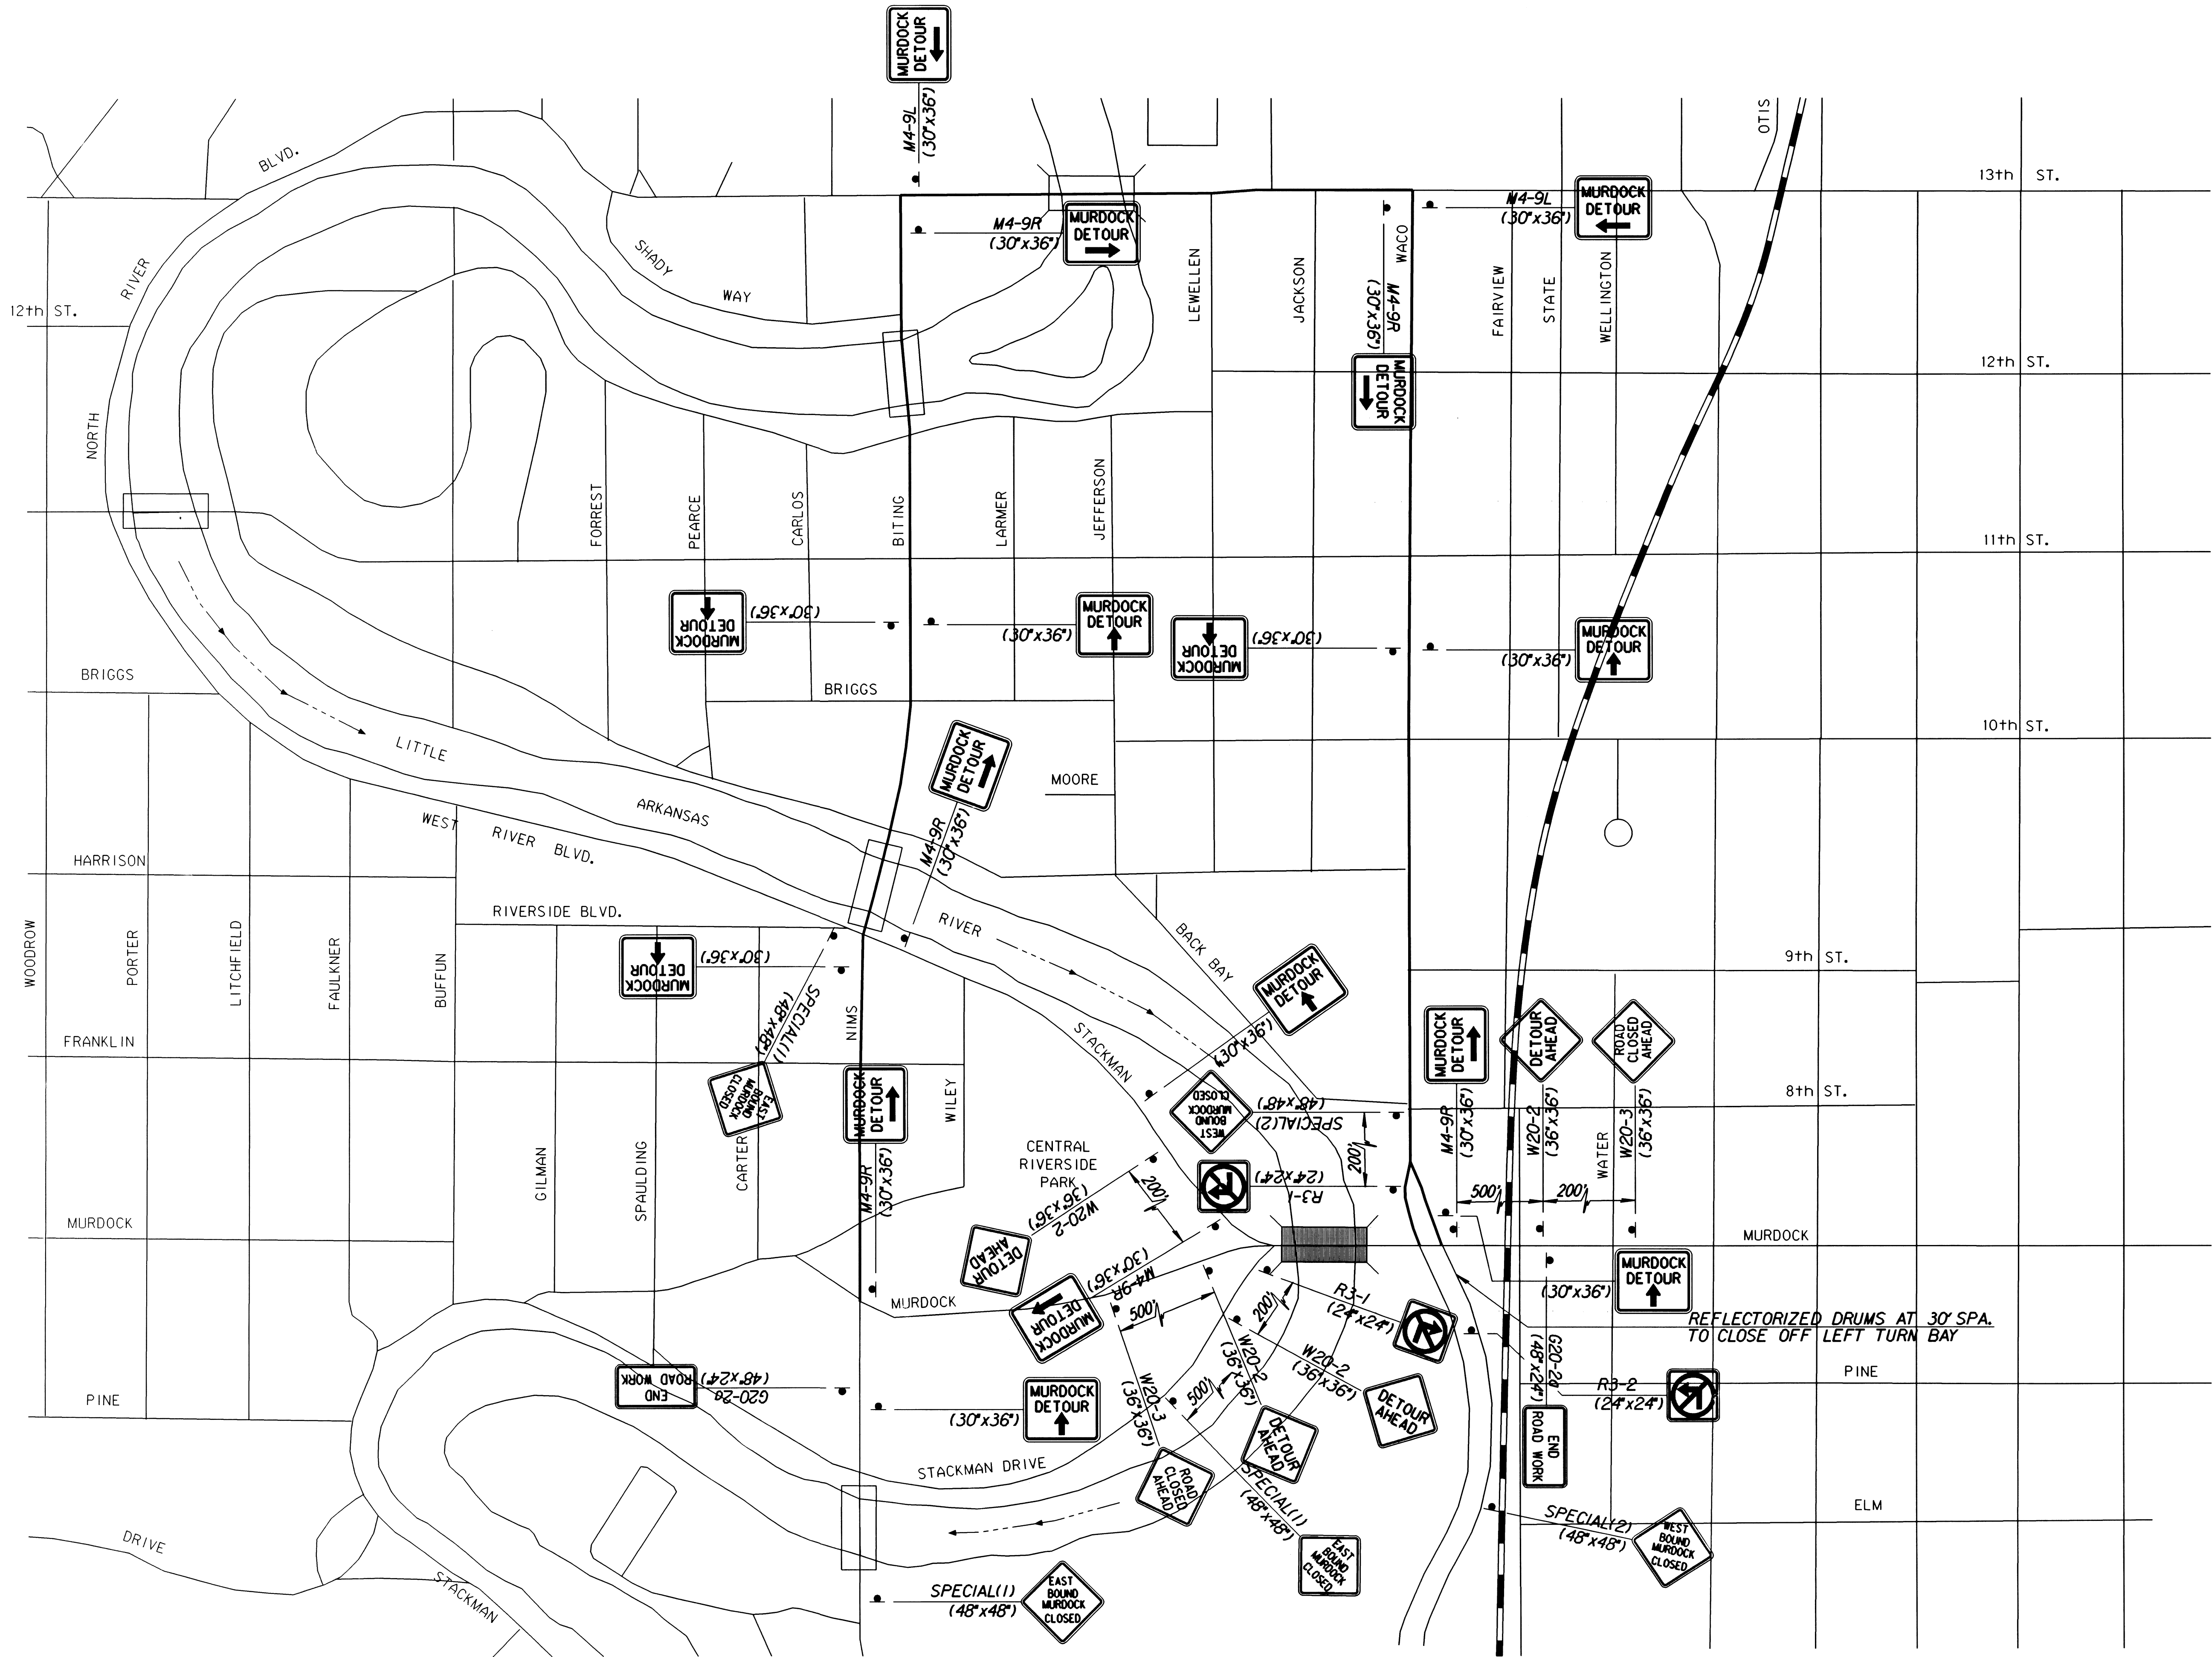

1			
No.	Revisions	By	Date
CITY OF WICHITA, KANSAS MICHAEL E. LINDEBAK, P.E.-CITY ENGINEER MURDOCK BRIDGE OVER LITTLE ARKANSAS RIVER DETOUR PLAN CITY OF WICHITA PROJECT NO. 472-82785 PROFESSIONAL ENGINEERING CONSULTANTS, P.A. ENGINEERS WICHITA, KANSAS			
Designed by	R.A.S.	Checked by	R.A.S.
Drawn by	R.A.S./W.L.L.	Date	Dec. 1998
		Job No.	96940

usr:\usr\dmr\1996\96940\detour1.dgn
drawn by : ras/wll
plotted by : ras 12-29-98