
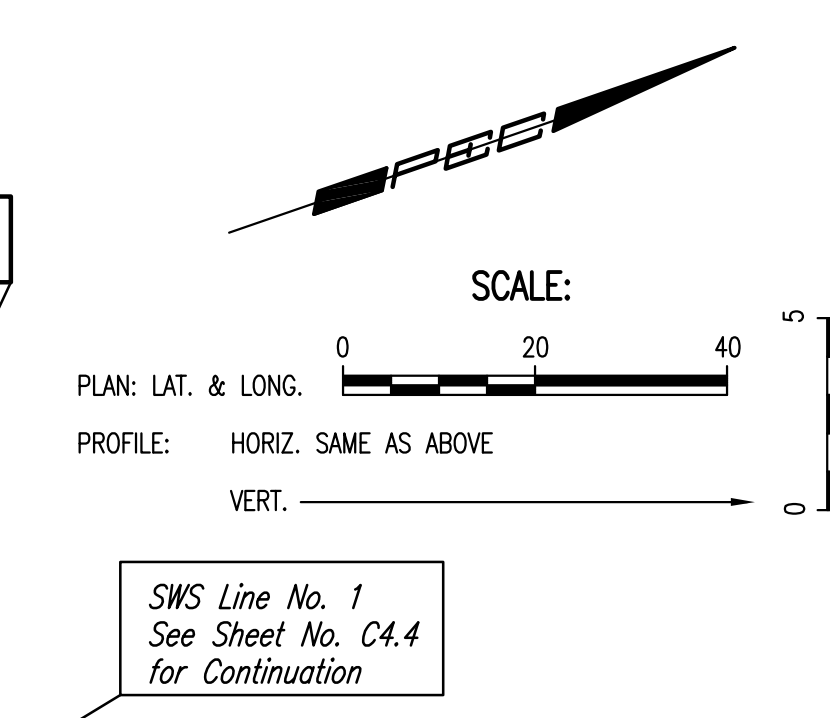



PLAN	CHECKED	CHECKED	BY	DATE

PROFILE	CHECKED	CHECKED	BY	DATE

Saved: 08-15-2008 10:43:06 AM by RWW  
 Plot Scale  
 C:\2008\08025\PPS\08025-C4.3-SWS Plot

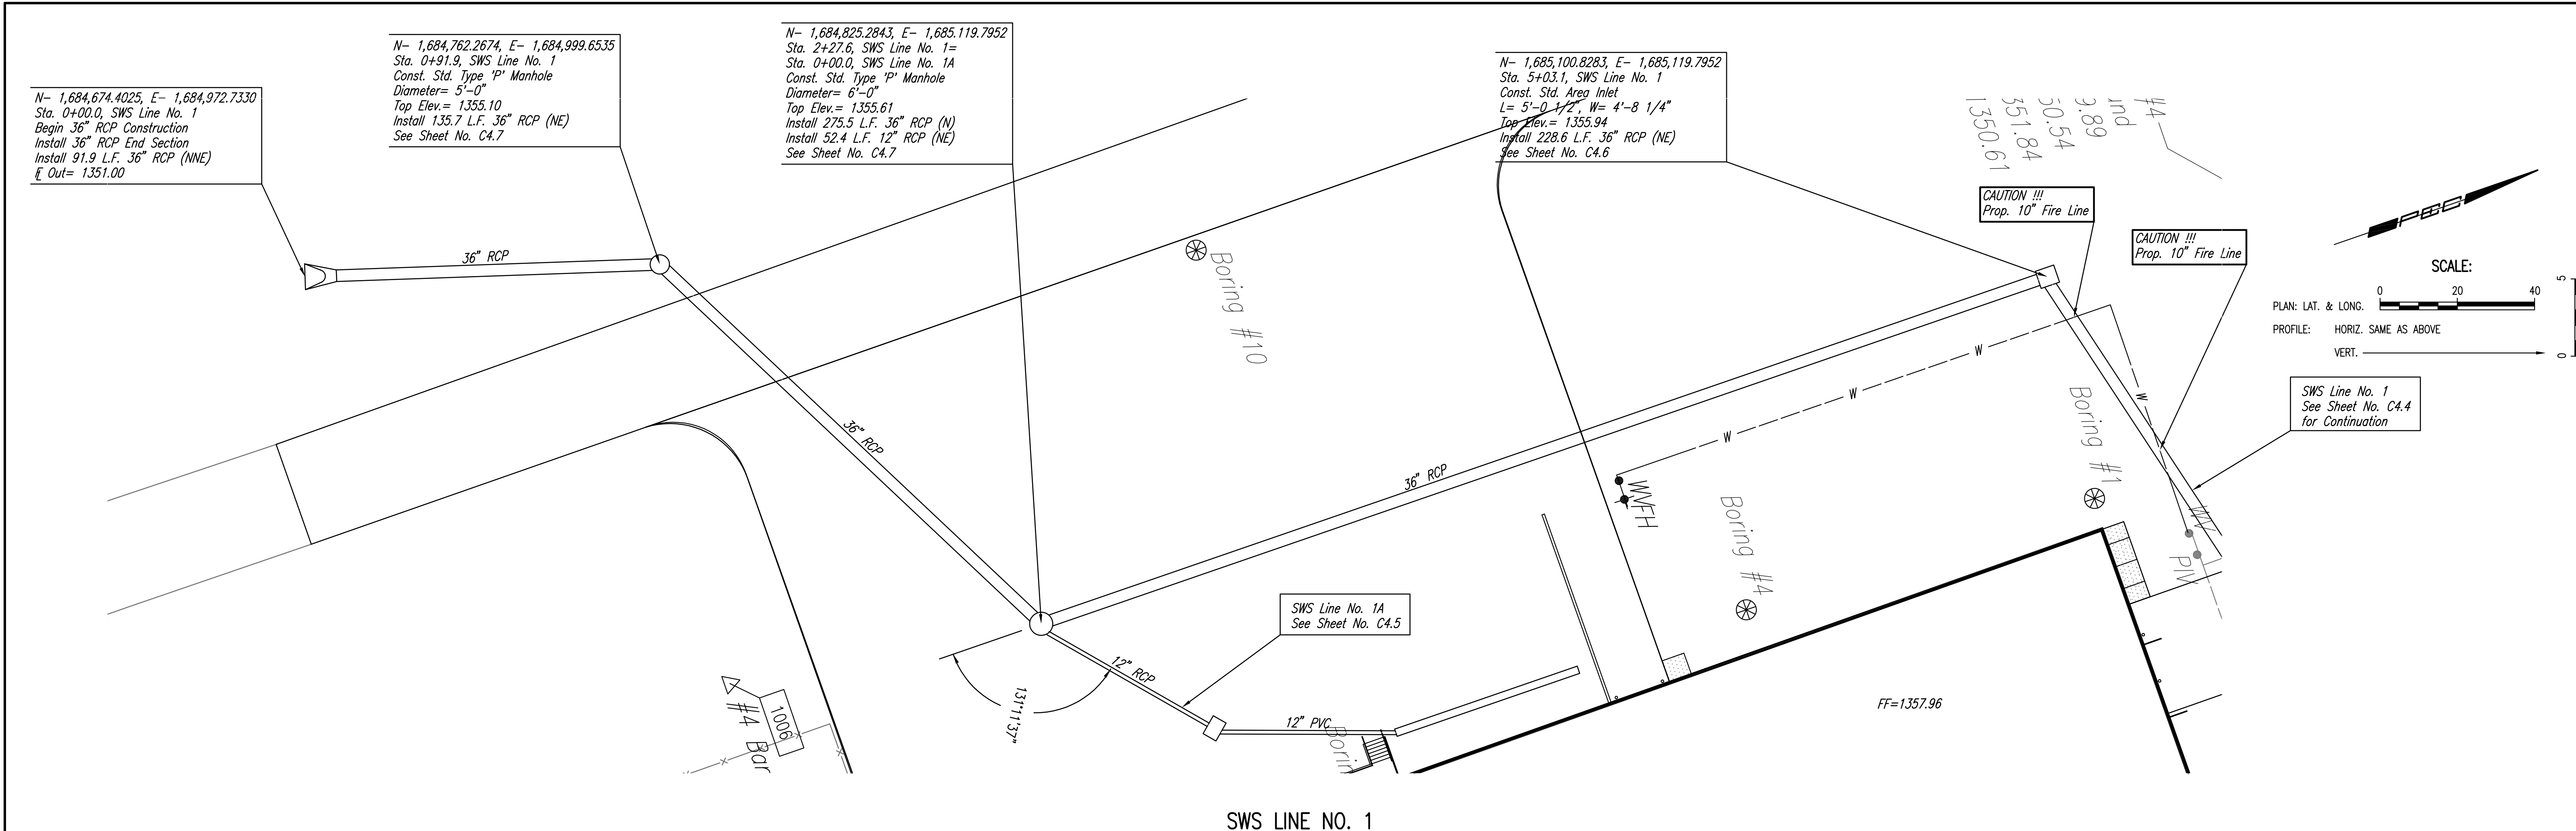

SWS LINE NO. 1

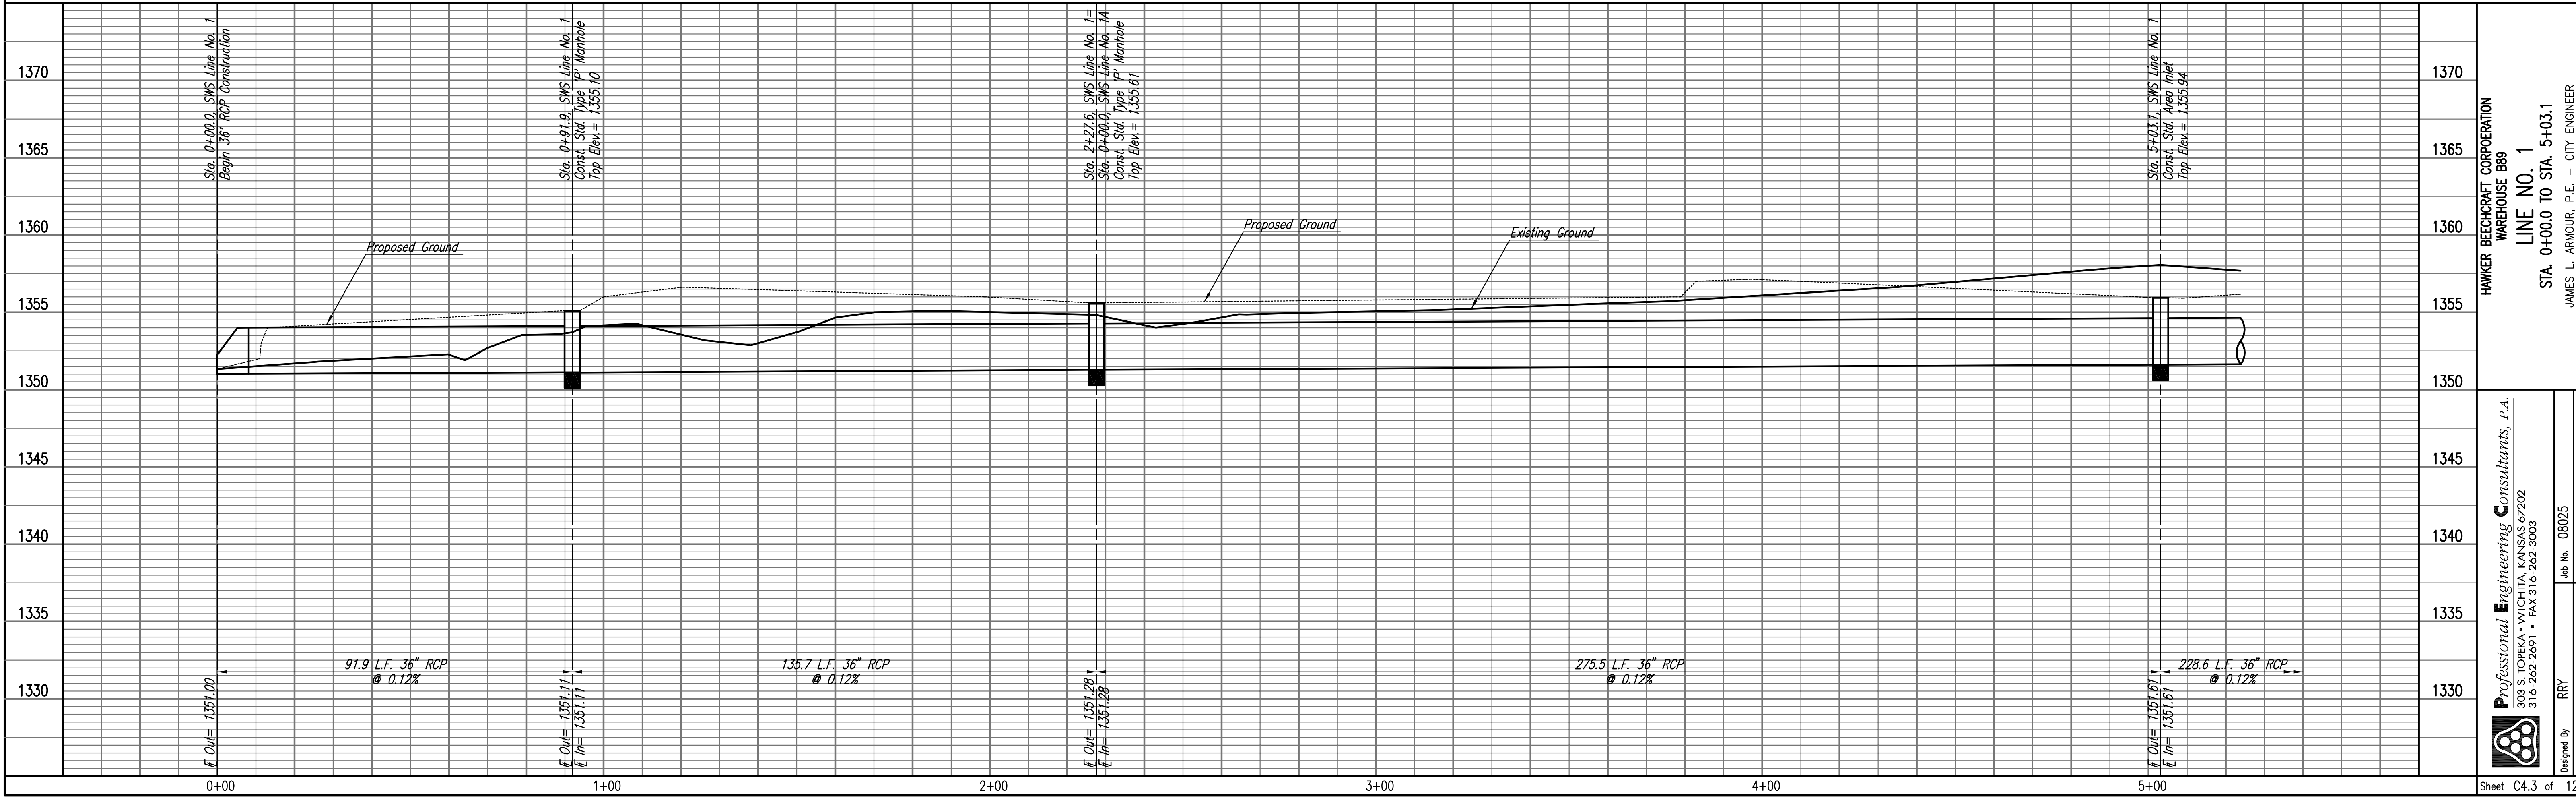

HAWKER BECHCRAFT CORPORATION  
 WAREHOUSE B69  
**LINE NO. 1**  
 STA. 0+00.0 TO STA. 5+03.1  
 JAMES L. ARMOUR, P.E. - CITY ENGINEER  
 CITY OF WICHITA PRIVATE PROJECT NO. 1909 PPS (607861)

Professional Engineering Consultants, P.A.  
 603 S. TOPKA AVENUE, WICHITA, KANSAS 67202  
 316-262-2691 • FAX 316-262-3003

Designed By: RRY  
 Drawn By: SAW  
 Job No.: 08025  
 Date: August 2008

Sheet C4.3 of 12