


Saved: 09-29-2009 11:24:22 AM by: CJF
 Plot Scale: 1/20 08-29-2009 1:41:55 PM
 C:\2009\04274\004\WEST\RE-BID\04274-004-C-27-EGS-Station

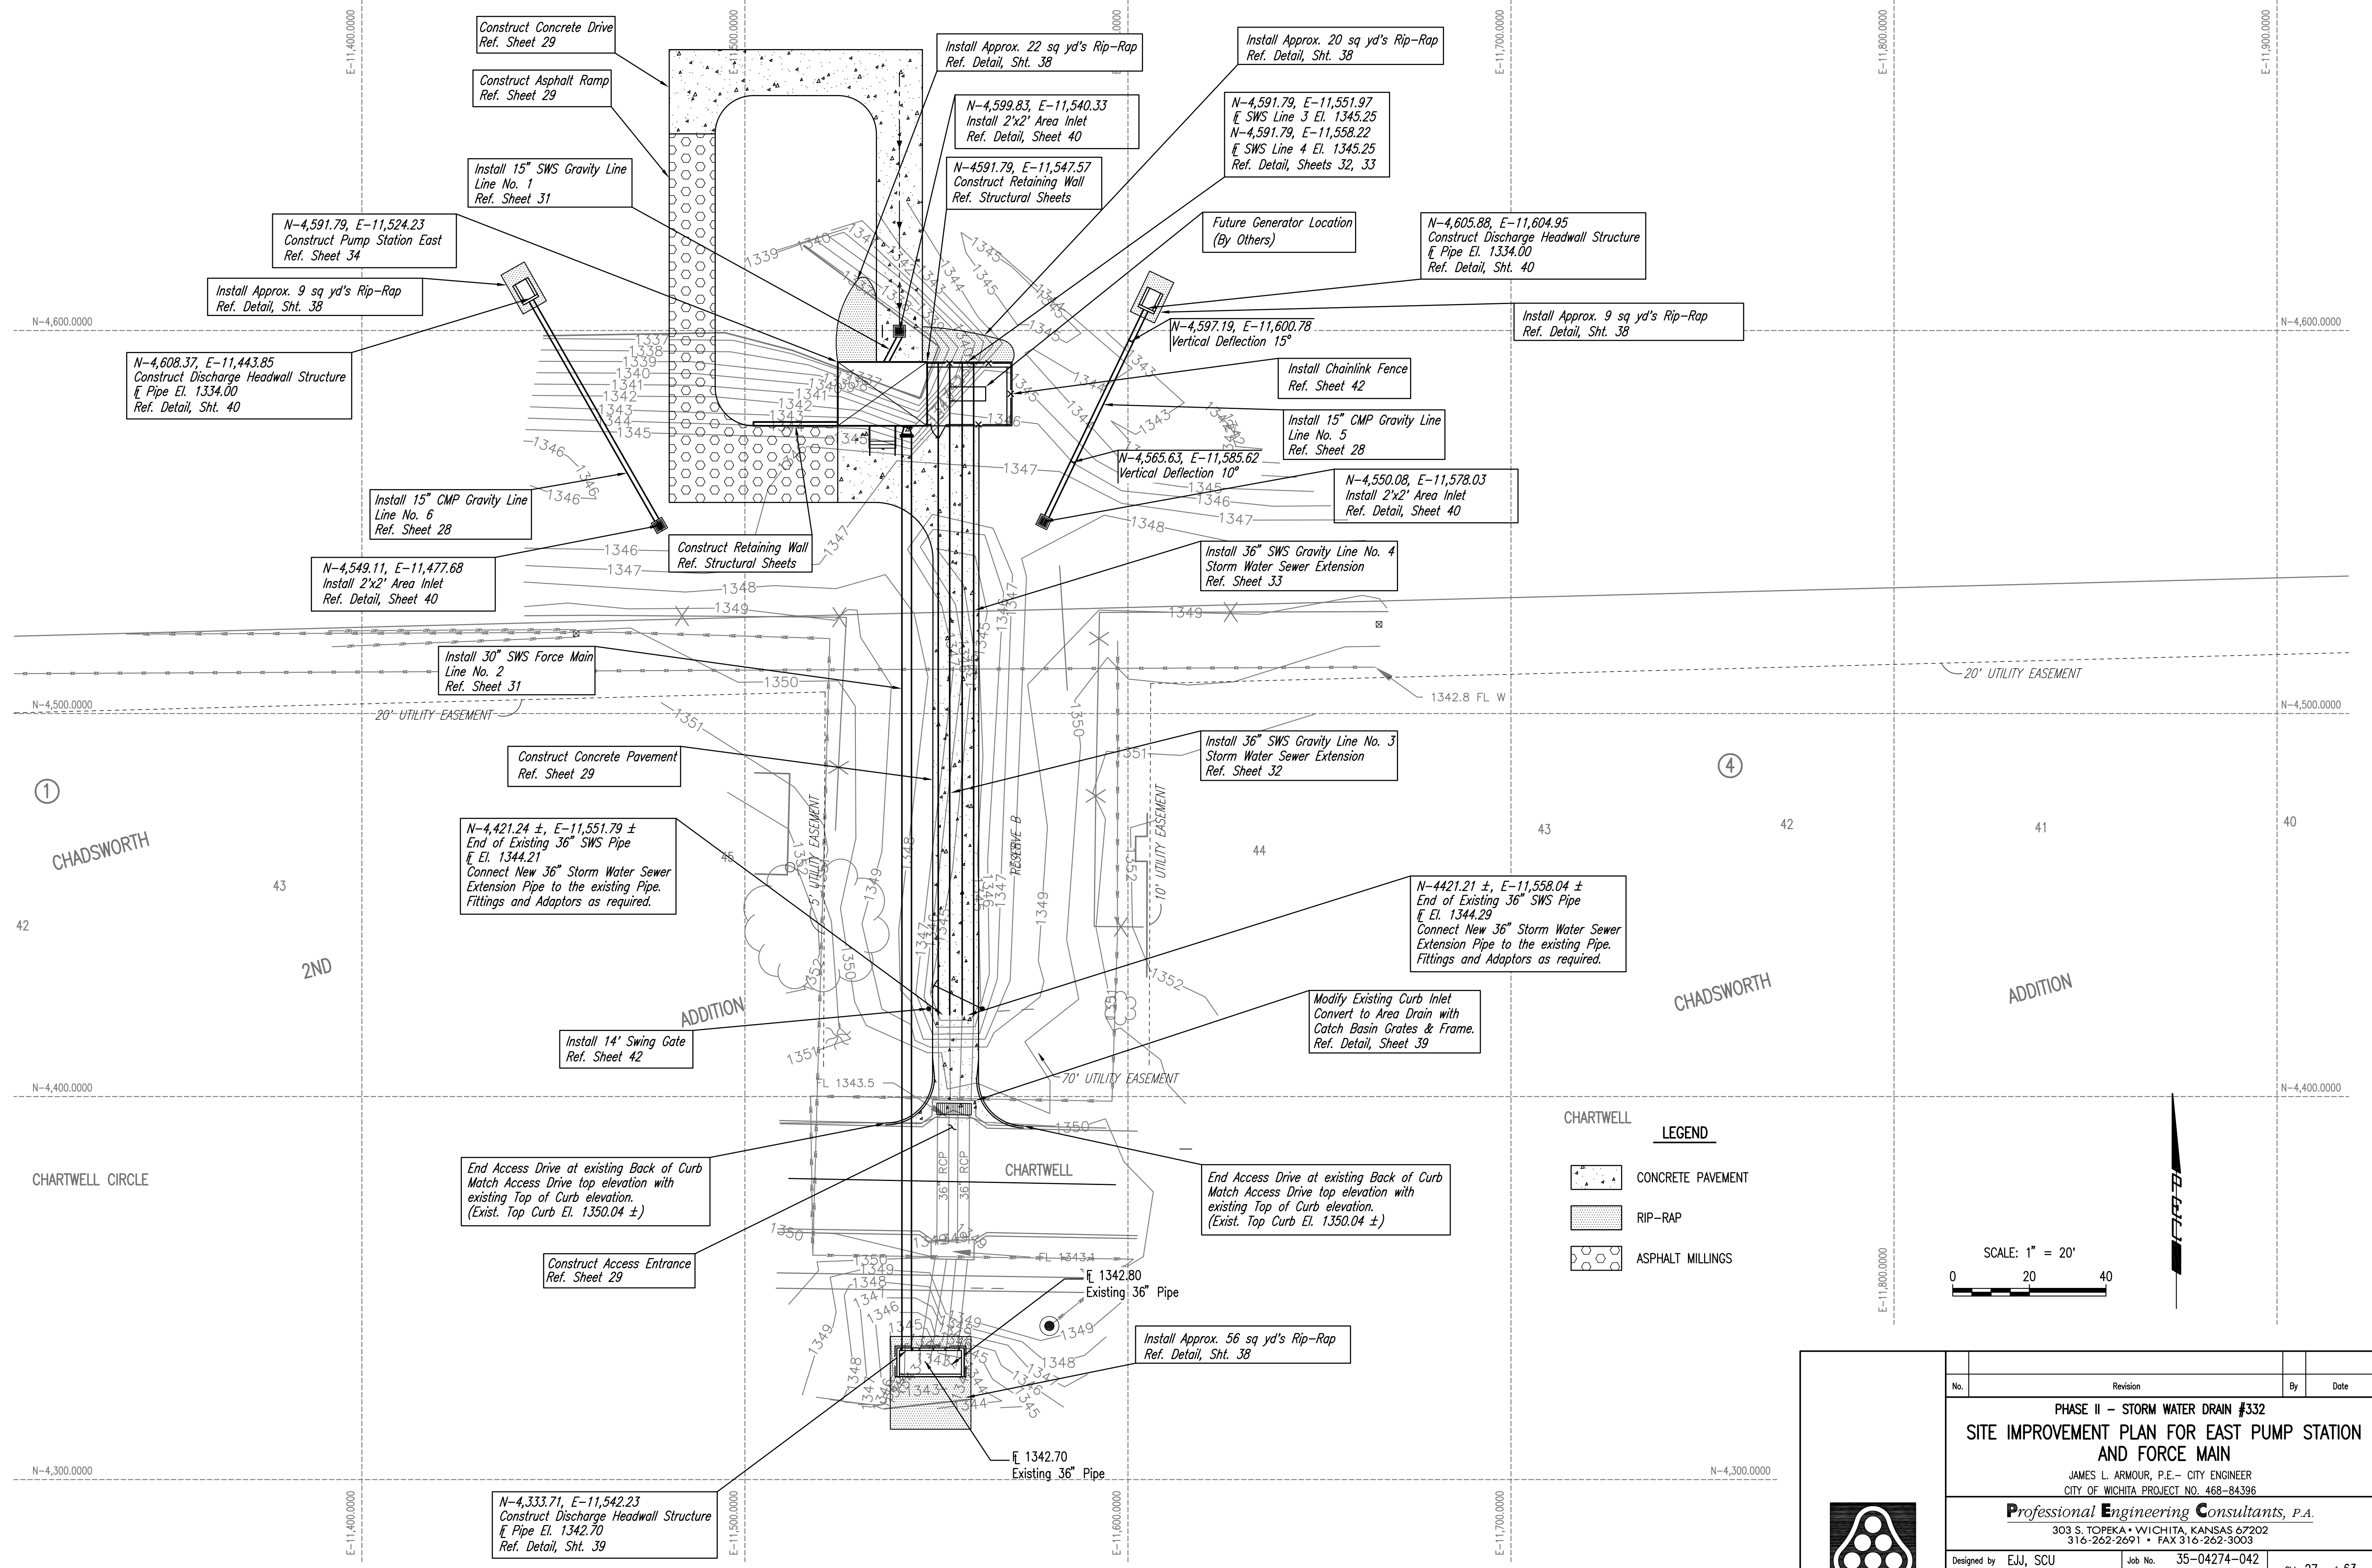

CHADSWORTH

2ND

ADDITION

CHADSWORTH


ADDITION

CHARTWELL

CHARTWELL

LEGEND

- CONCRETE PAVEMENT
- RIP-RAP
- ASPHALT MILLINGS

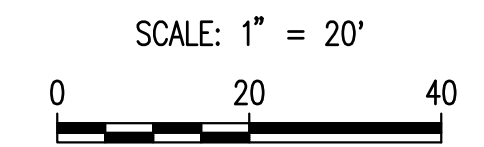

No.	Revision	By	Date
PHASE II - STORM WATER DRAIN #332 SITE IMPROVEMENT PLAN FOR EAST PUMP STATION AND FORCE MAIN JAMES L. ARMOUR, P.E. - CITY ENGINEER CITY OF WICHITA PROJECT NO. 468-84396 Professional Engineering Consultants, P.A. 303 S. TOPEKA • WICHITA, KANSAS 67202 316-262-2691 • FAX 316-262-3003			
Designed by	EJJ, SCU	Job No.	35-04274-042
Drawn by	GM	Date	SEPTEMBER 2009