


COORDINATE LIST		
POINT	NORTH	EAST
7199	41,201.0418	41,887.7798
7200	41,226.7992	41,890.1346
7201	41,228.2093	41,889.6232
7202	41,258.3648	41,893.5788
7203	41,260.7150	41,892.7264

(7199) = COORDINATE POINT NO.  
SEE SHEET NO. 3 FOR HORIZONTAL CONTROL

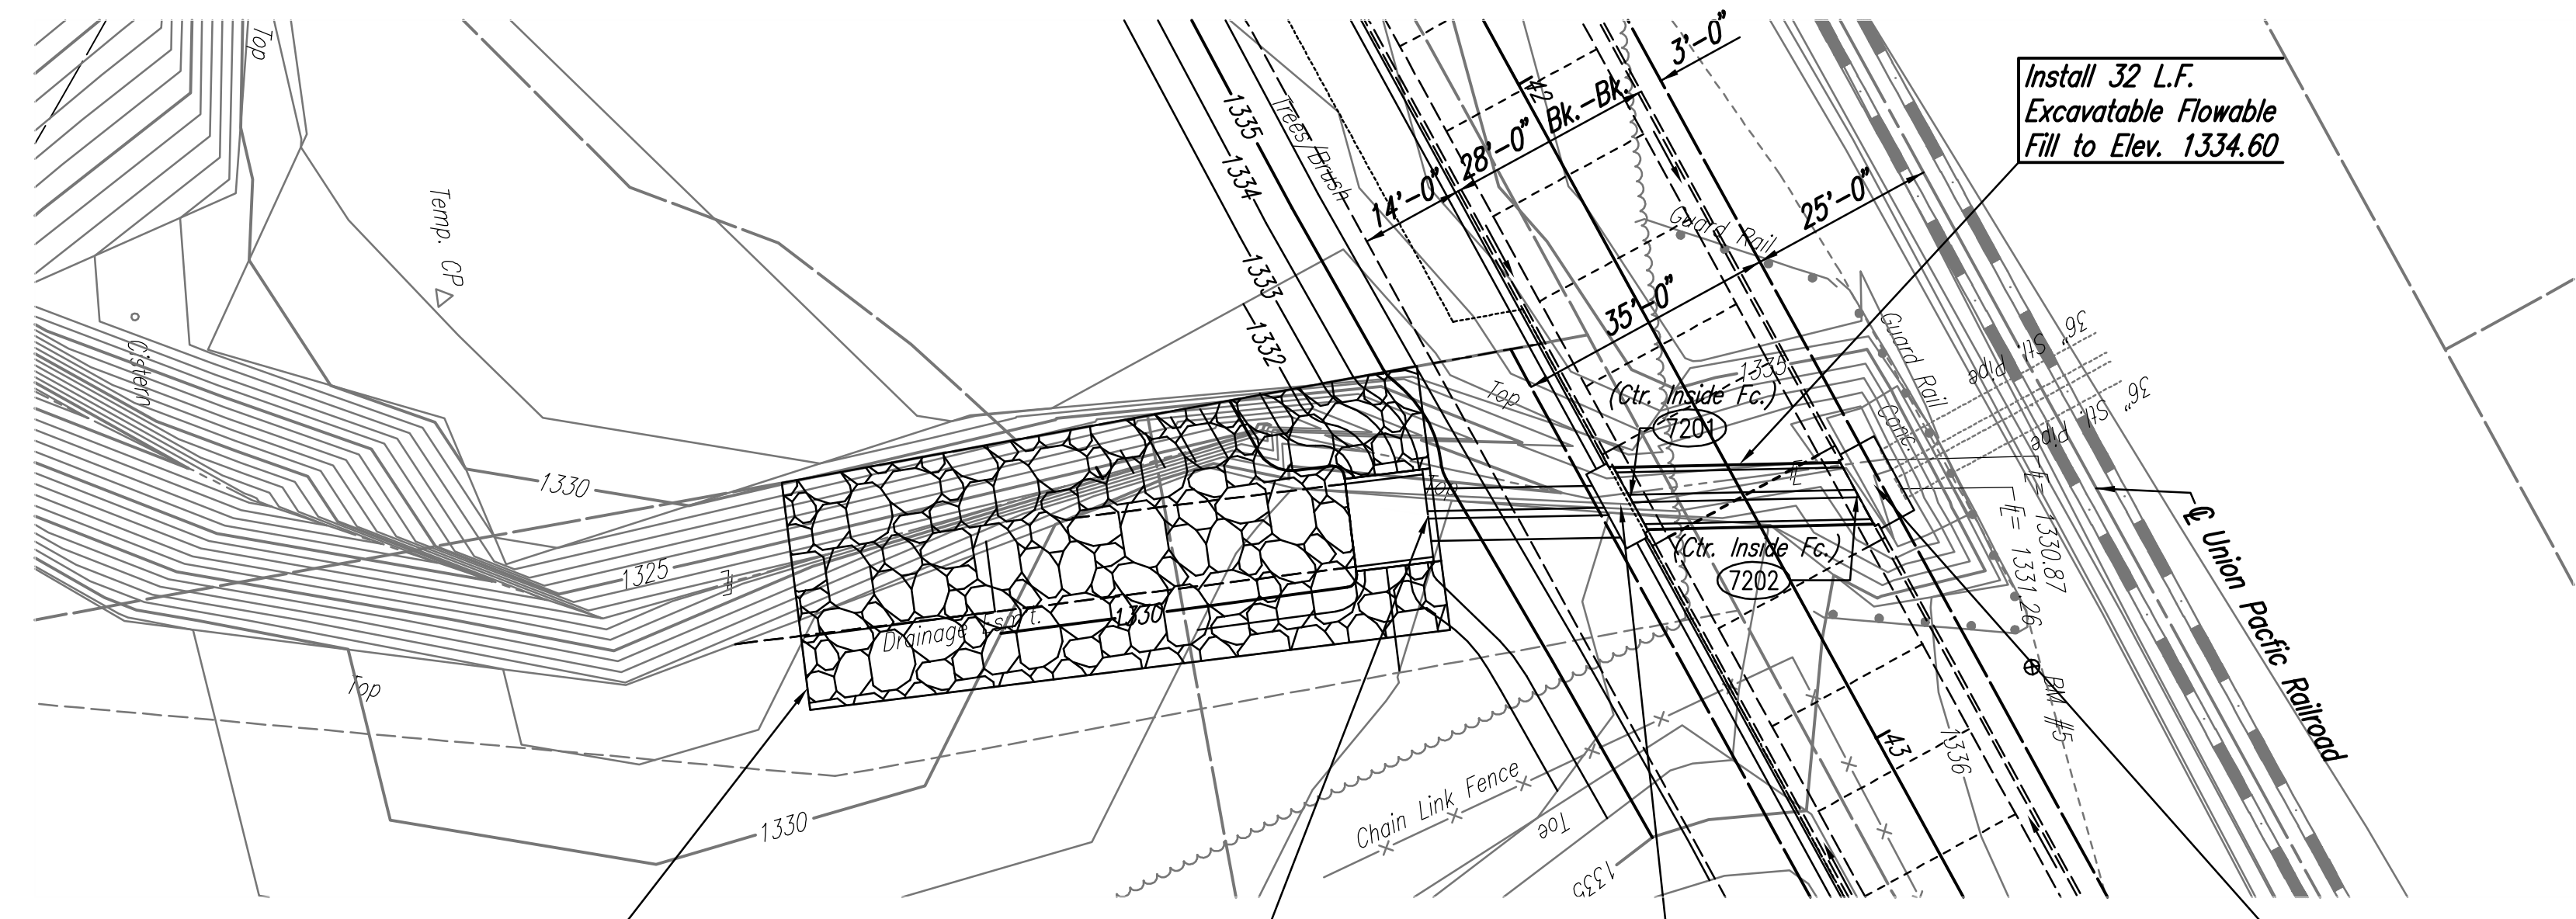

Install 303 S.Y.  
Light Stone Riprap  
See Sheet No. 41.


Sta. 24+74.1 SWS Line No. 2  
Const. 36" Reinf. Conc. Headwall  
with Flapgate  
Install 25.9 L.F. 2-36" RCP (N)  
See Sheet No. 40.

Sta. 25+00.0 SWS Line No. 2=  
Sta. 30+00.0 SWS Line No. 2A=  
Sta. 35+00.0 SWS Line No. 2B=  
@ Access Road Sta. 42+55.96, 15.00' Rt.  
Const. Std. Type 1 Curb Inlet  
L=10'-0", W=3'-0"  
Top Elev.=1335.69  
Install 34.0 L.F. 2-36" RCP (N)  
Install 294.0 L.F. 15" RCP (NE)  
Install 426.4 L.F. 15" RCP (SW)  
See Sheet No. 35.

Sta. 25+34.0 SWS Line No. 2=  
@ Access Road Sta. 42+69.96, 16.00' Lt.  
Const. Std. Type 1 Curb Inlet  
L=10'-0", W=5'-0"  
Top Elev.=1335.69  
See Sheet No. 35.

PLAN	CHECKED	DATE
	CHECKED	

PROFILE	CHECKED	DATE
	CHECKED	

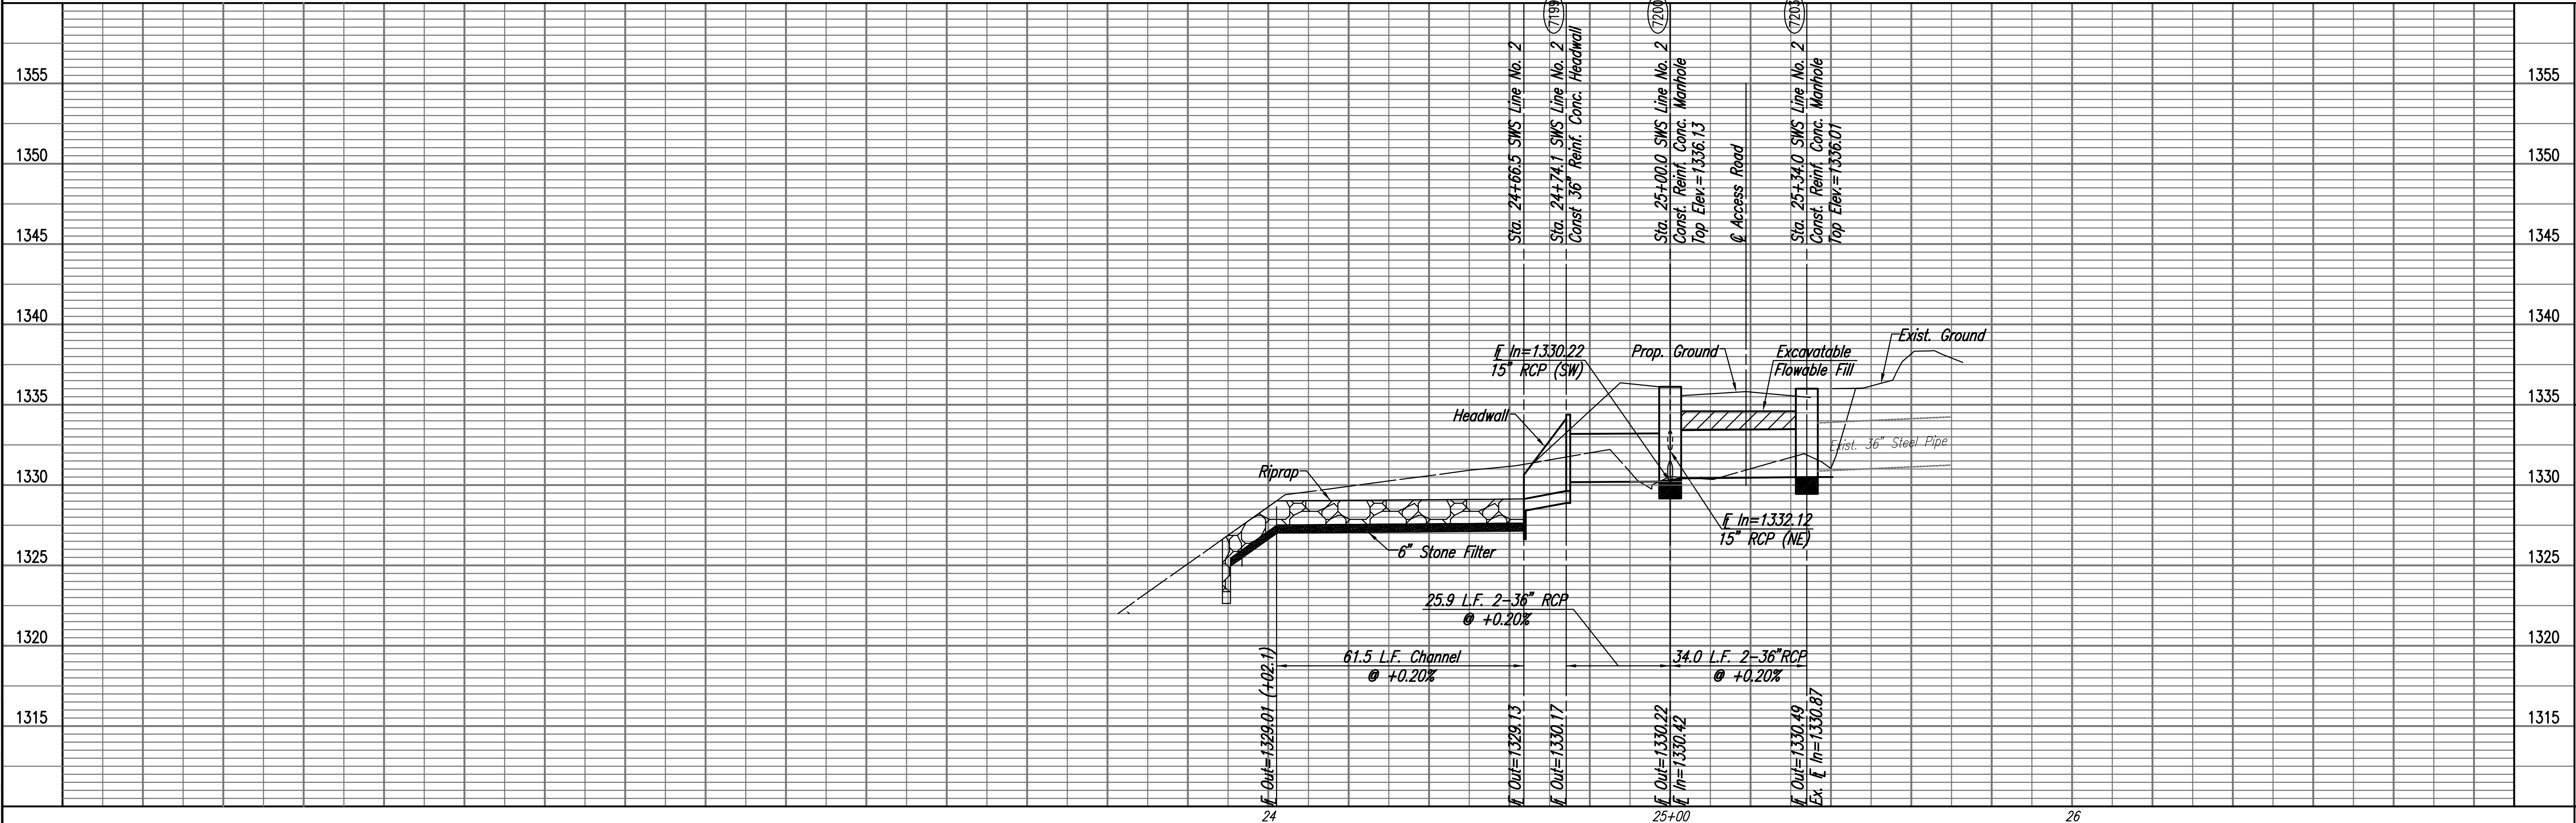

Saved: 01-18-2011 12:14:41 PM by: BUS  
Plot Scale: 1:20 01-18-2011 12:15:05 PM by: BILL J. SECKSON  
G:\2009\09307\000\PAVING\09307-31C-SWS LINE NO. 2

HEARTLAND PREPAREDNESS CENTER  
PAVING AND INCIDENTAL DRAINAGE IMPROVEMENTS  
**SWS LINE NO. 2**  
STA. 24+74.1 TO STA. 25+34.0  
JAMES L. ARMOUR, P.E. - CITY ENGINEER  
CITY OF WICHITA PROJ. NO. 472-84898

Professional Engineering Consultants, P.A.  
303 S. TOPEKA, WICHITA, KANSAS 67202  
316.262.2091 • FAX 316.262.3003  
Designed By: BMM  
Drawn By: BUS  
Job No.: 35-09307  
Date: December 2009