


PROJECT NO.	YEAR	SHEET NO.	TOTAL SHEETS
35-09307		46	59

NOTE BOOK NO.	TEMPLATE AREAS CHECKED

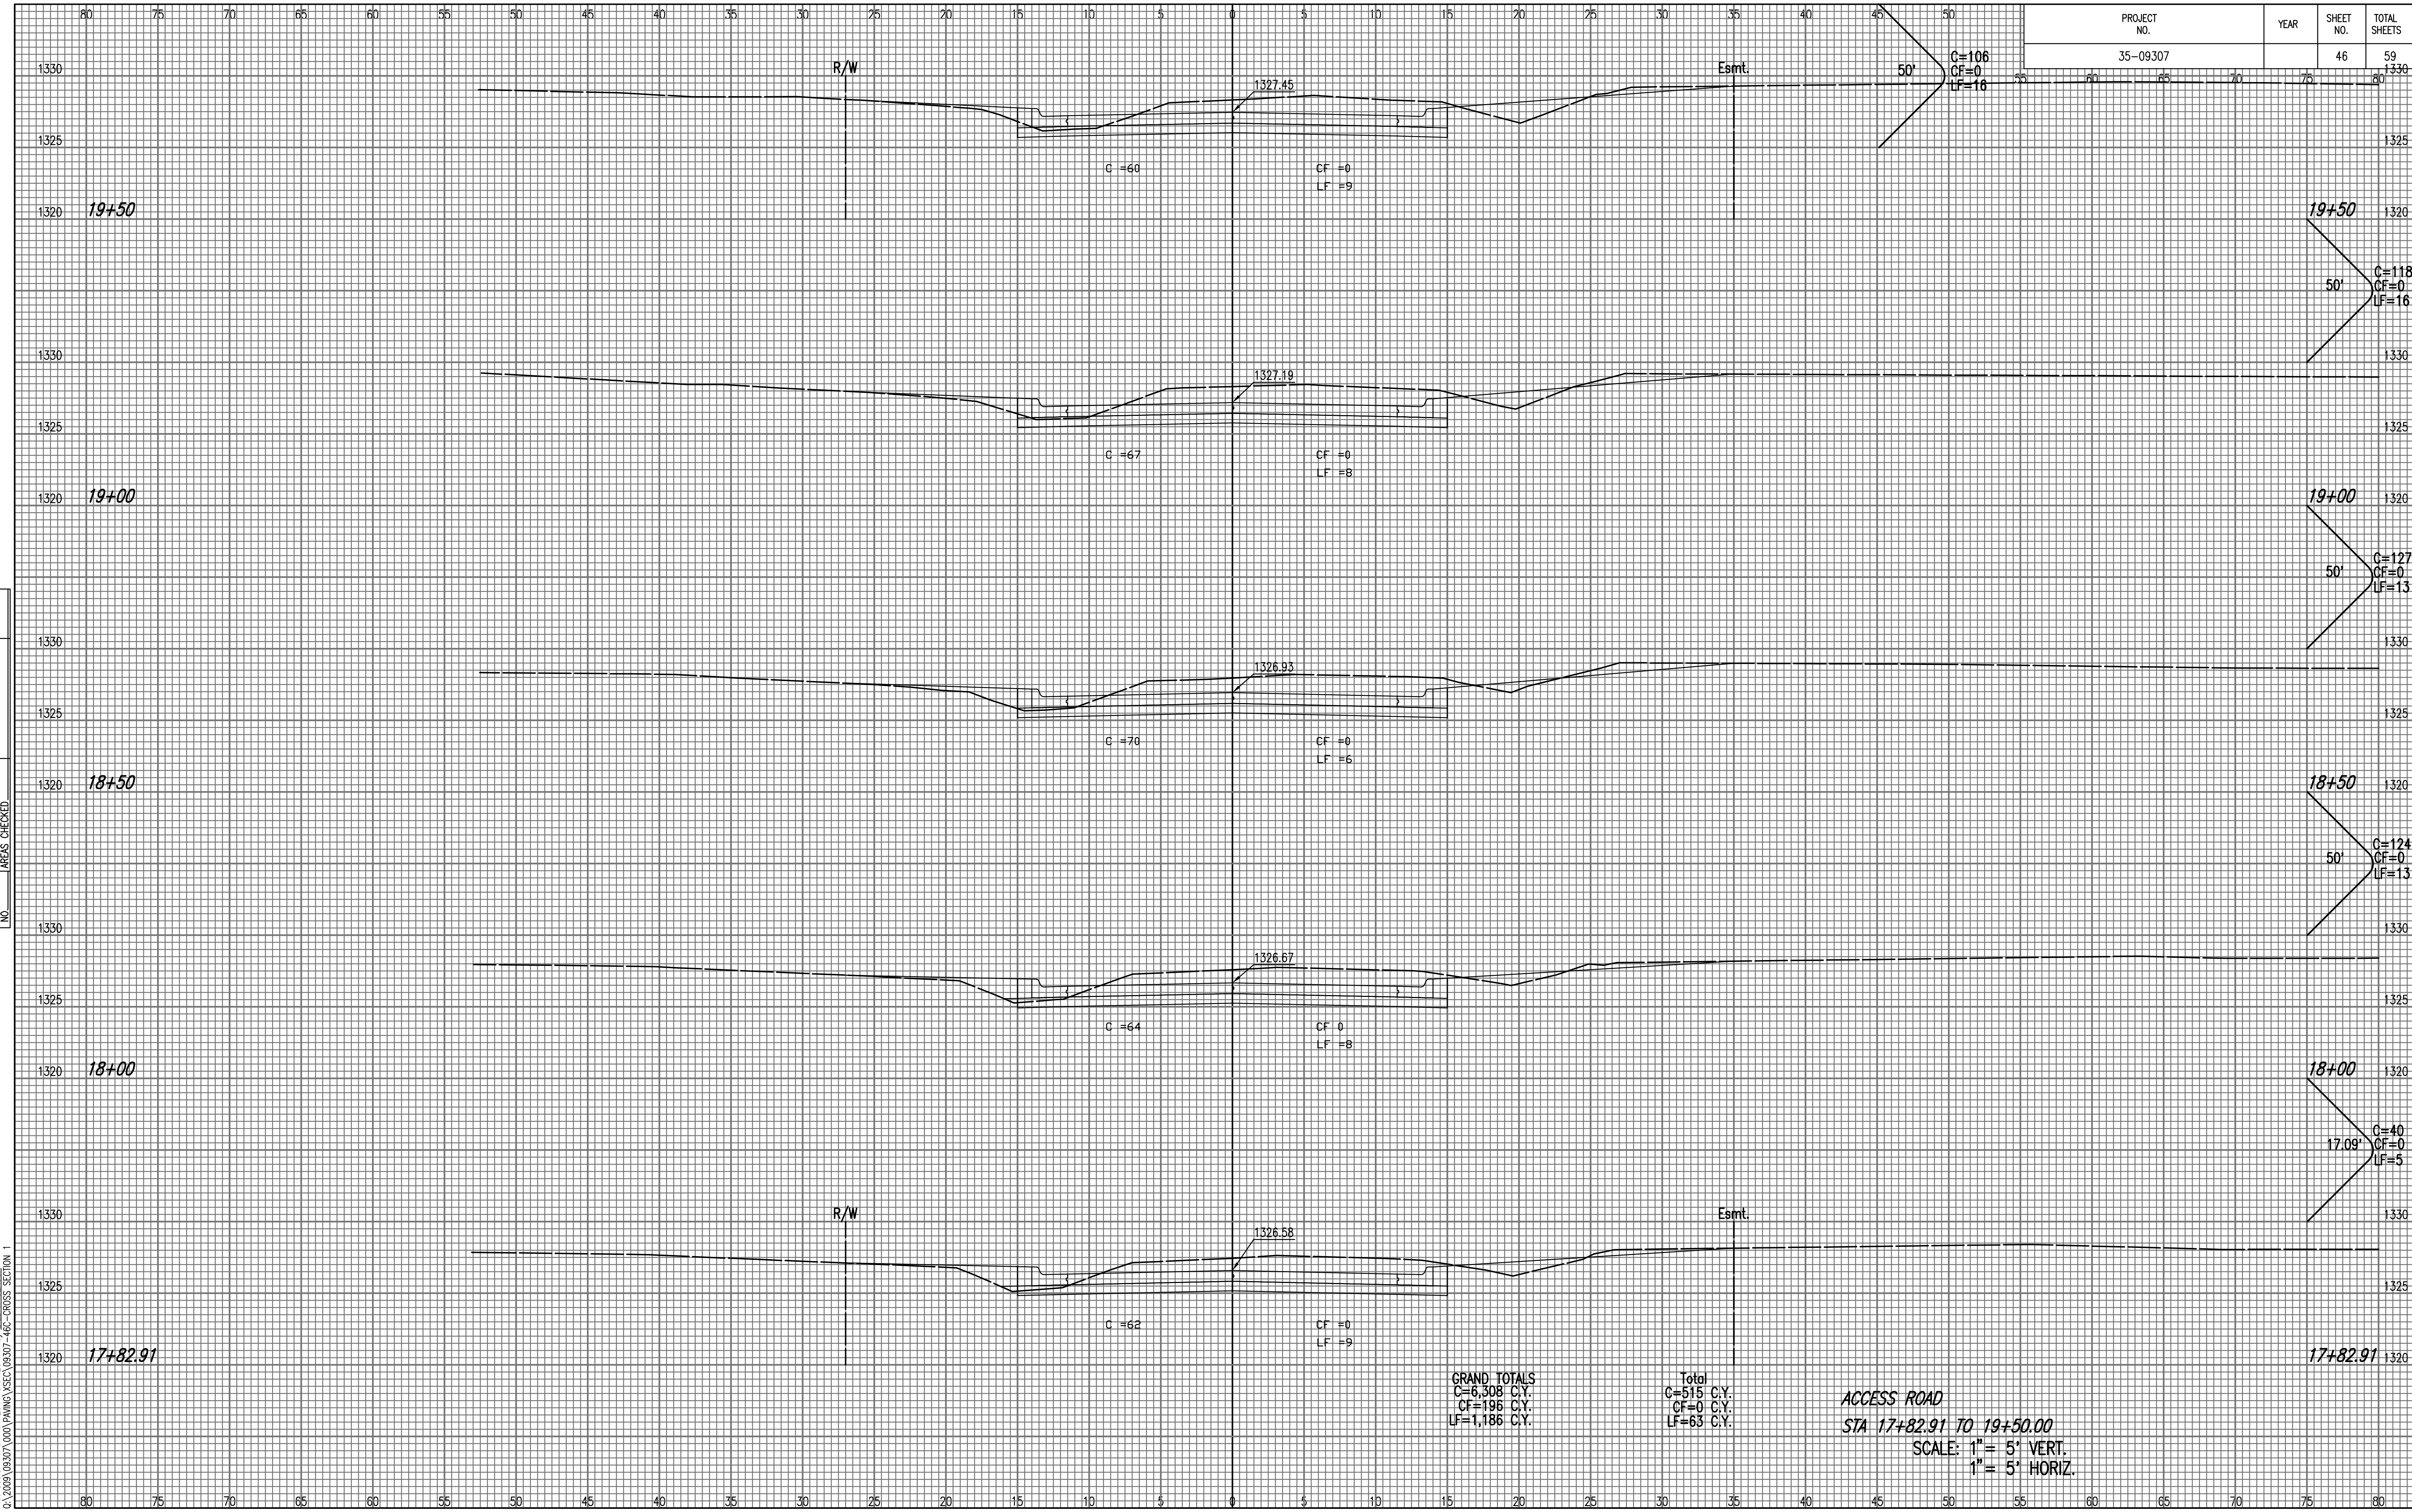

GRAND TOTALS
 C=6,308 C.Y.
 CF=0 C.Y.
 LF=1,186 C.Y.

Total
 C=515 C.Y.
 CF=0 C.Y.
 LF=63 C.Y.

ACCESS ROAD
 STA 17+82.91 TO 19+50.00
 SCALE: 1" = 5' VERT.
 1" = 5' HORIZ.

Scaled 01-17-2011 1:16:32 PM by BJS
 Plot Scale 1:1 01-17-2011 3:01:25 PM by BILL J. SCDSON
 C:\2009\09307\000\PAVING\SSC\09307-46C-CROSS SECTION 1