


PROJECT NO.	YEAR	SHEET NO.	TOTAL SHEETS
35-09307		45	57

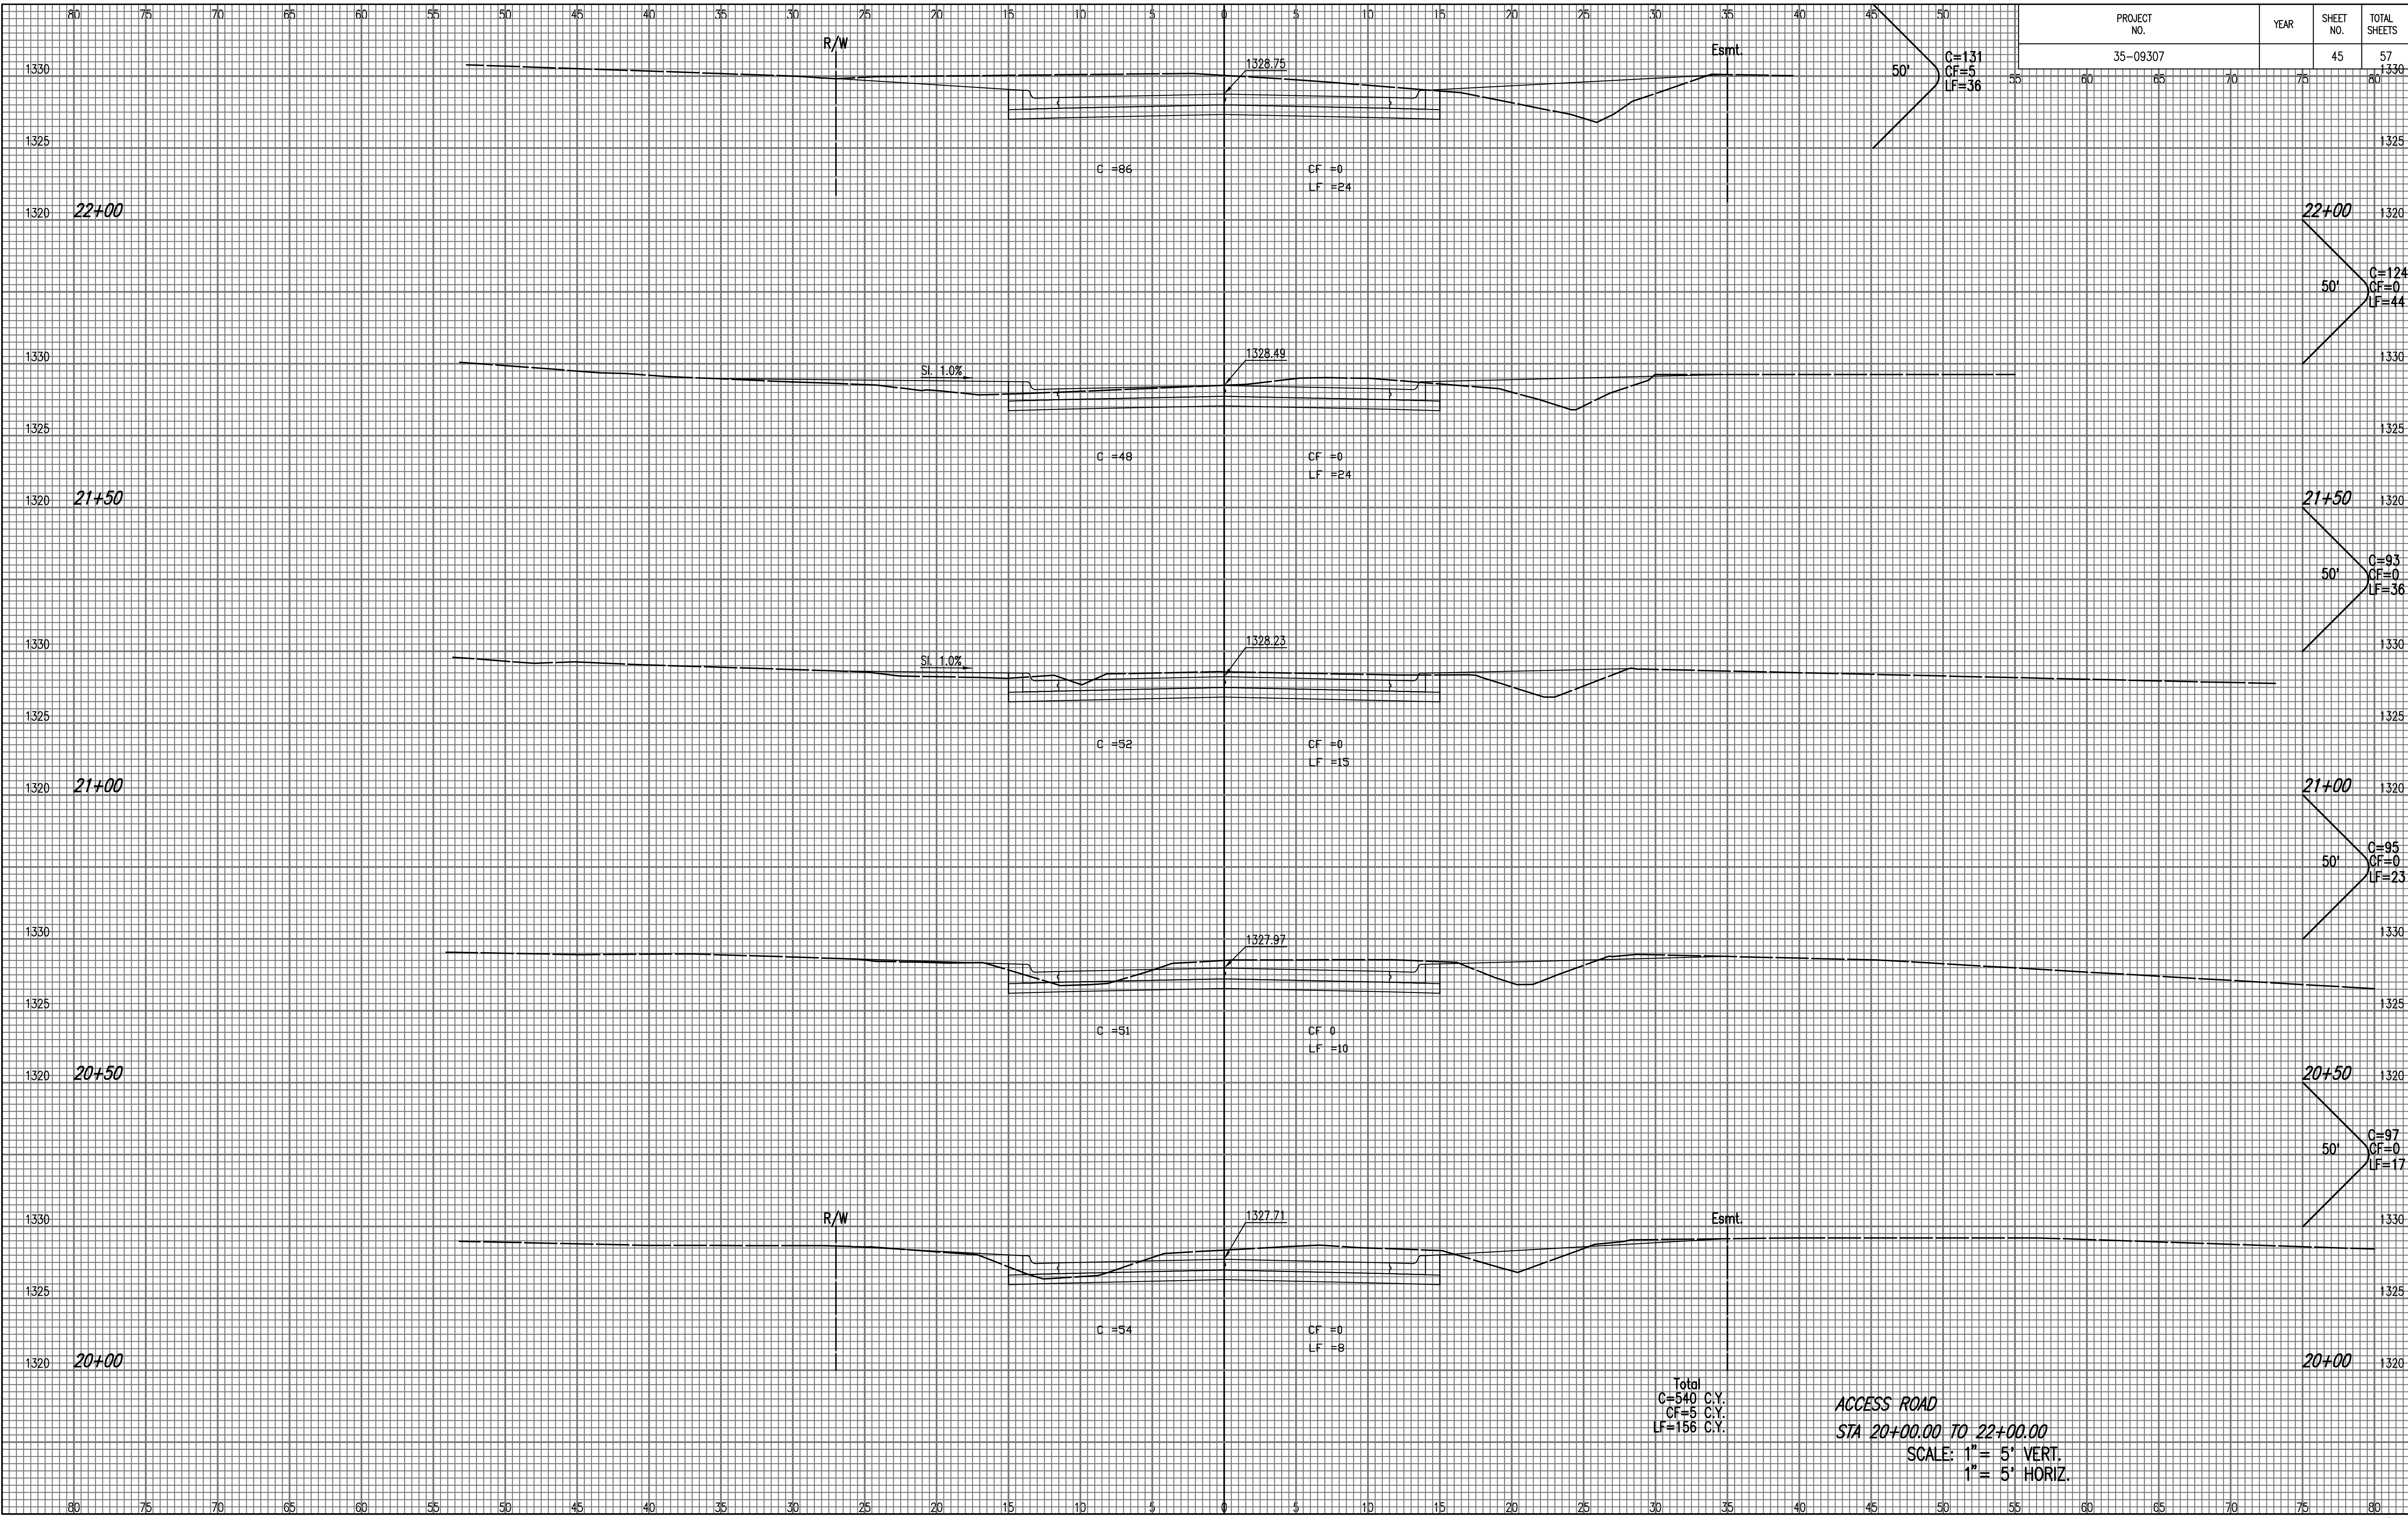

NOTE BOOK NO.	TEMPLATE AREAS CHECKED

Saved: 01-17-2011 1:17:58 PM by: BJS  
 Plot Scale: 1" = 5' VERT. 1" = 5' HORIZ.  
 C:\2009\09307\000\PAVING\XSEC\09307-47C-CROSS\_SECTION\_2

Total  
 C=540 C.Y.  
 CF=5 C.Y.  
 LF=156 C.Y.

ACCESS ROAD  
 STA 20+00.00 TO 22+00.00  
 SCALE: 1" = 5' VERT.  
 1" = 5' HORIZ.