


PROJECT NO.	YEAR	SHEET NO.	TOTAL SHEETS
35-09307		61	59

NOTE BOOK NO.	TEMPLATE AREAS CHECKED

Scaled 01-17-2011 1:25:16 PM by BJS
 Plot Scale 1:1 01-17-2011 3:06:19 PM by BILL J. SCDSON
 C:\2009\09307\000\PAVING\YSEC\09307-51-C-CROSS SECTION 6

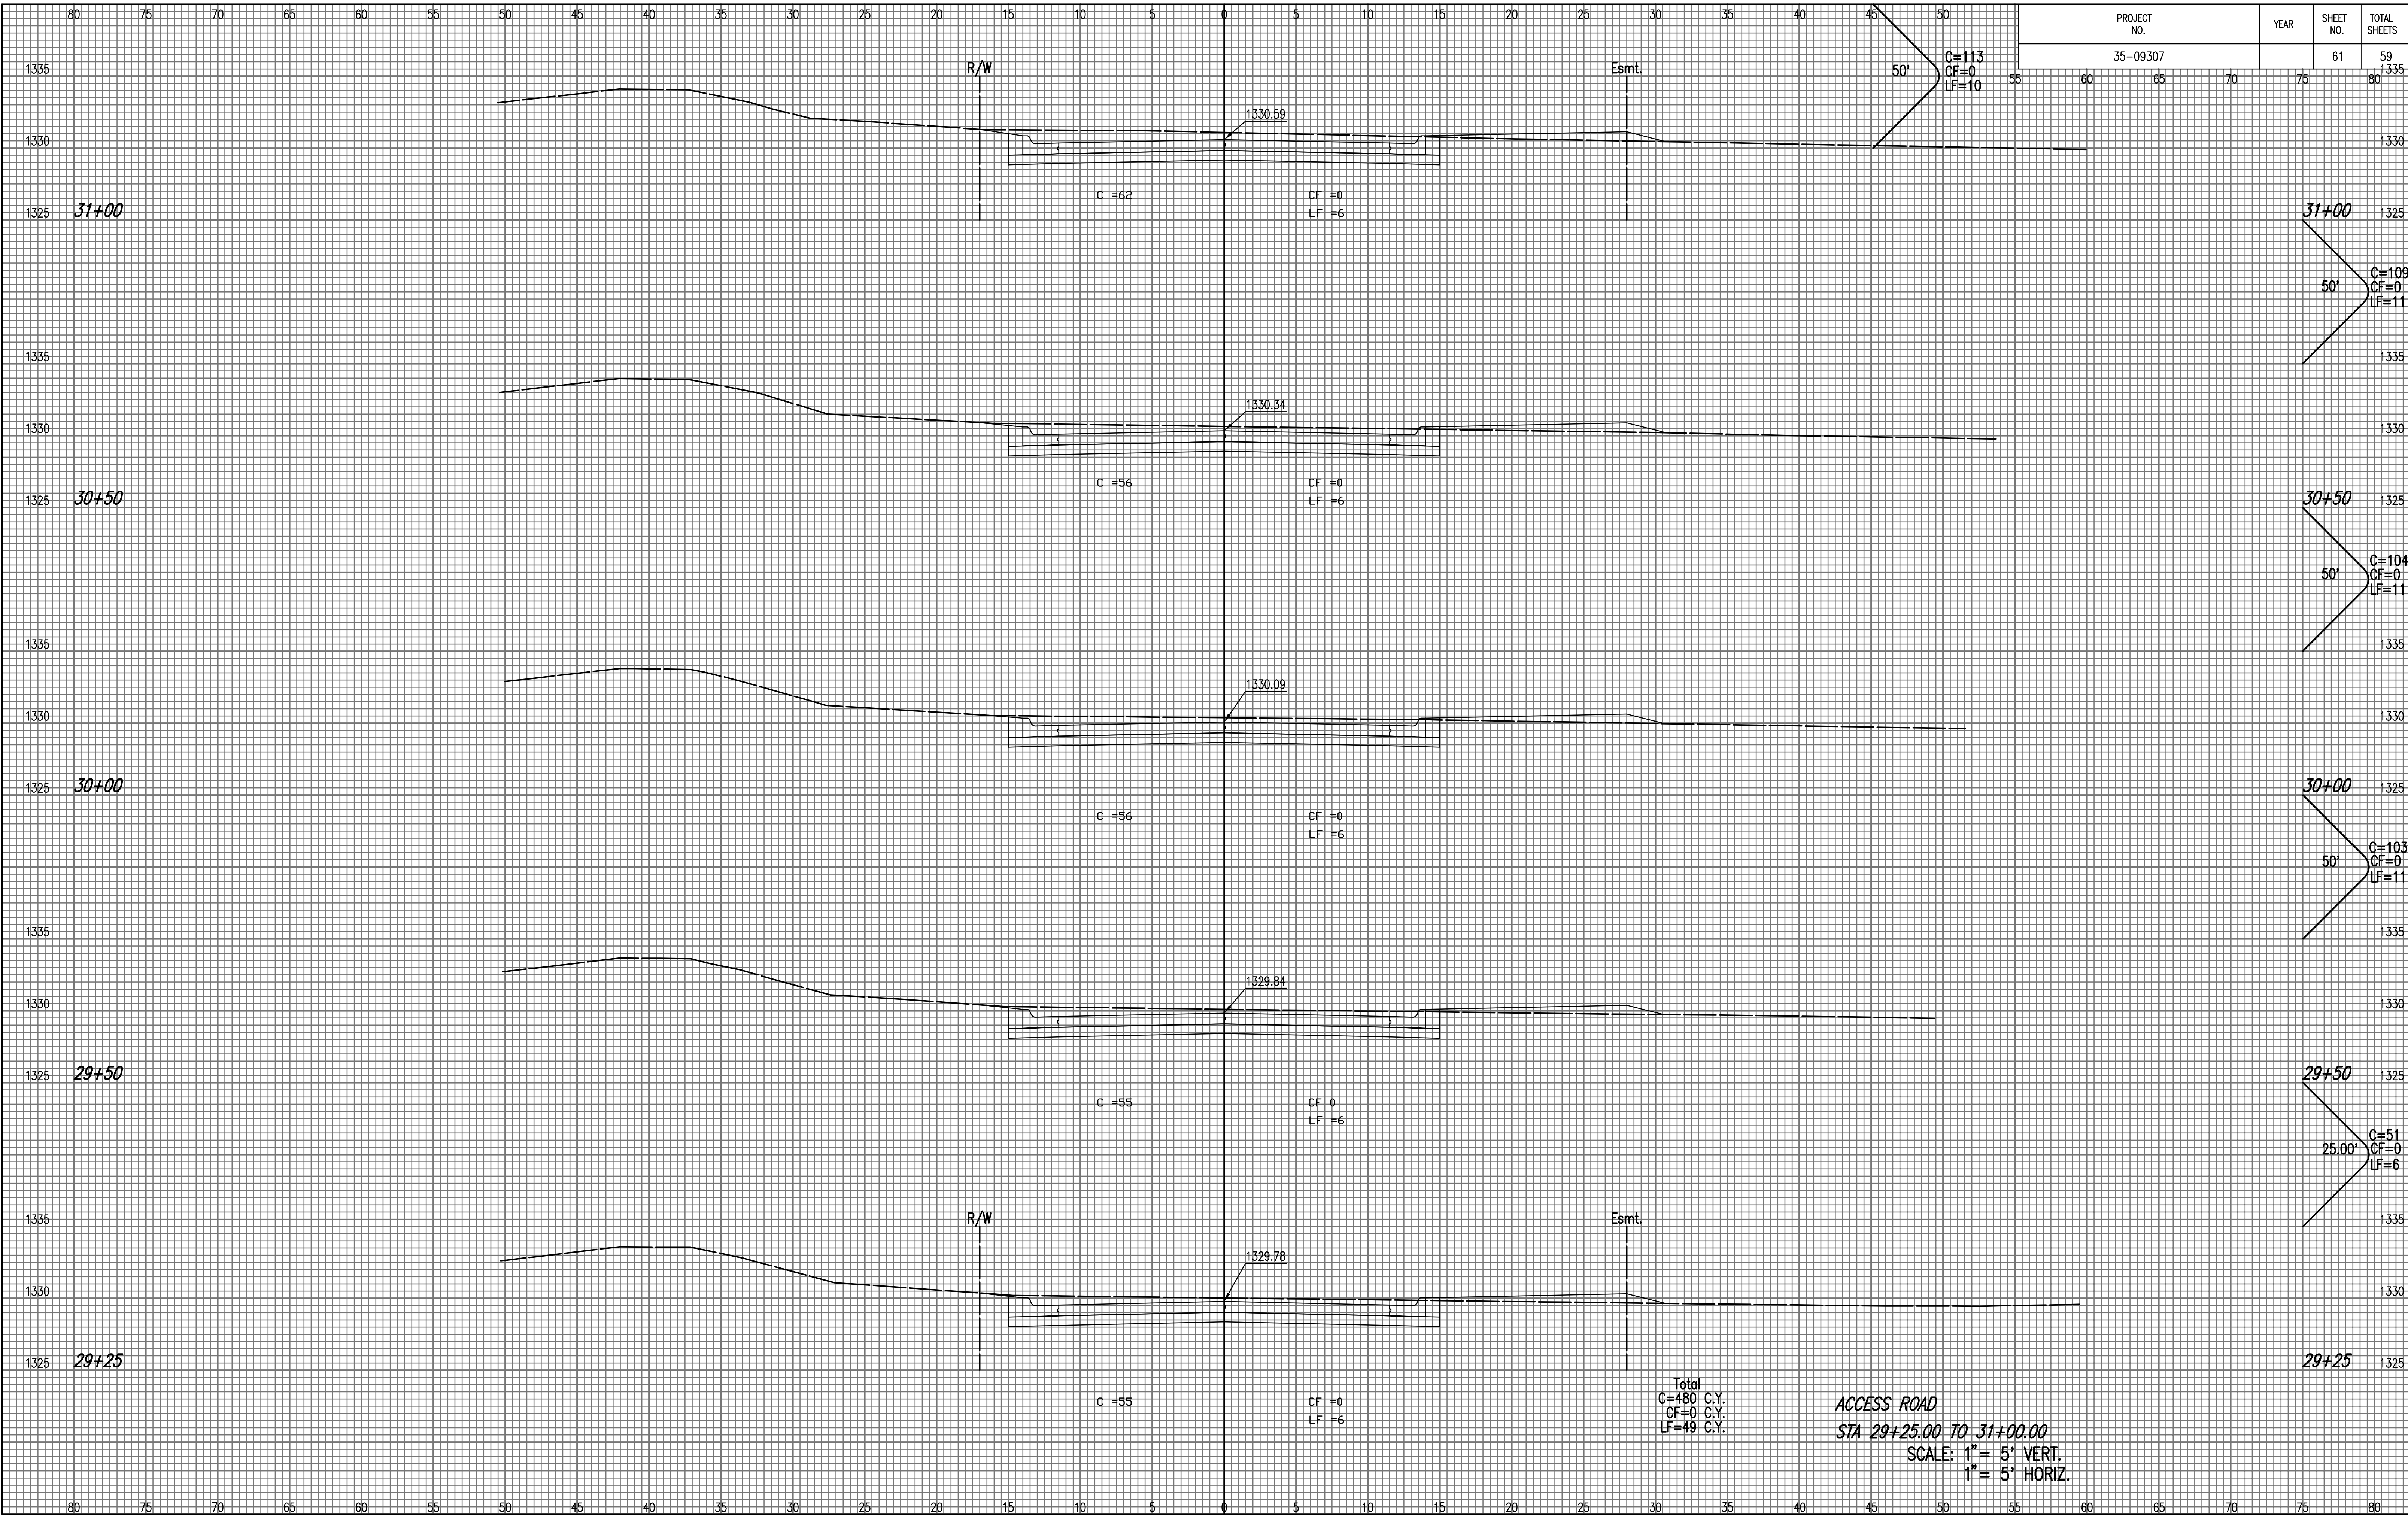

Total
 C=480 C.Y.
 CF=0 C.Y.
 LF=49 C.Y.

ACCESS ROAD
STA 29+25.00 TO 31+00.00
 SCALE: 1" = 5' VERT.
 1" = 5' HORIZ.