
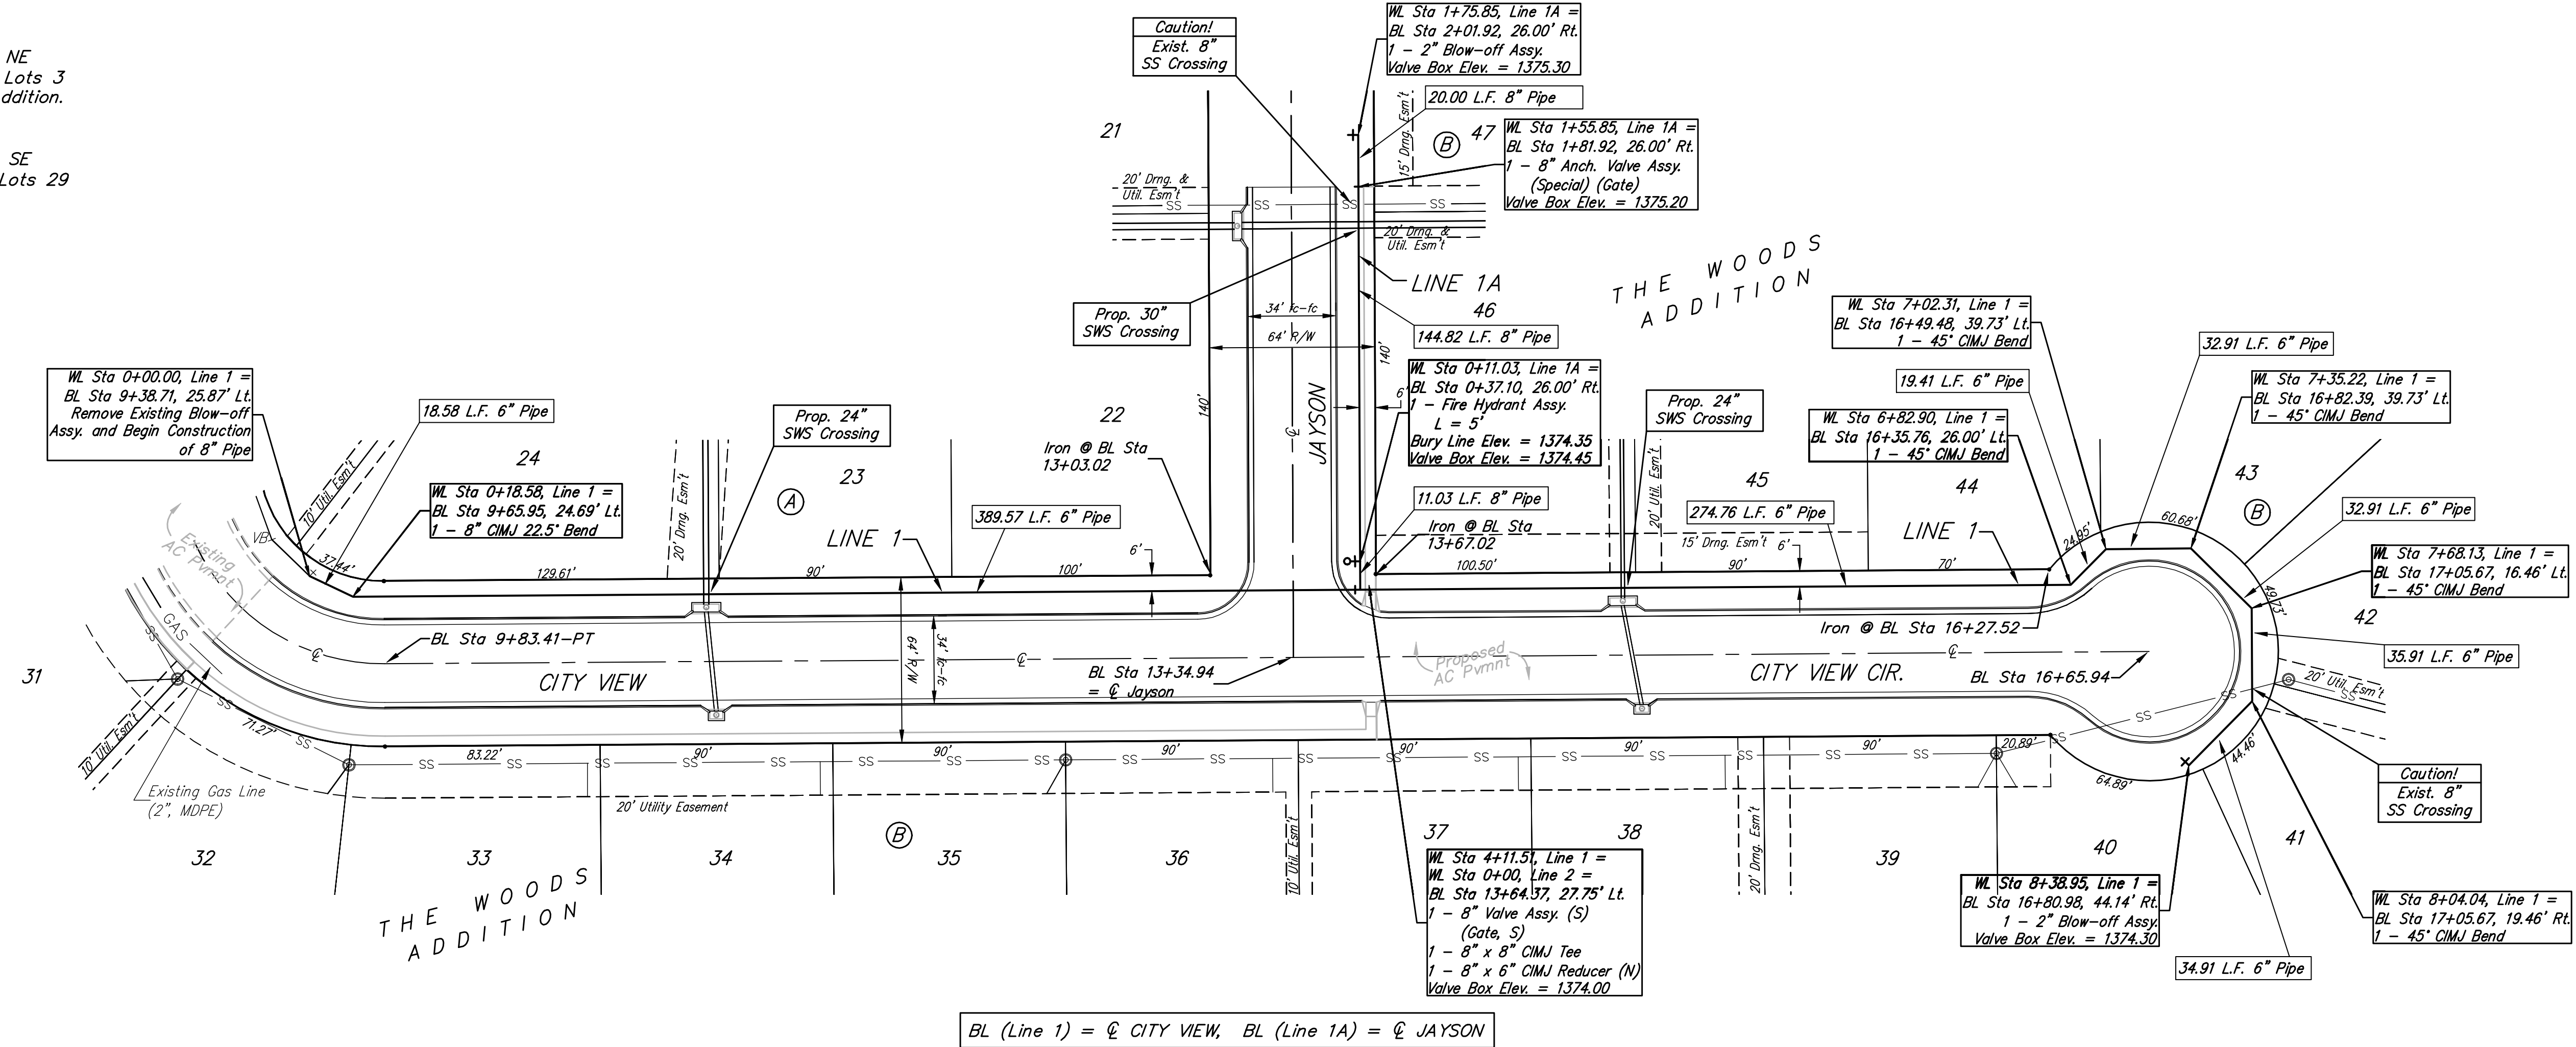



BENCHMARK:

BM #1: "□" Cut in top of the NE curb line of Fawnwood between Lots 3 and 4, Block C in The Woods Addition. Elev. = 1382.17 NGVD29

BM #2: "□" Cut in top of the SE curb line of City View between Lots 29 and 30, Block B in The Woods Addition. Elev. = 1375.17 NGVD29

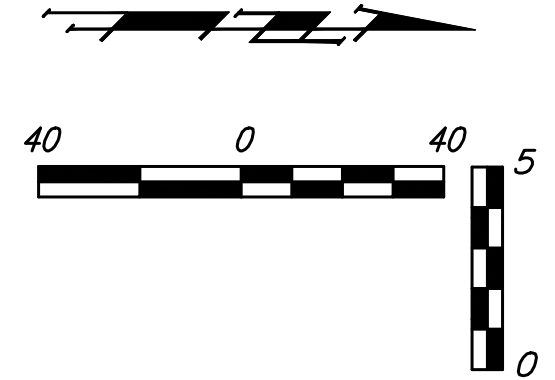

BL (Line 1) = CITY VIEW, BL (Line 1A) = JAYSON

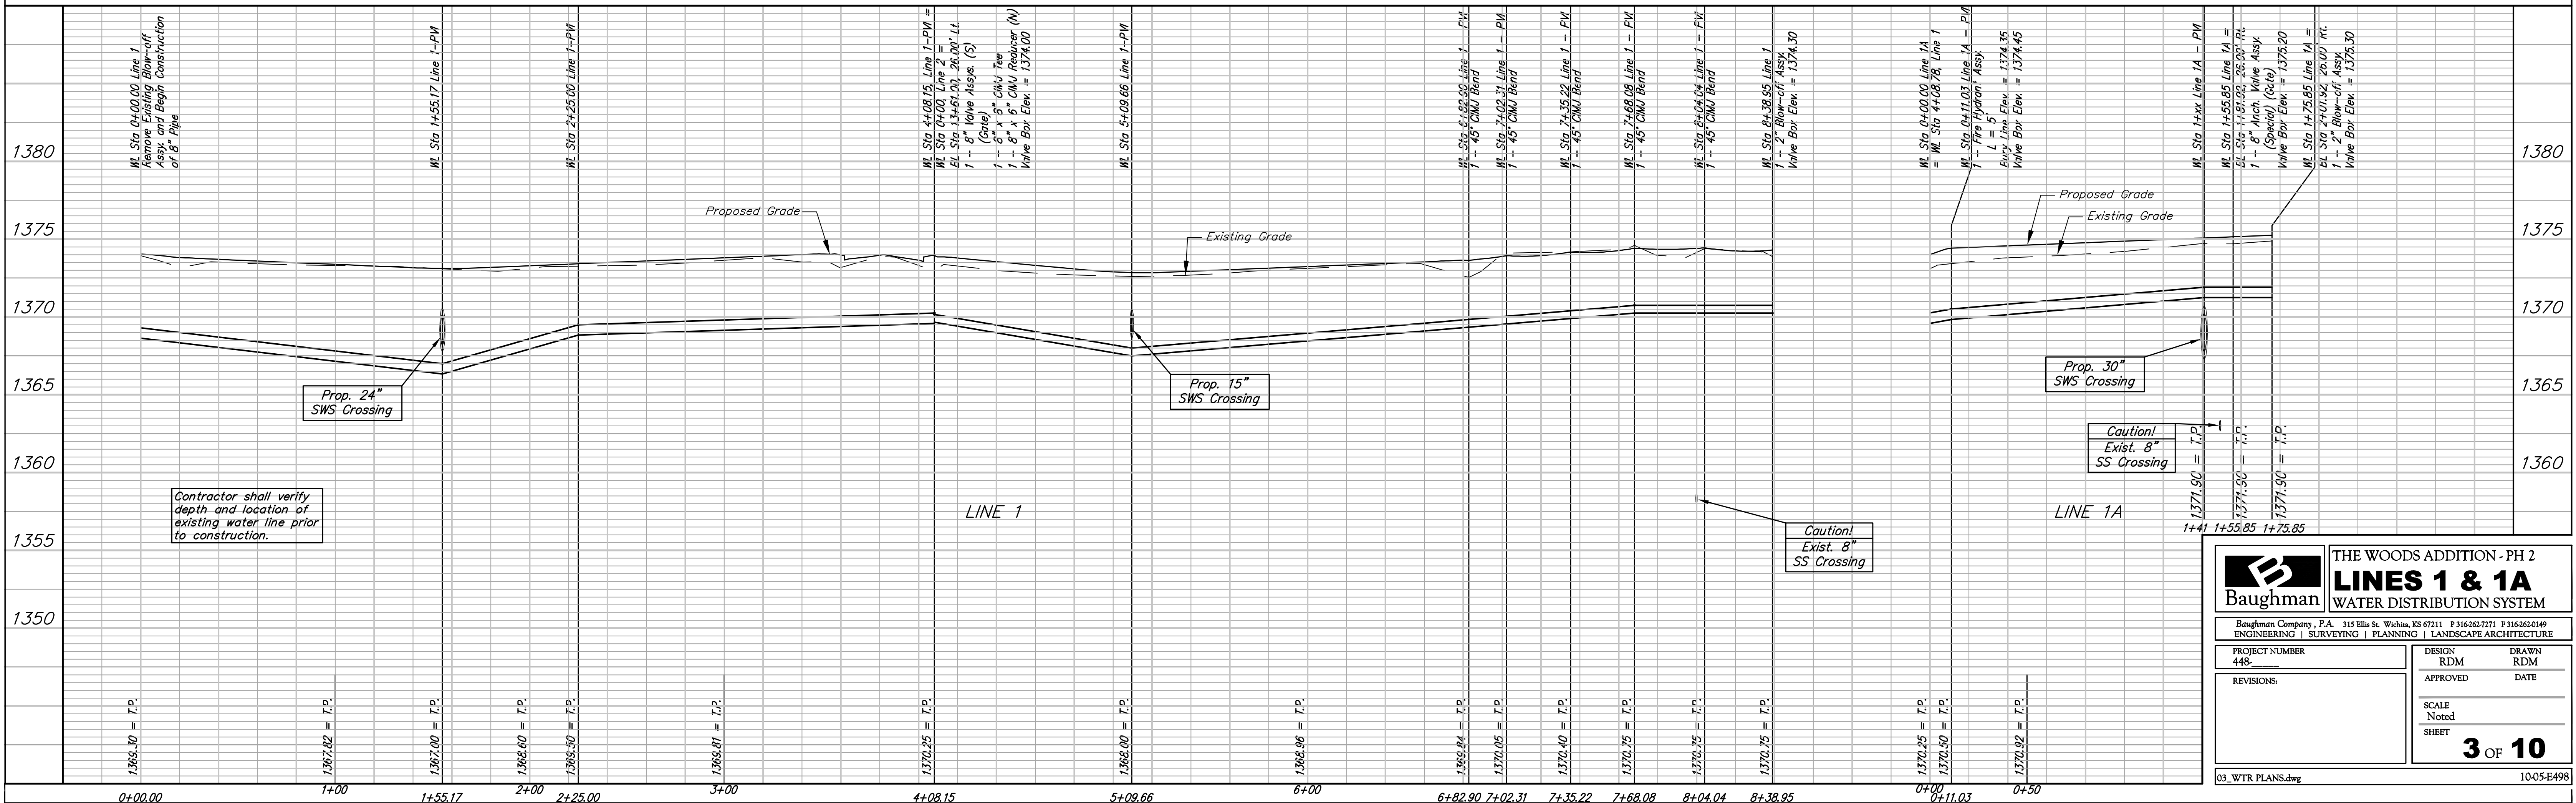

Contractor shall verify depth and location of existing water line prior to construction.

THE WOODS ADDITION - PH 2 LINES 1 & 1A WATER DISTRIBUTION SYSTEM	
<small>Baughman Company, P.A. 315 Ellis St. Wichita, KS 67111 F 3163637171 F 3163631419 ENGINEERING SURVEYING PLANNING LANDSCAPE ARCHITECTURE</small>	
PROJECT NUMBER 448	DESIGN RDM APPROVED
REVISIONS:	DRAWN RDM DATE
SCALE Noted SHEET	
3 OF 10	