


ALLEY
⊕

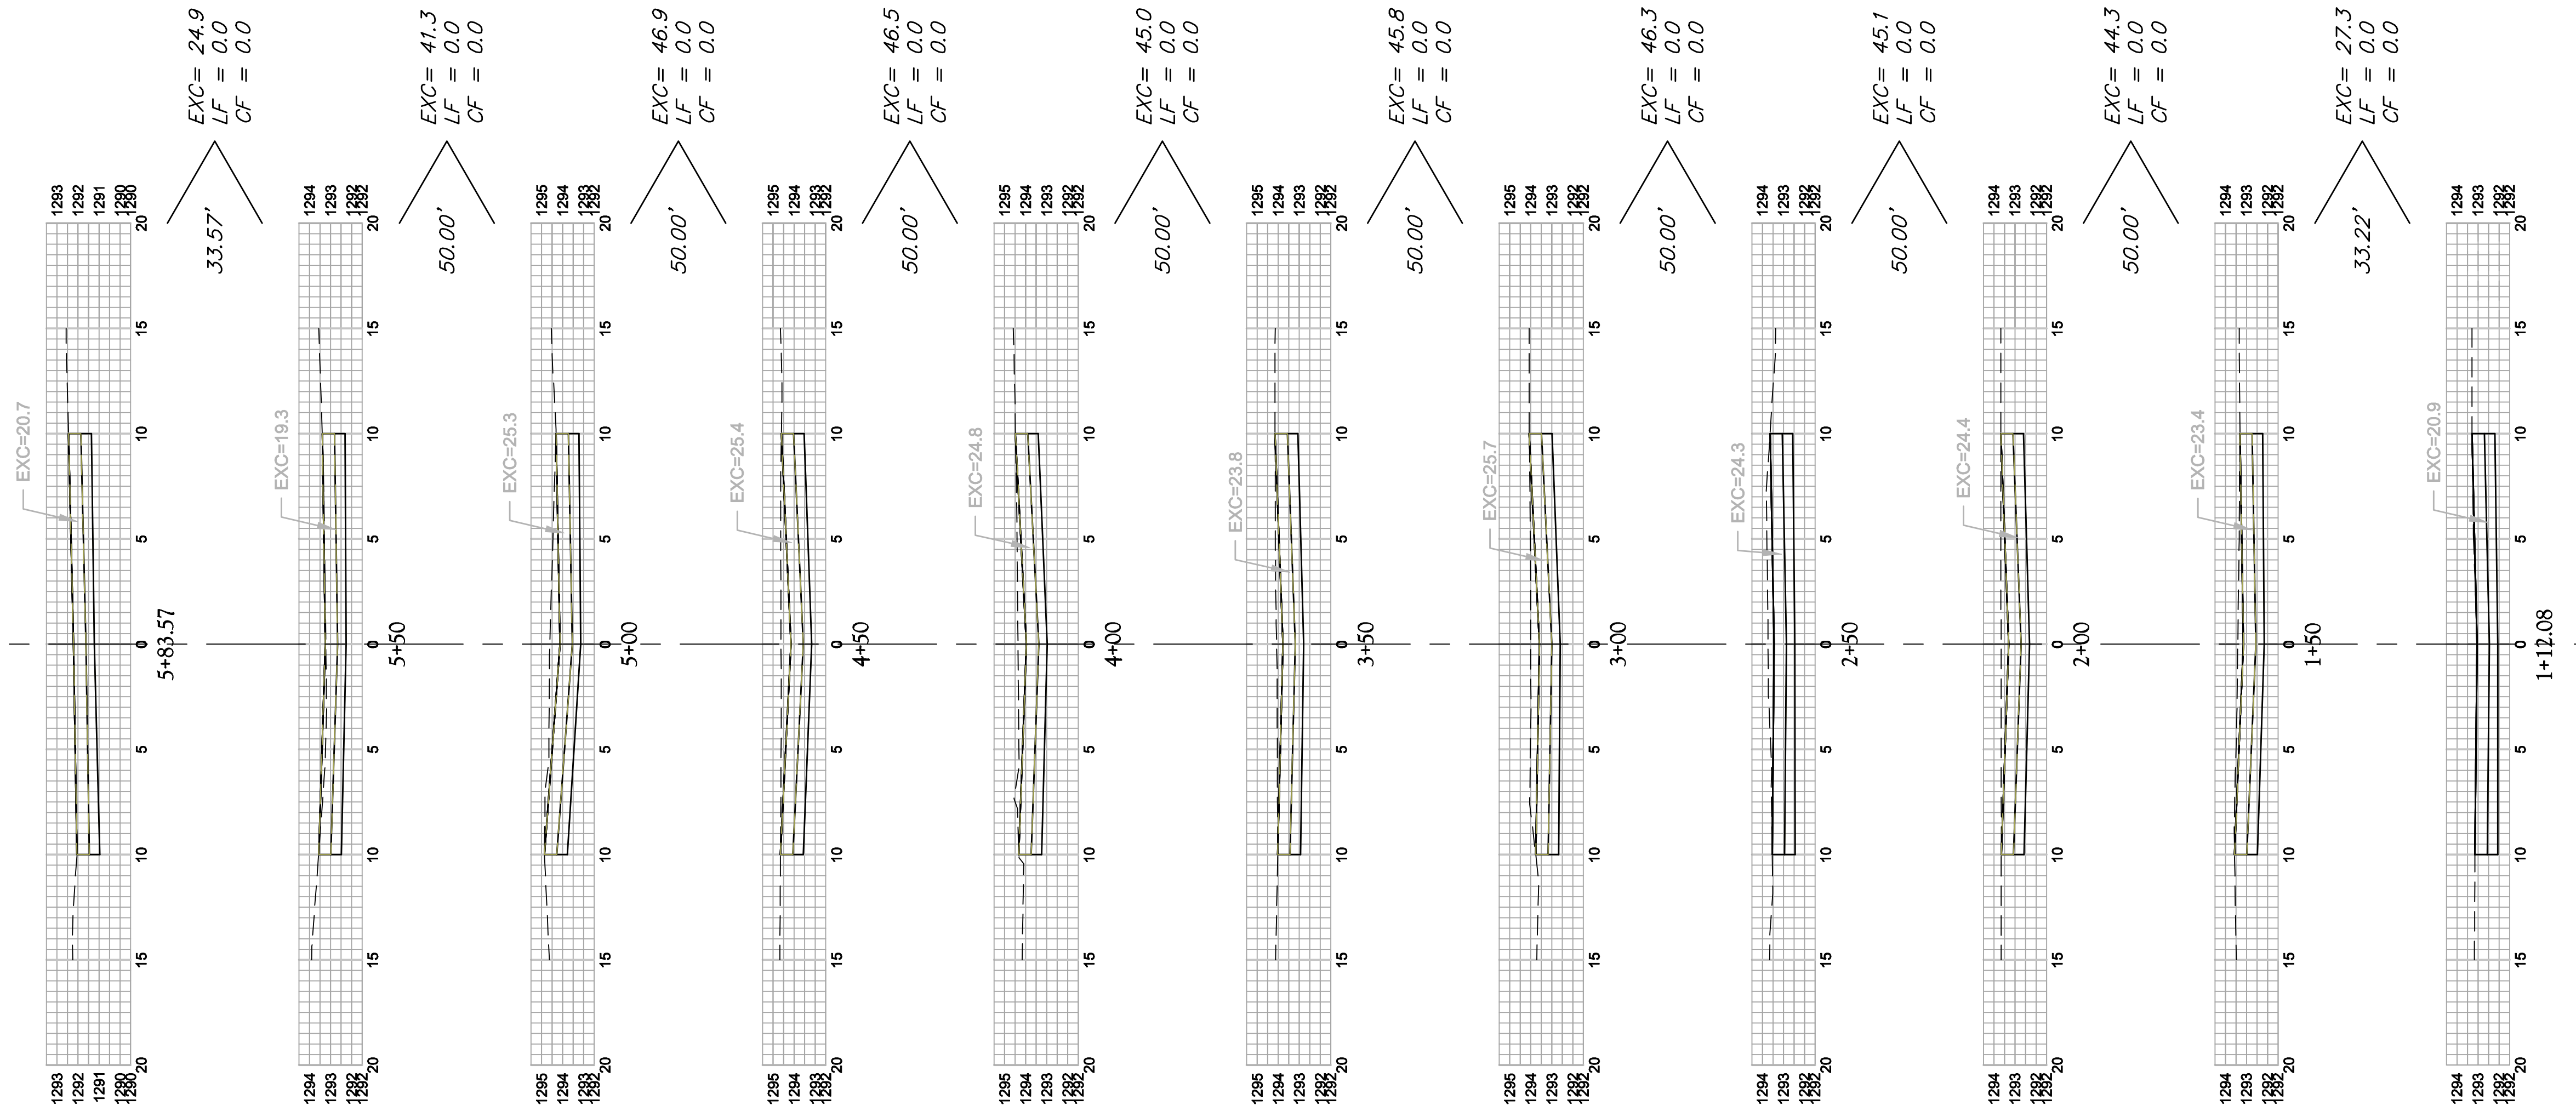

ALLEY
⊕

SHEET TOTAL:
EXCAVATION = 413.3 C.Y.
LOOSE FILL = 0.0 C.Y.
COMPACTED FILL = 0.0 C.Y.



Baughman Company, P.A. 315 Ellis St. Wichita, KS 67211 P 316-262-7271 F 316-262-0149
ENGINEERING | SURVEYING | PLANNING | LANDSCAPE ARCHITECTURE