


8" CLEANOUT RISER ASSEMBLY DETAIL

N.T.S.

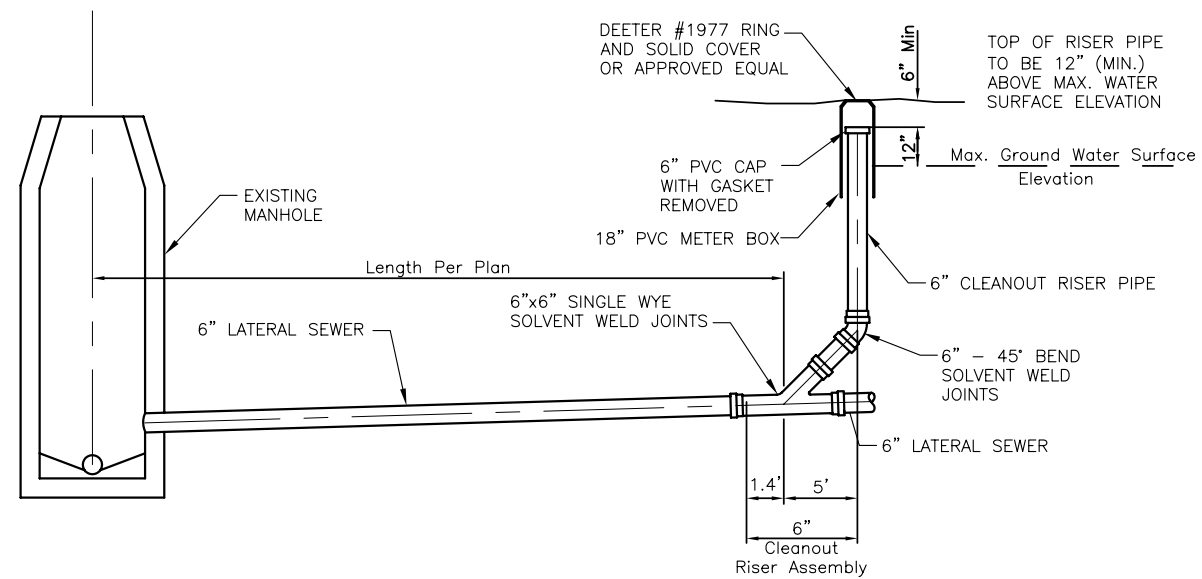

6" CLEANOUT RISER ASSEMBLY DETAIL

N.T.S.

CLEANOUT DETAILS

SHEET TITLE
PROJECT NUMBER
468-84683

DESIGN BY
AJK
DRAWN BY
DMU
CHECKED BY
BLW

ISSUED
July 2010
REVISED
11/04/10

SHEET NO.
3 of 29