
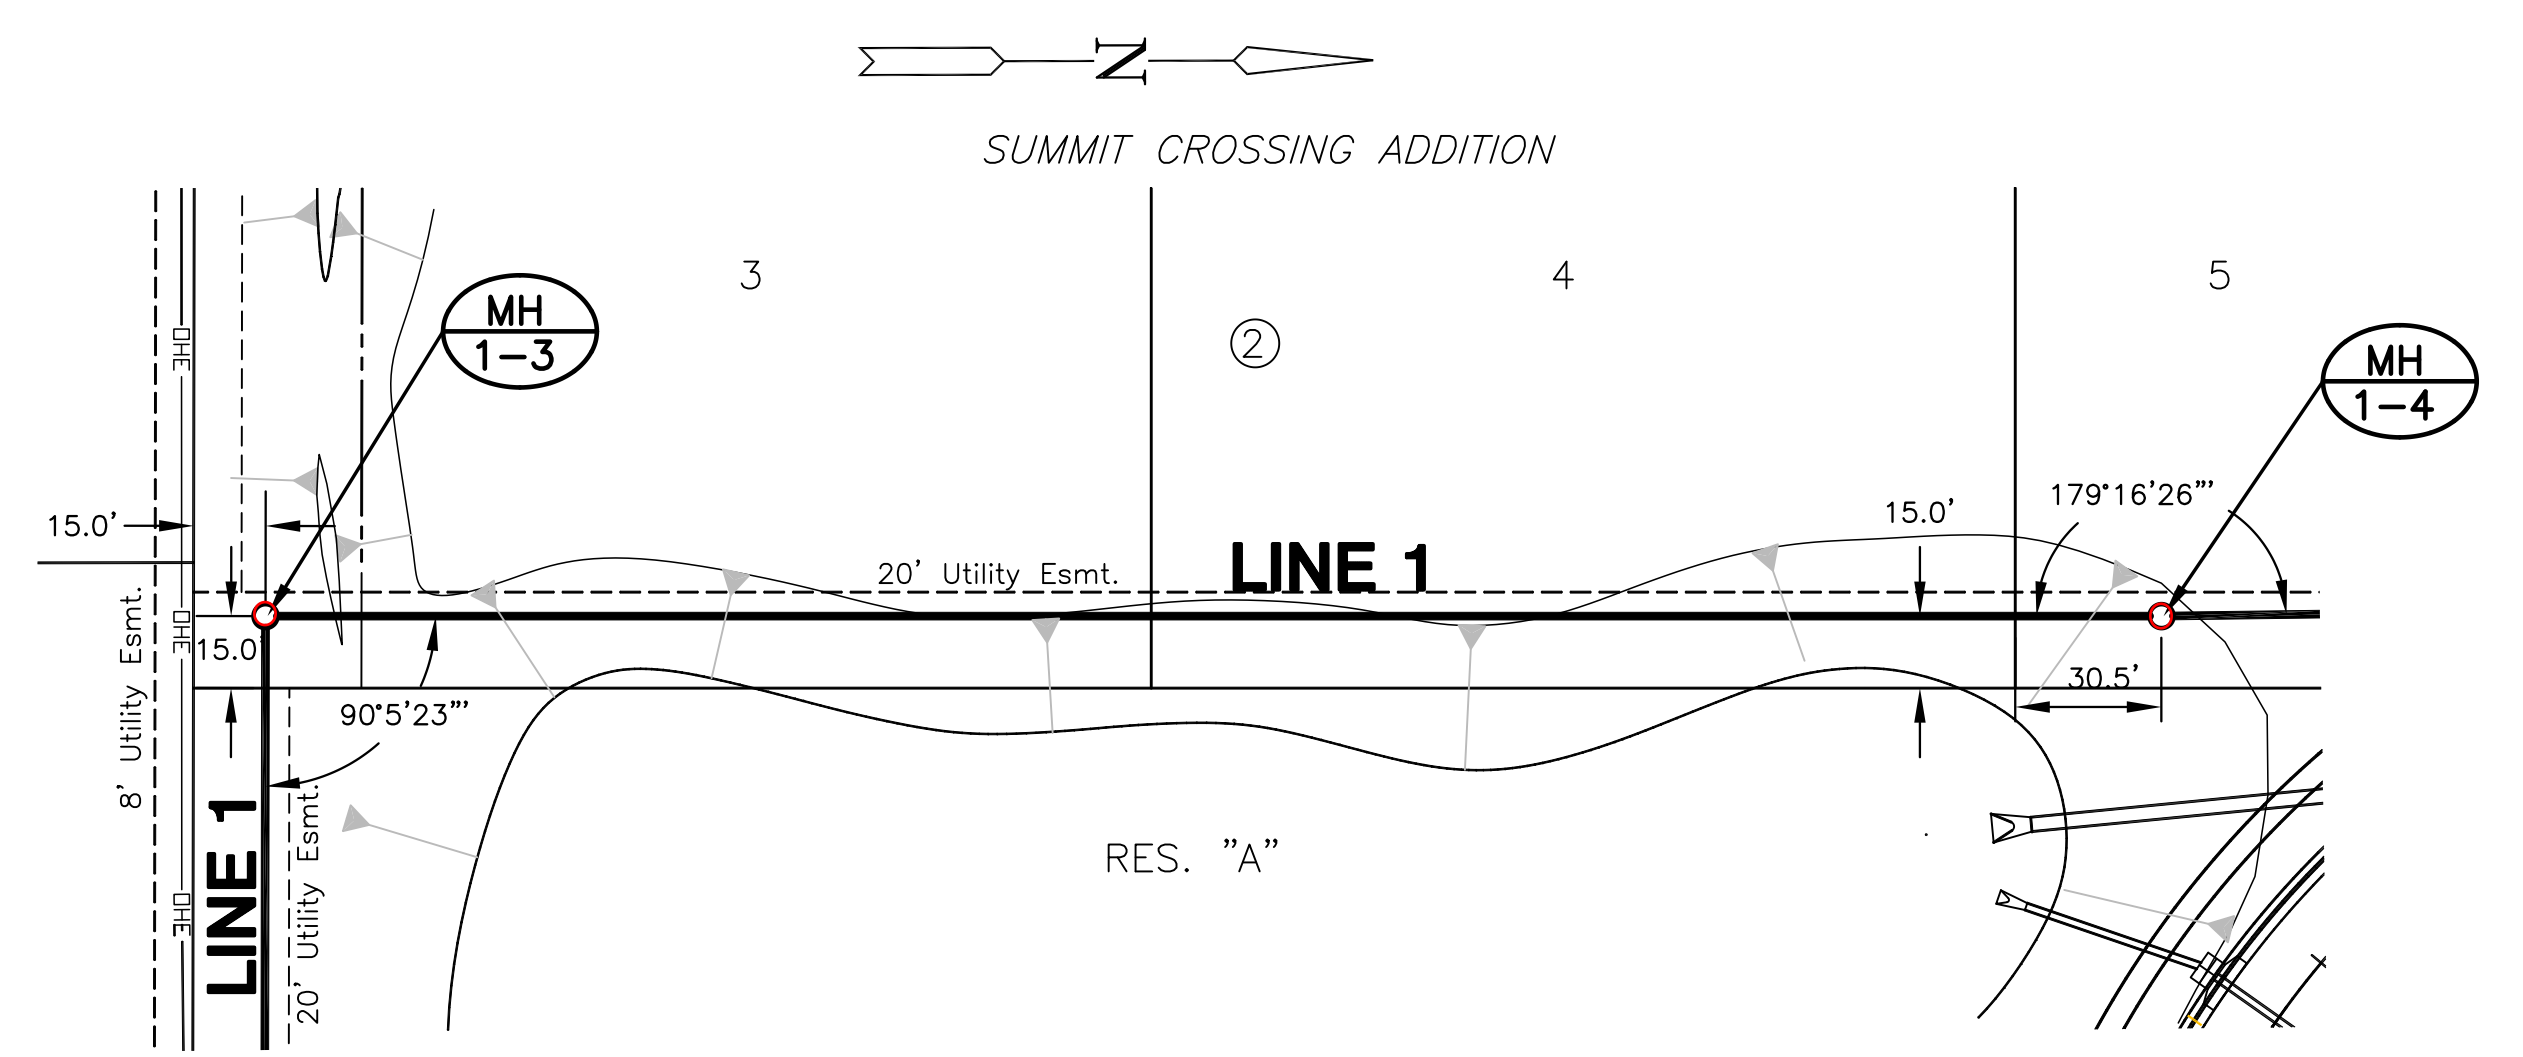


**SANITARY SEWER LATERAL
SUMMIT CROSSING ADDITION**

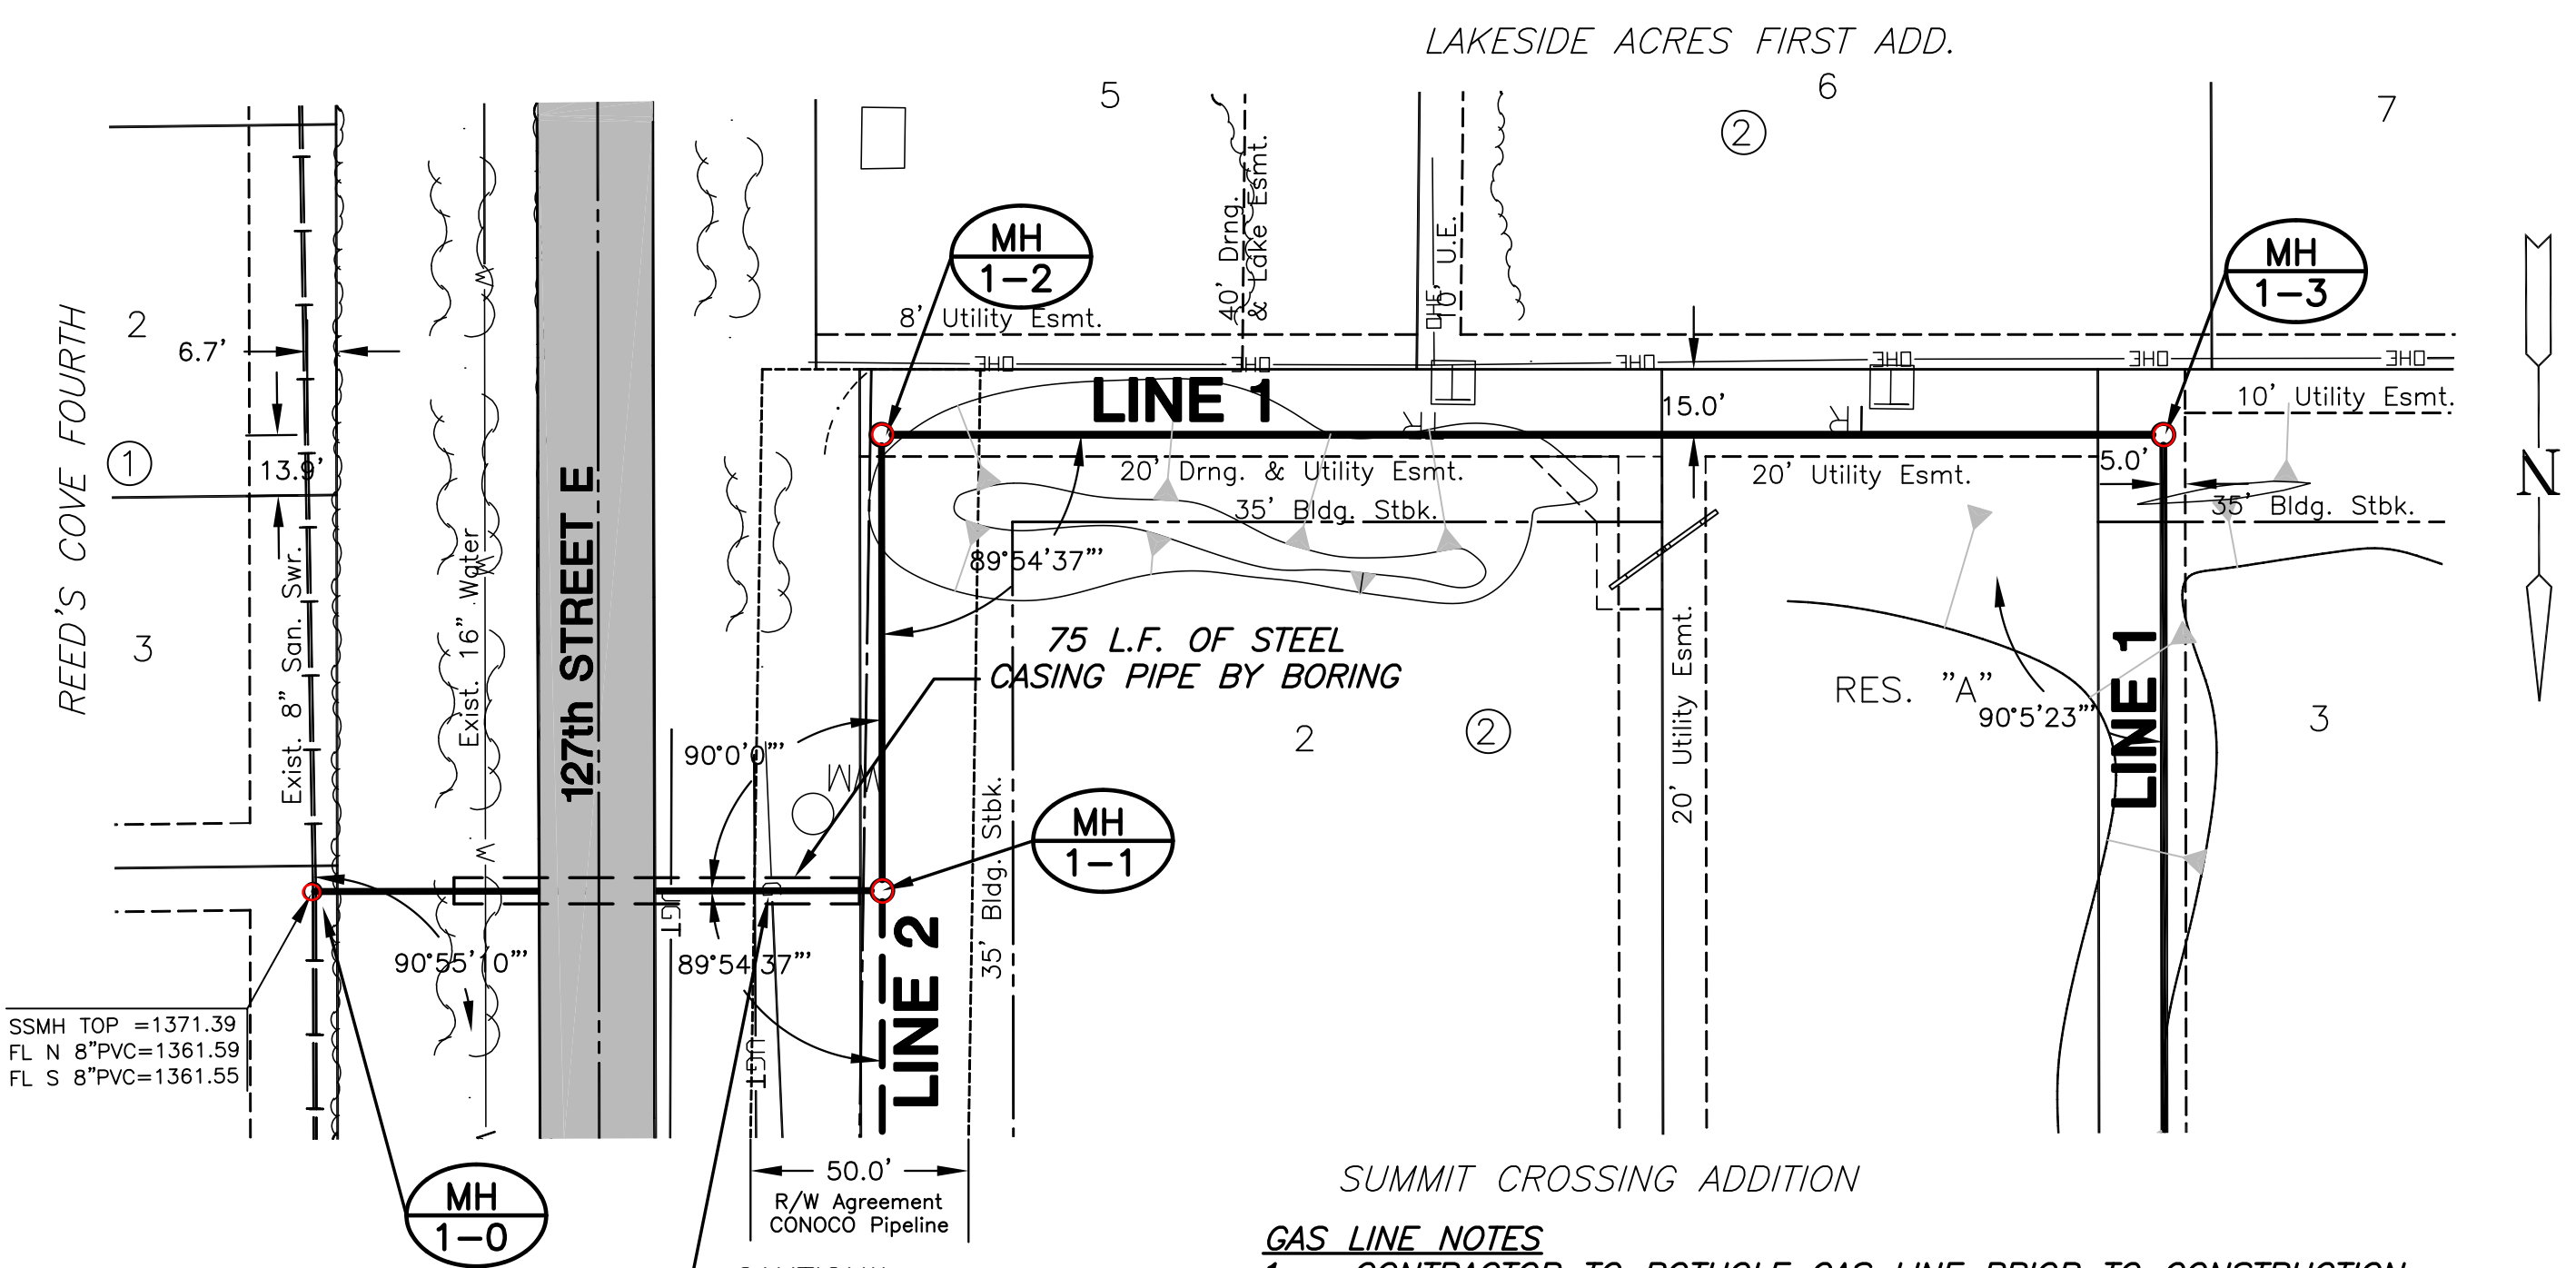


SUMMIT CROSSING ADDITION

GAS LINE NOTES

1. CONTRACTOR TO POTHOLE GAS LINE PRIOR TO CONSTRUCTION.
2. A CONOCOPHILLIPS REPRESENTATIVE MUST BE PRESENT DURING POTHOLE OPERATIONS AND ALL CONSTRUCTION WITHIN PIPELINE R/W. (SCOTT SALISBURY 316-737-4164)
3. NO STOCKPILING OR EQUIPMENT STORAGE SHALL BE ALLOWED WITHIN PIPELINE R/W.
4. ALL COST ASSOCIATED WITH GAS LINE CROSSING SHALL BE SUBSIDIARY TO THE PROJECT.

PLAN LINE 1

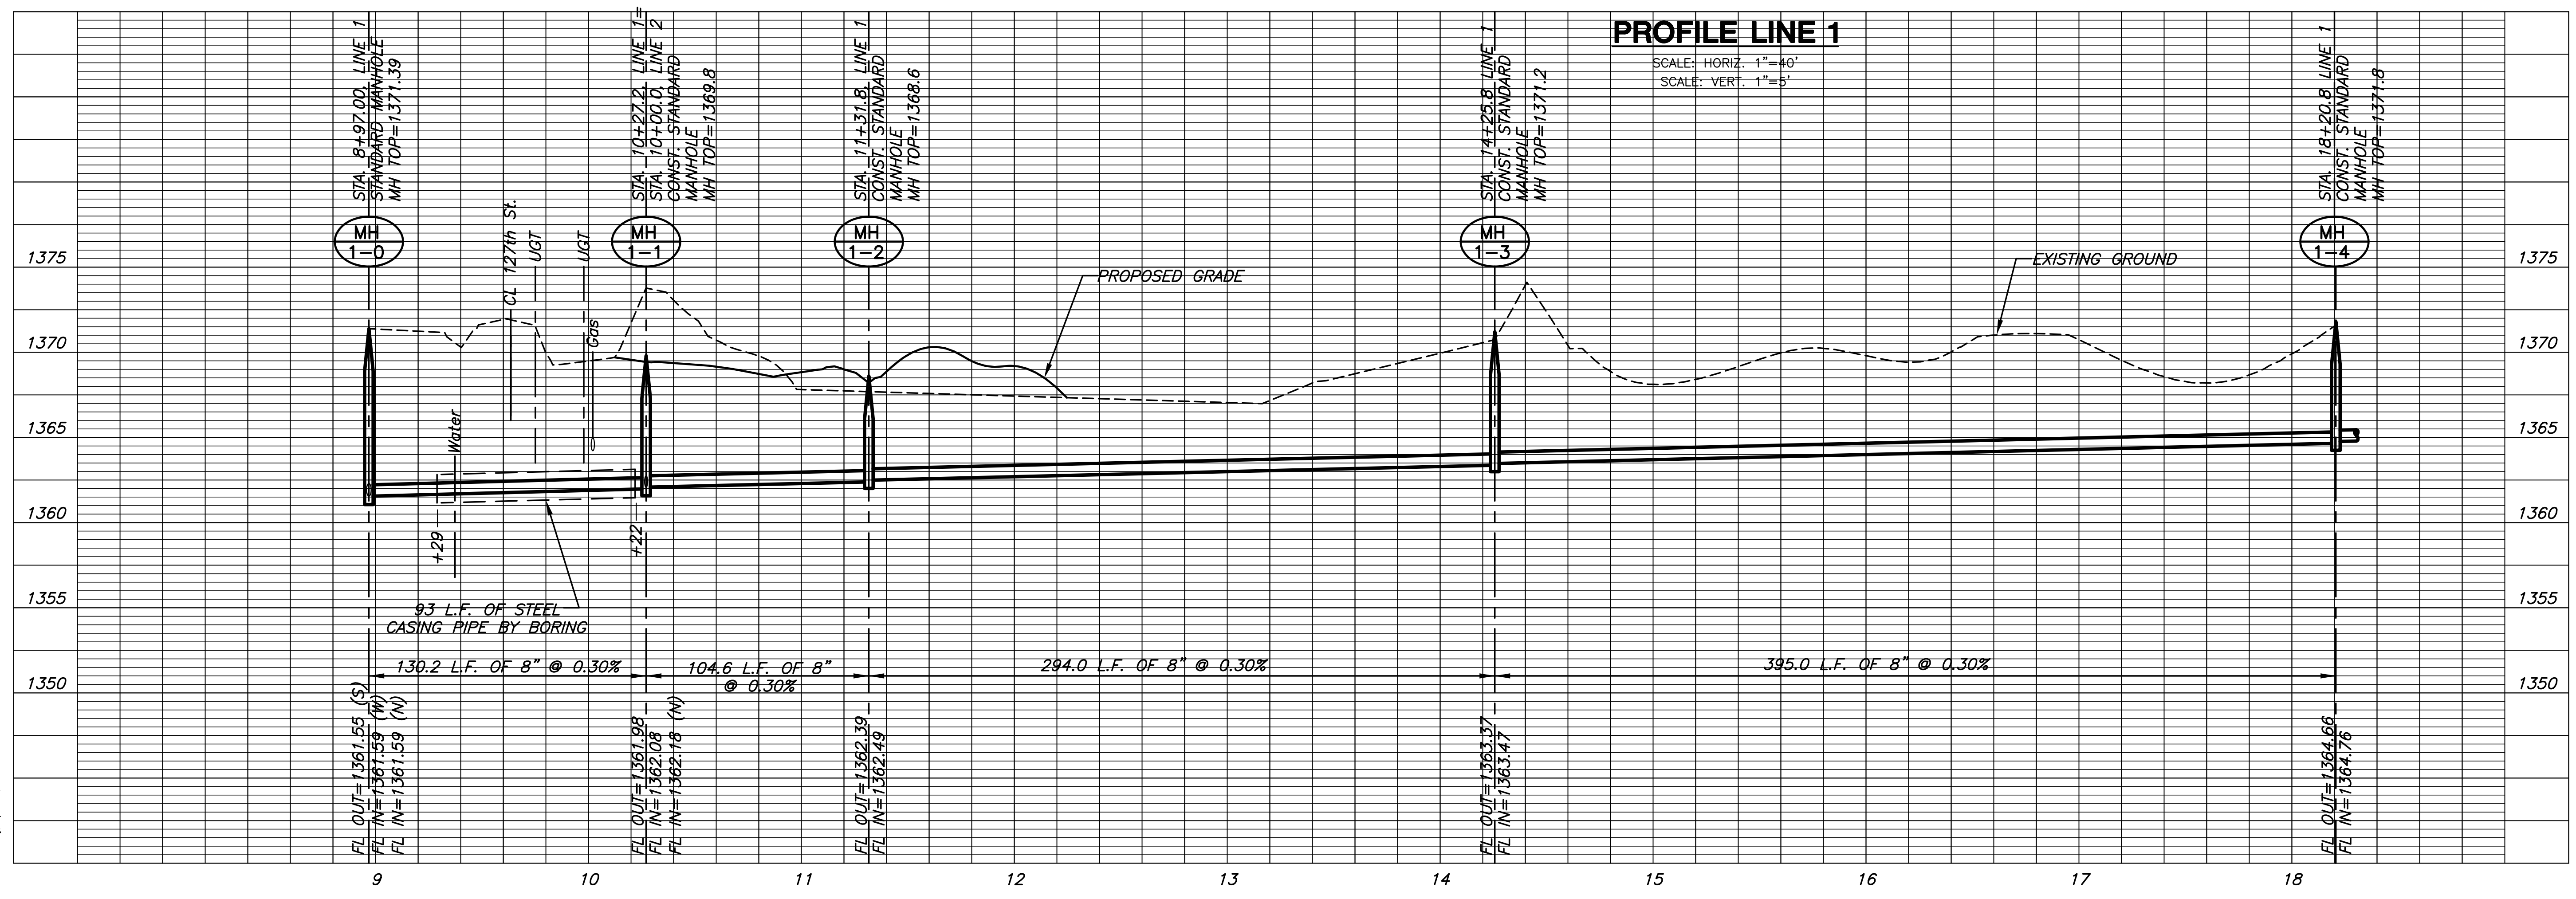

PROFILE LINE 1

SCALE: HORIZ. 1"=40'
SCALE: VERT. 1"=5'

LINE 1
SHEET TITLE
468-84579
PROJECT NUMBER

DESIGN BY: DFL
DRAWN BY: KKL
CHECKED BY: GJA

ISSUED: March 2010
REVISED:

SHEET NO.
4 of 13

PLOTTED: Tuesday, April 06, 2010 @ 01:33PM

J:\CIVIL\08542\WG\SAN\08542_B1.DWG