
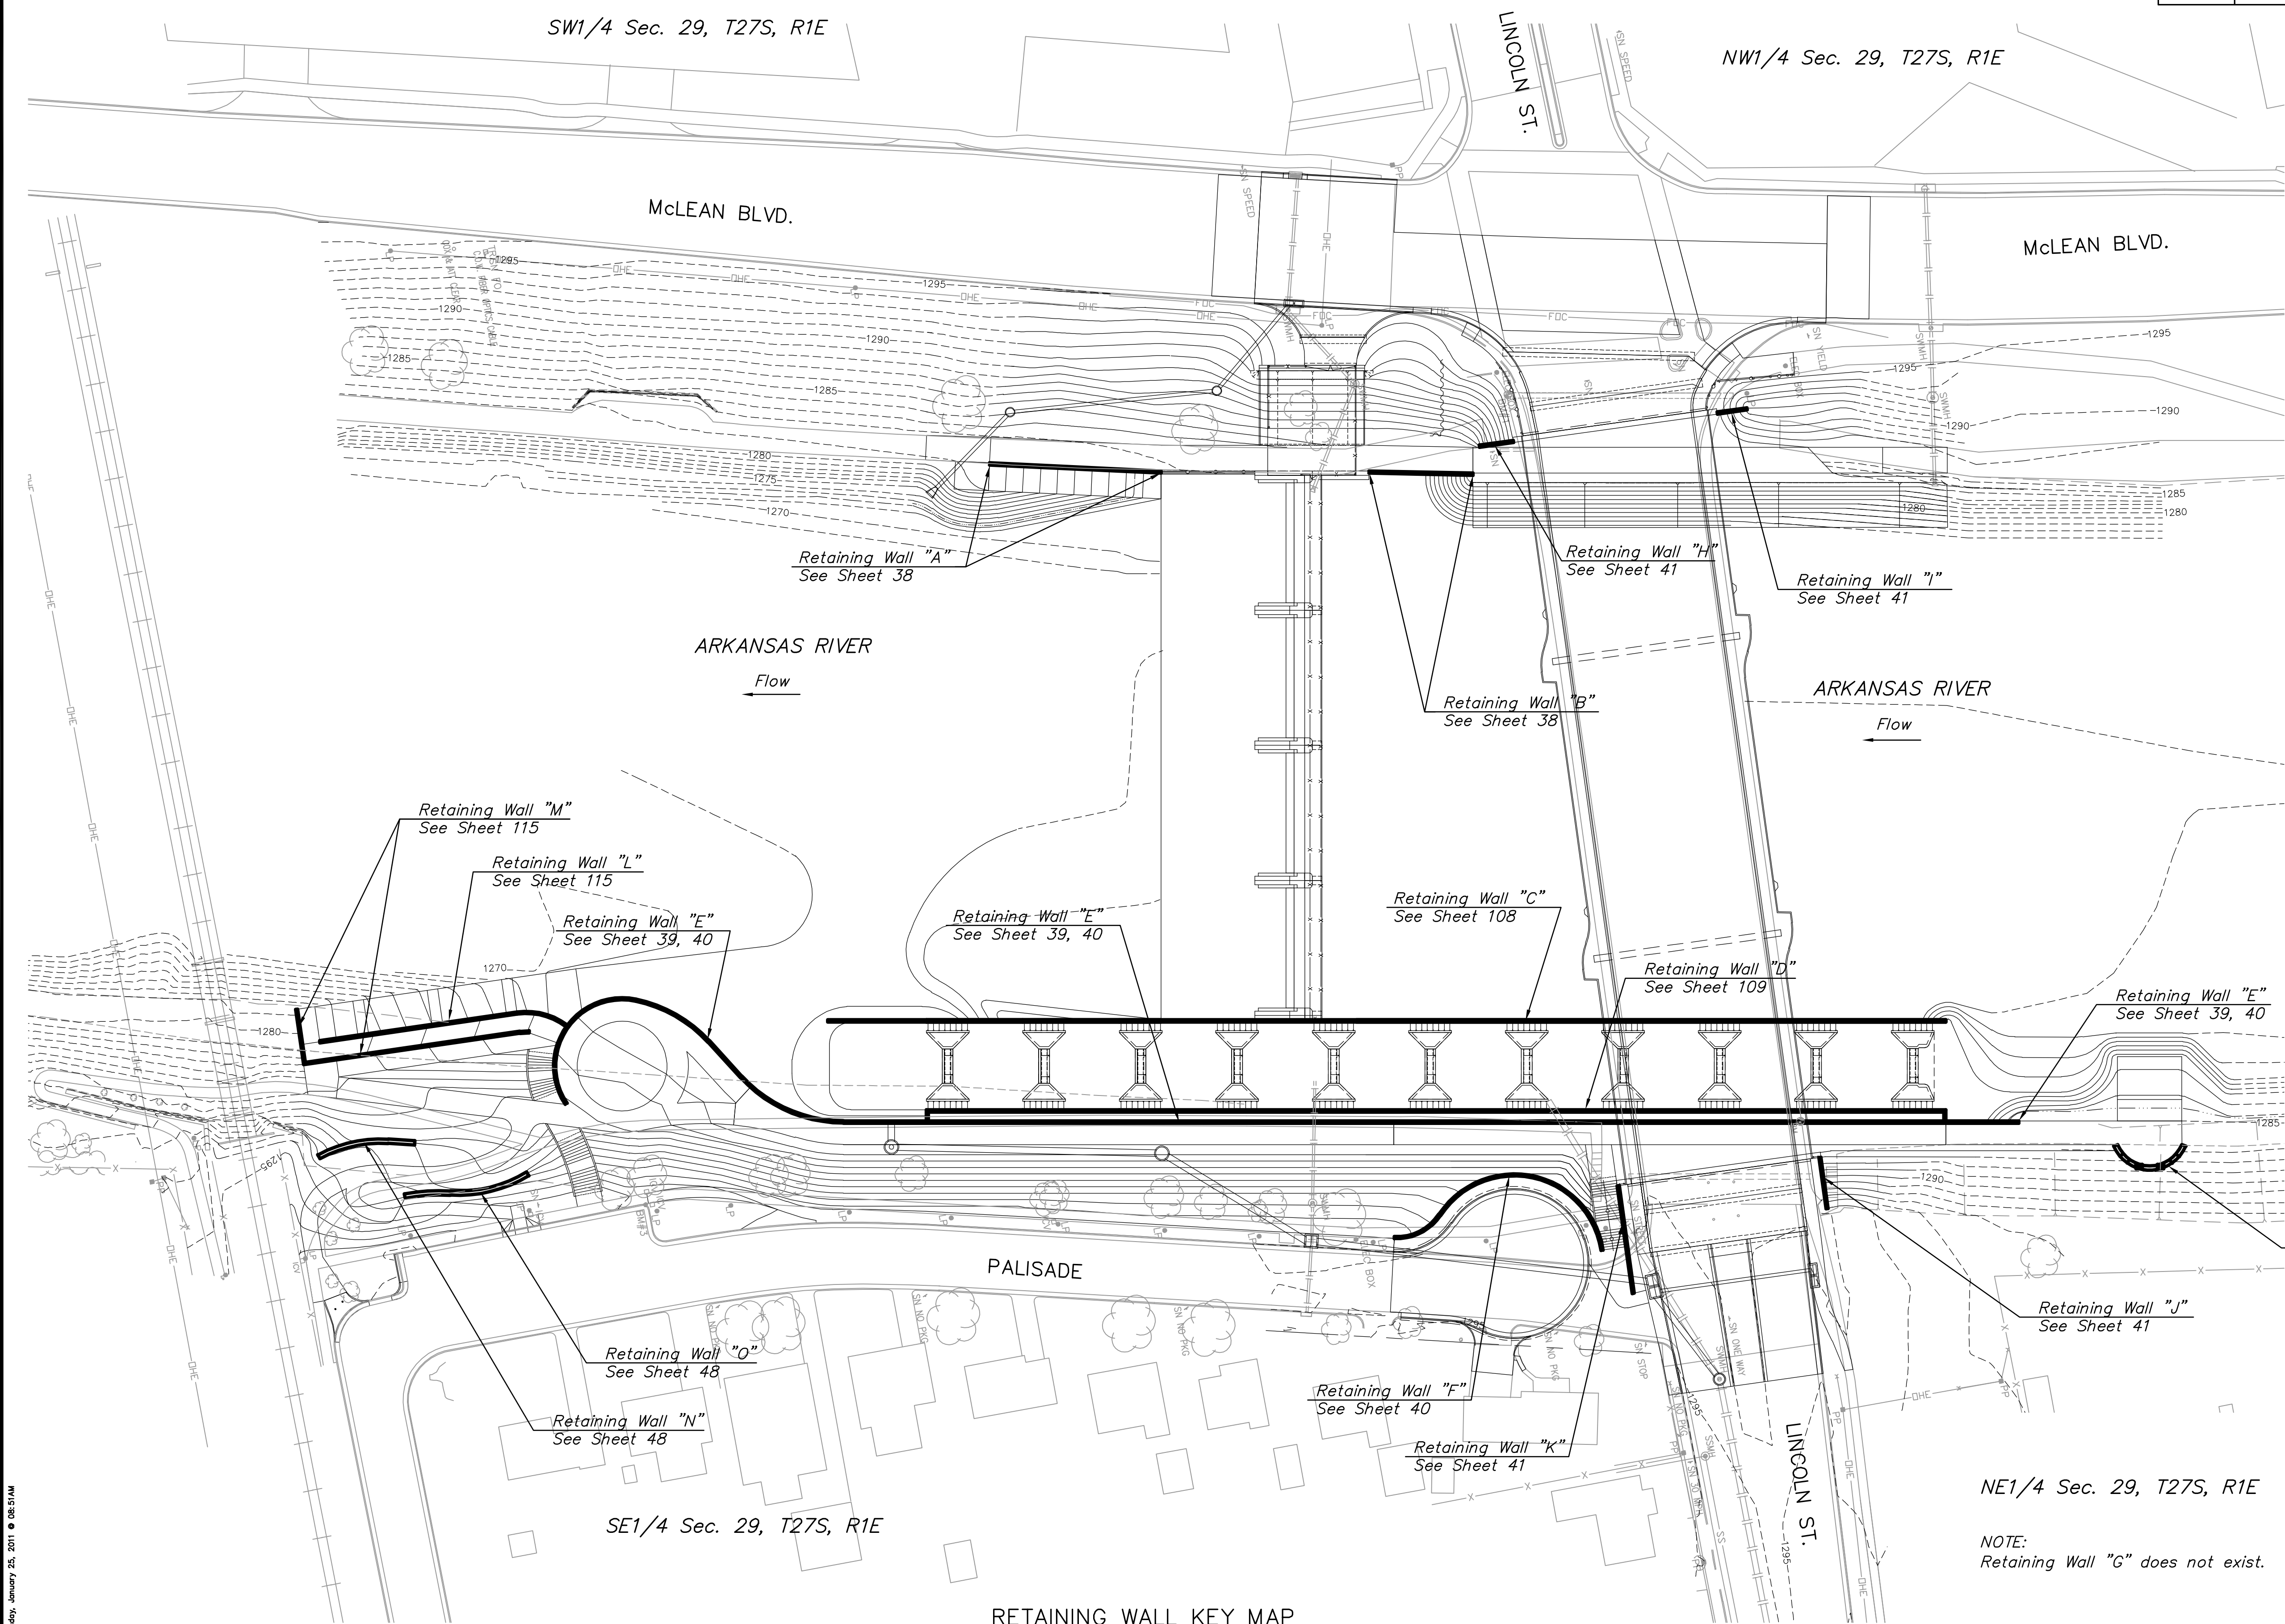


STATE	PROJECT NO.	YEAR	SHEET NO.	TOTAL SHEETS
KANSAS	87 N-0361-01	2011	35	169

**MKEC**  
ENGINEERING  
CONSULTANTS, INC.  
411 N. WEBB ROAD  
WICHITA, K.S. 67206  
316-684-9600

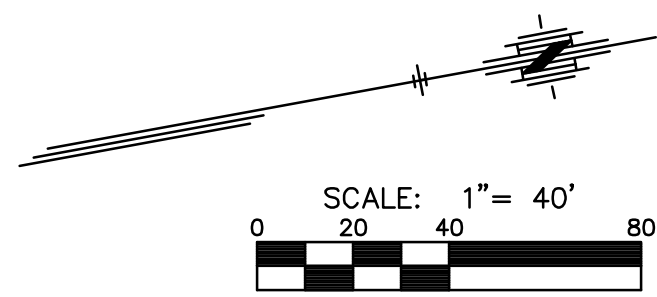

**LINCOLN STREET BRIDGE AND  
DAM IMPROVEMENTS OVER  
ARKANSAS RIVER**

**RETAINING WALL KEY MAP**  
SHEET TITLE  
472-84883  
PROJECT NUMBER

JRA  
DESIGN BY  
DPG  
DRAWN BY  
KJS  
CHECKED BY

ISSUED  
1/24/2011  
REVISED

SHEET NO.  
**35 of 169**

**RETAINING WALL KEY MAP**  
SCALE: 1"=40'

NE1/4 Sec. 29, T27S, R1E

NOTE:  
Retaining Wall "G" does not exist.

PLOTTED: Tuesday, January 25, 2011 @ 08:51 AM

J:\CIVIL\07433\DWG\BRIDGE\PAV\07433\_WALL\_KEY\_MAP.DWG