



STATE	PROJECT NO.	YEAR	SHEET NO.	TOTAL SHEETS
KANSAS	87 N-0361-01	2011	67	169

**MKEC**  
ENGINEERING  
CONSULTANTS, INC.  
411 N. WEBB ROAD  
WICHITA, K.S. 67206  
316-684-9600

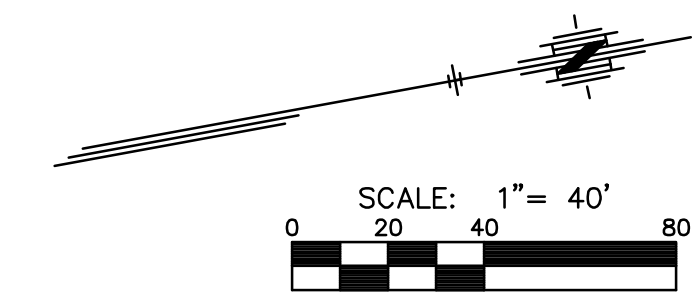

**NOTE:**  
See sheet 69 for fence and rail segment information.

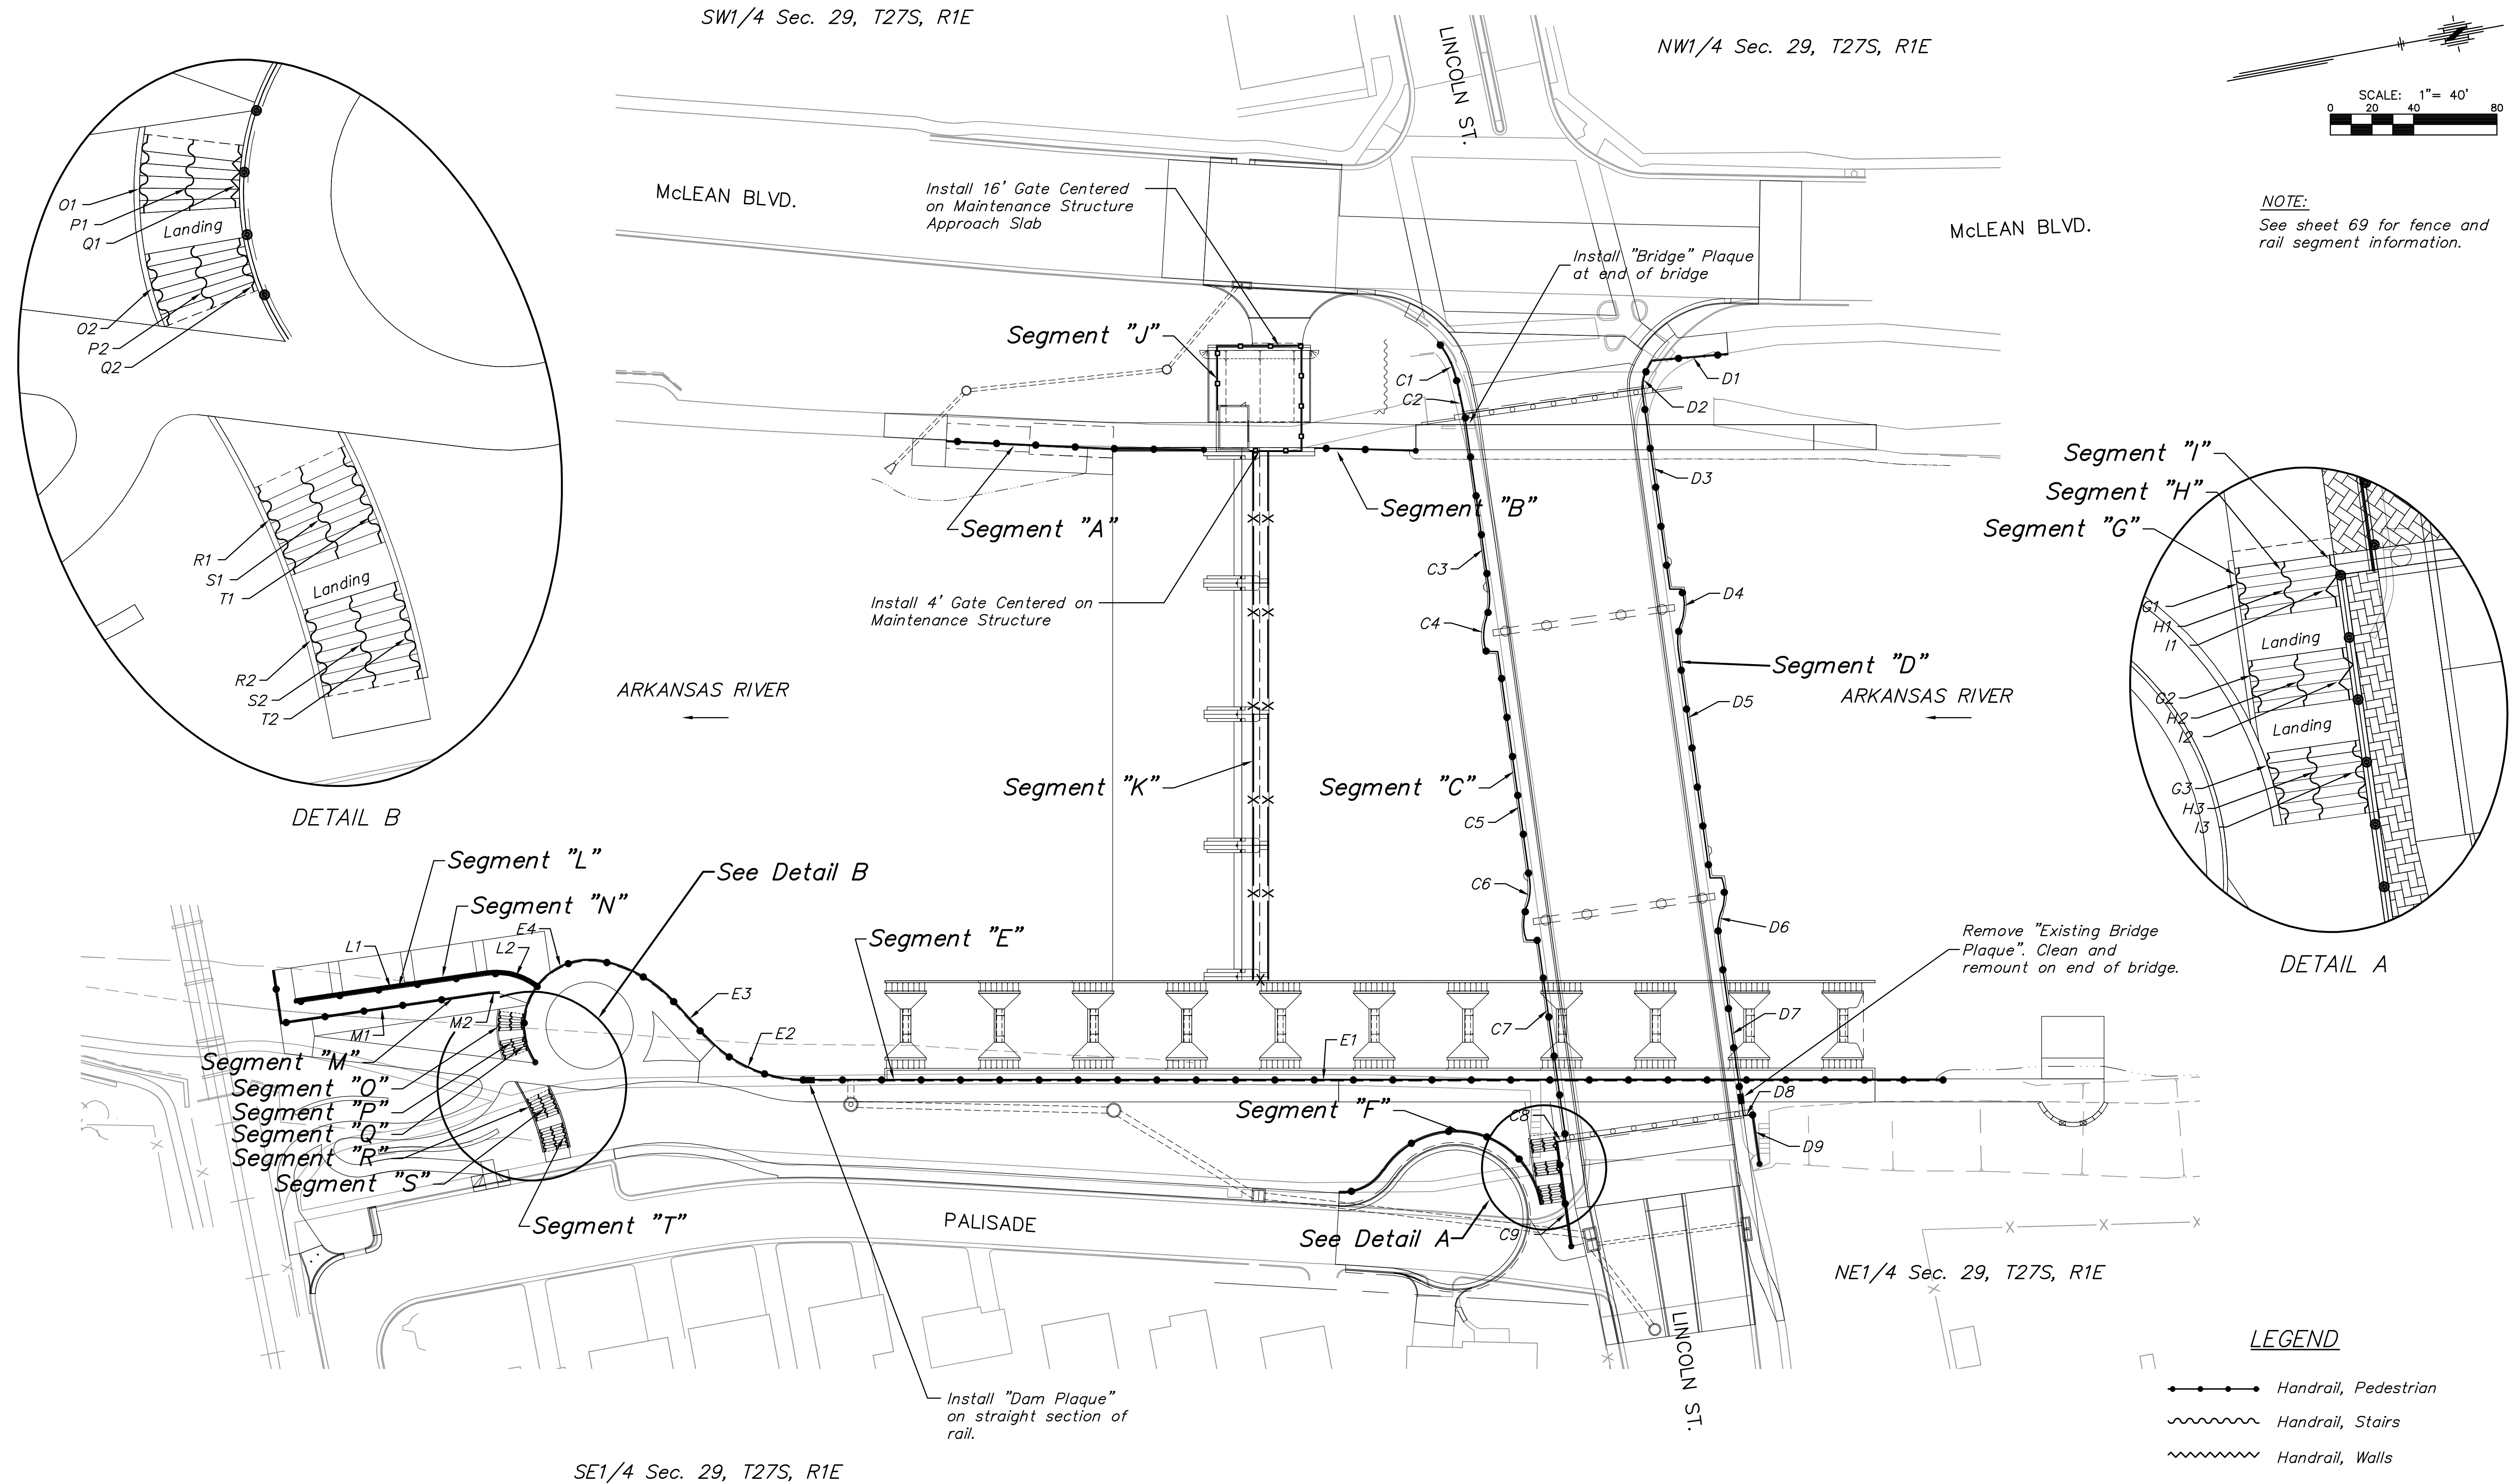

**LINCOLN STREET BRIDGE AND DAM IMPROVEMENTS OVER ARKANSAS RIVER**

**FENCING AND RAILING PLAN**  
SHEET TITLE  
472-84883  
PROJECT NUMBER

JRA  
DESIGN BY  
DPG  
DRAWN BY  
CHECKED BY

ISSUED  
1/24/2011  
REVISED

SHEET NO.  
**67 of 169**

**LEGEND**

- Handrail, Pedestrian
- ~~~~~ Handrail, Stairs
- ~~~~~ Handrail, Walls
- x-x- Fence, Safety
- Fence, Security

**FENCING AND RAILING PLAN**

SCALE: 1"=40'

PLOTED: Tuesday, January 25, 2011 8:48 AM

J:\CIVIL\07433\DWG\BRIDGE\PAV\07433\_FENCE & RAIL PLAN.DWG